


F.A.U. ROUTE NO.	SECTION	COUNTY	TOTAL SHEETS	SHEET NO.
9249	09-00015-01-SW	ST. CLAIR	15	8
STA. 34+00.00		TO STA. 40+00.00		
FEDERAL AID PROJECT			CONTRACT 97385	

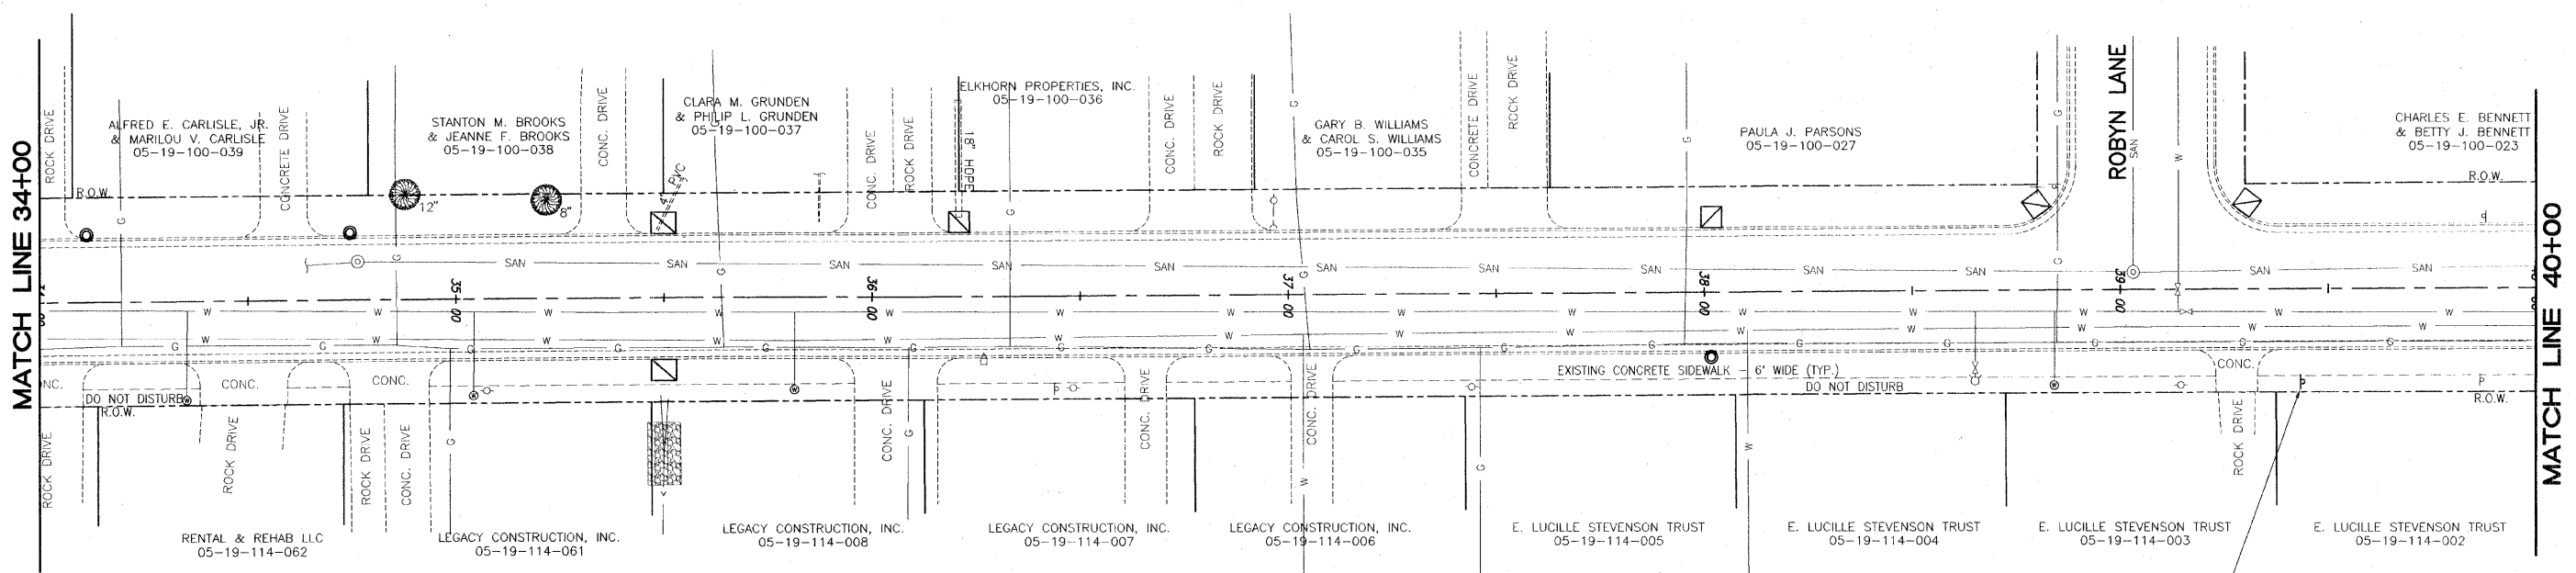

STA. 39+45, 22.5' RT.  
 30" CROSSWALK WARNING SIGN W11-2  
 WITH SUPPLEMENTAL PLAQUE W-16-9p (AHEAD)  
 SIGN PANEL - TYPE 1, 8.25' SF.  
 METAL POST - TYPE A, 12 FT.

SCALE:  
 PLAN: 1"=20'  
 PROFILE: 1"=20' HORIZ.  
 1"=5' VERT.

