


F.A.U. ROUTE NO.	SECTION	COUNTY	TOTAL SHEETS	SHEET NO.
9249	09-00015-01-SW	ST. CLAIR	15	10
STA. 46+00.00		TO STA. 51+50.00		
FEDERAL AID PROJECT		CONTRACT 97385		

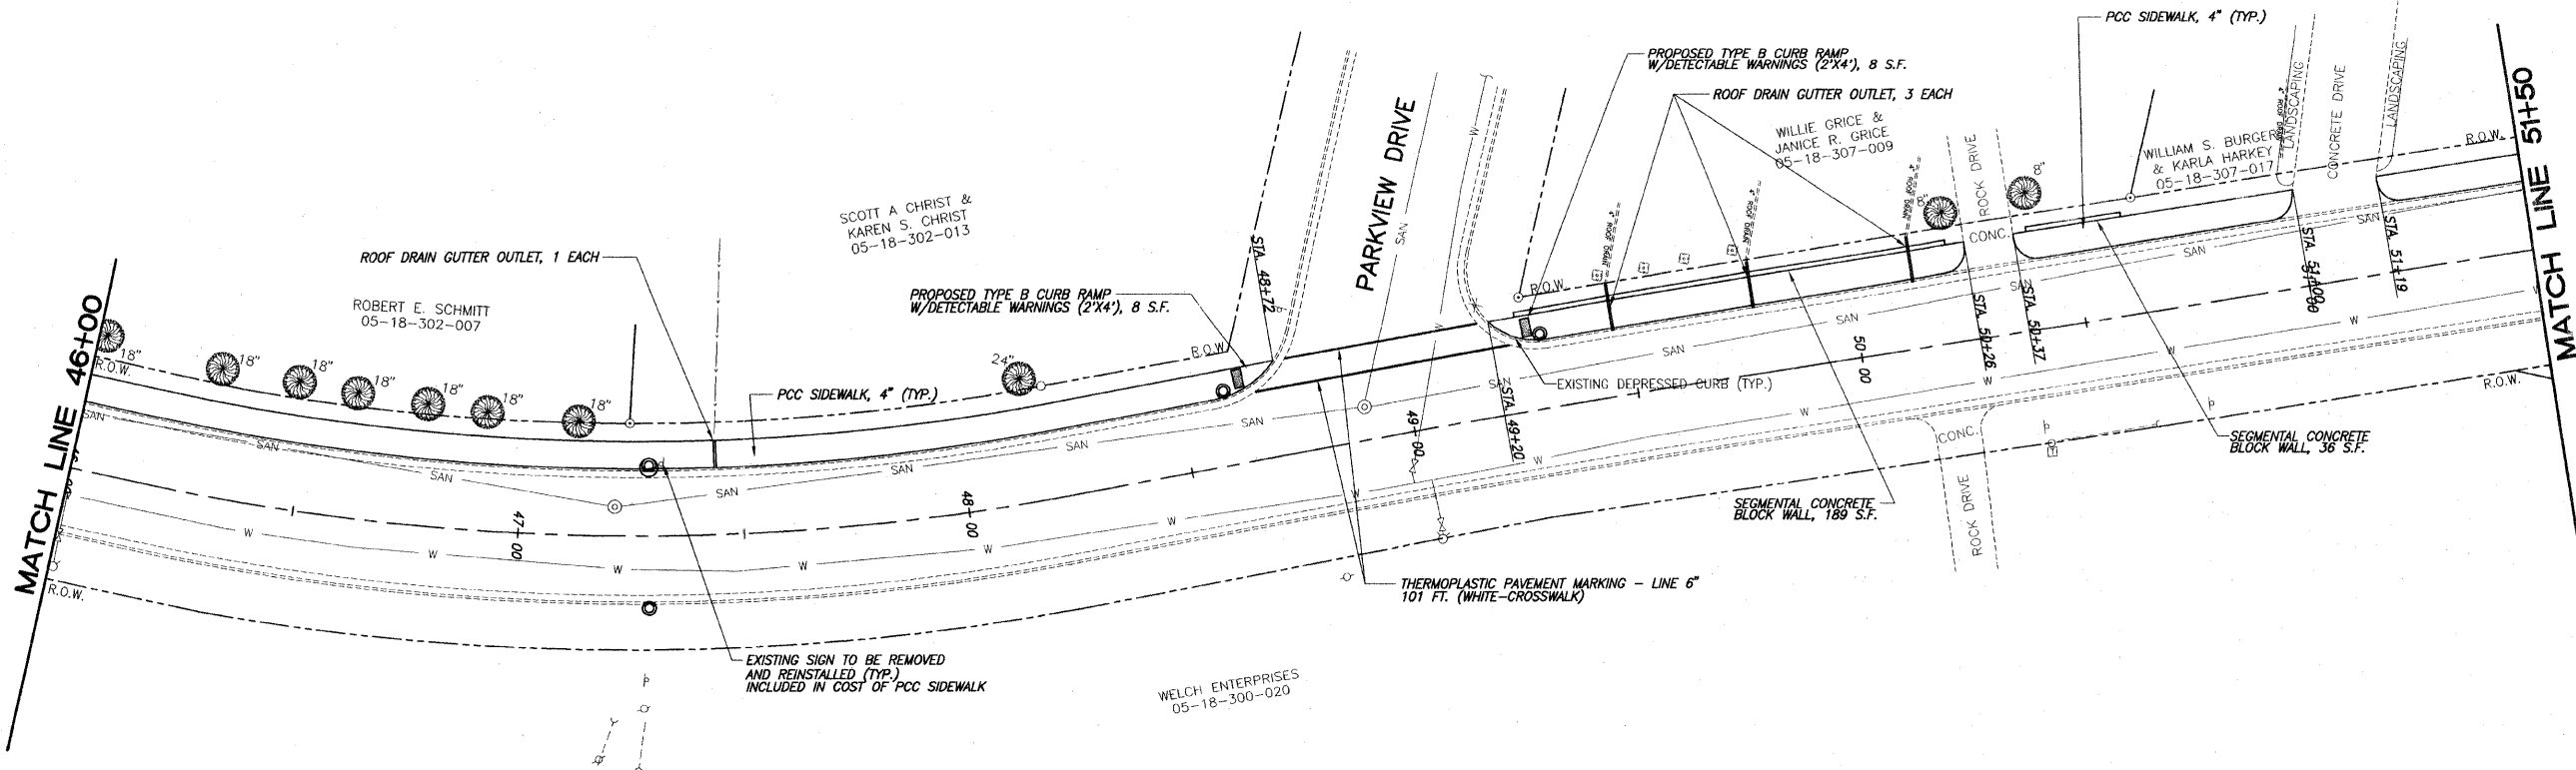

NOTE: SEE SCHEDULES FOR QUANTITIES

SCALE:
 PLAN: 1"=20'
 PROFILE: 1"=20' HORIZ.
 1"=5' VERT.

