


F.A.U. ROUTE NO.	SECTION	COUNTY	TOTAL SHEETS	SHEET NO.
9249	09-00015-01-SW	ST. CLAIR	15	15
STA. 75+00.00 TO STA. 79+10.00		FEDERAL AID PROJECT CONTRACT 97385		

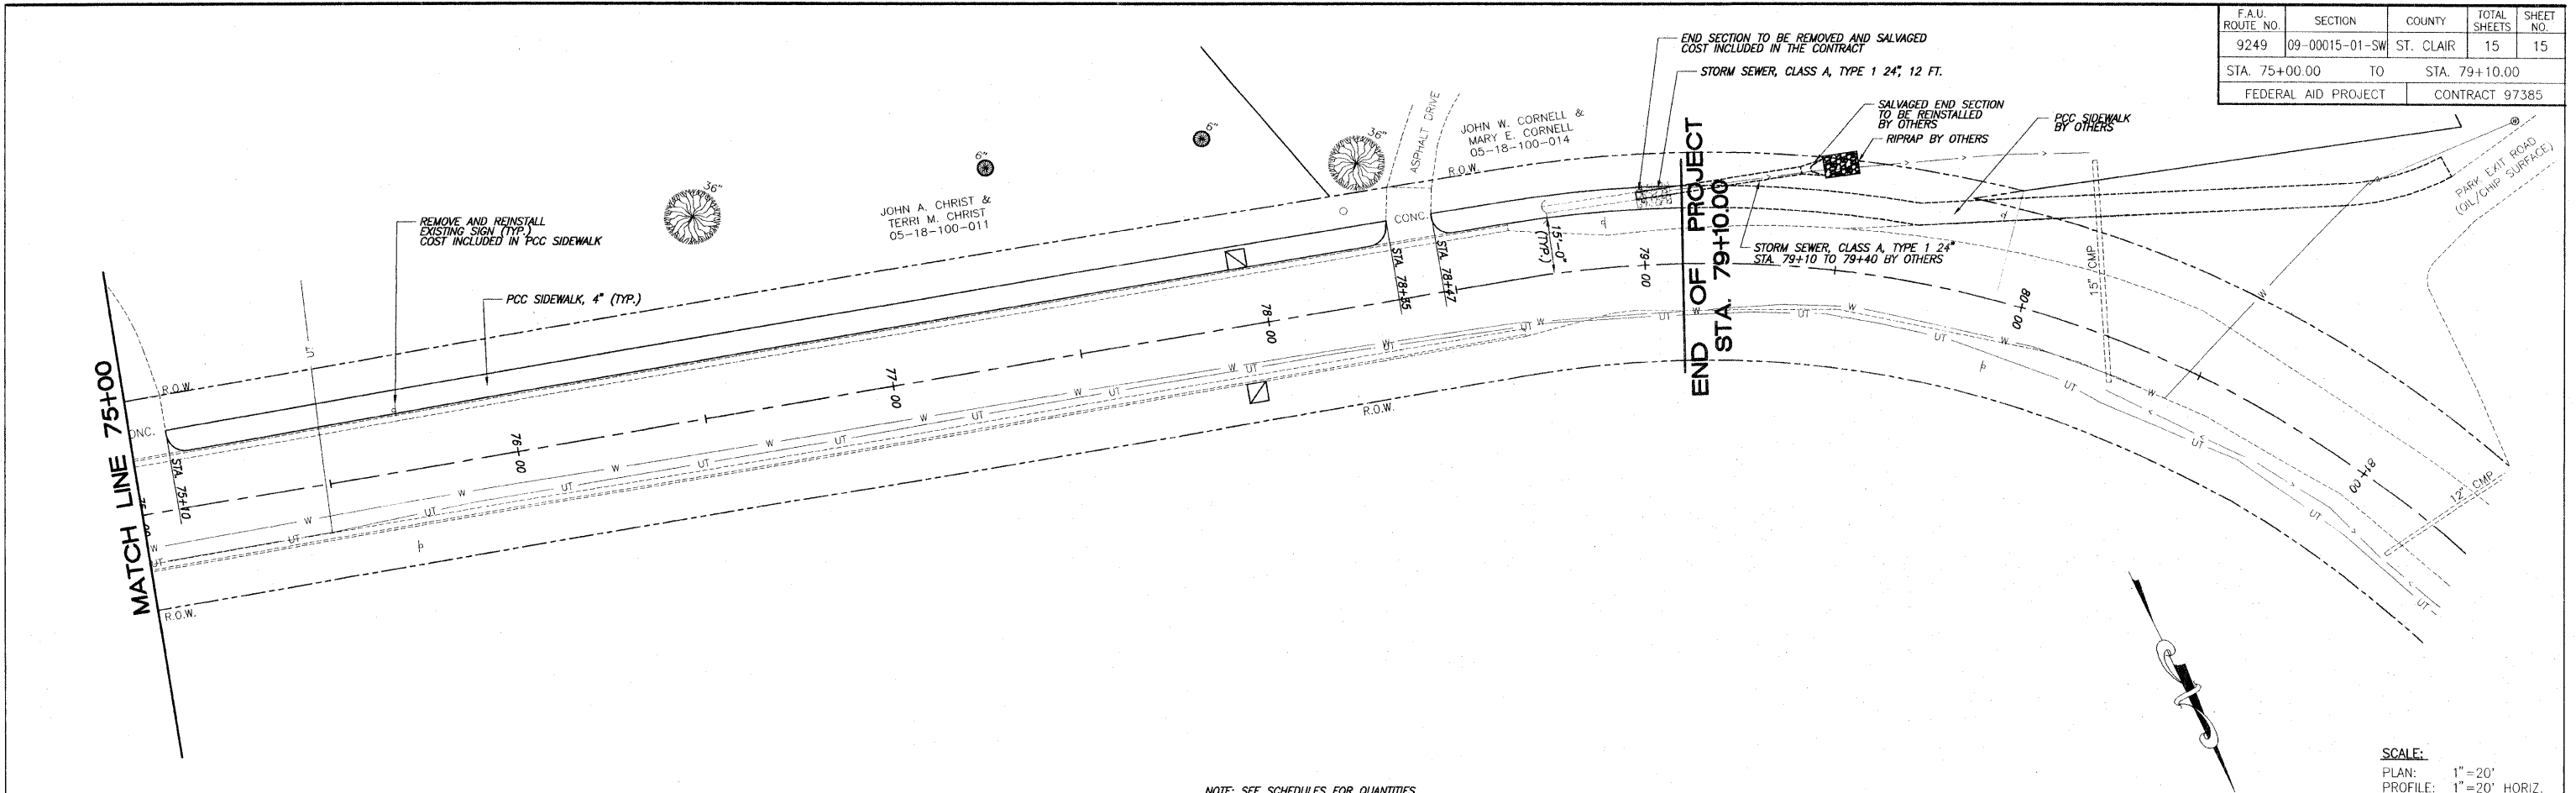

NOTE: SEE SCHEDULES FOR QUANTITIES

SCALE:
 PLAN: 1" = 20'
 PROFILE: 1" = 20' HORIZ.
 1" = 5' VERT.

