




F.A.U. RTE.	SECTION	COUNTY	TOTAL SHEETS	SHEET NO.
9182	05-00186-07-FP	St. CLAIR	47	4
STA.		TO STA.		
FED. ROAD DIST. NO. 8		ILLINOIS	FED. AID PROJECT	
CONTRACT NO. 97386				

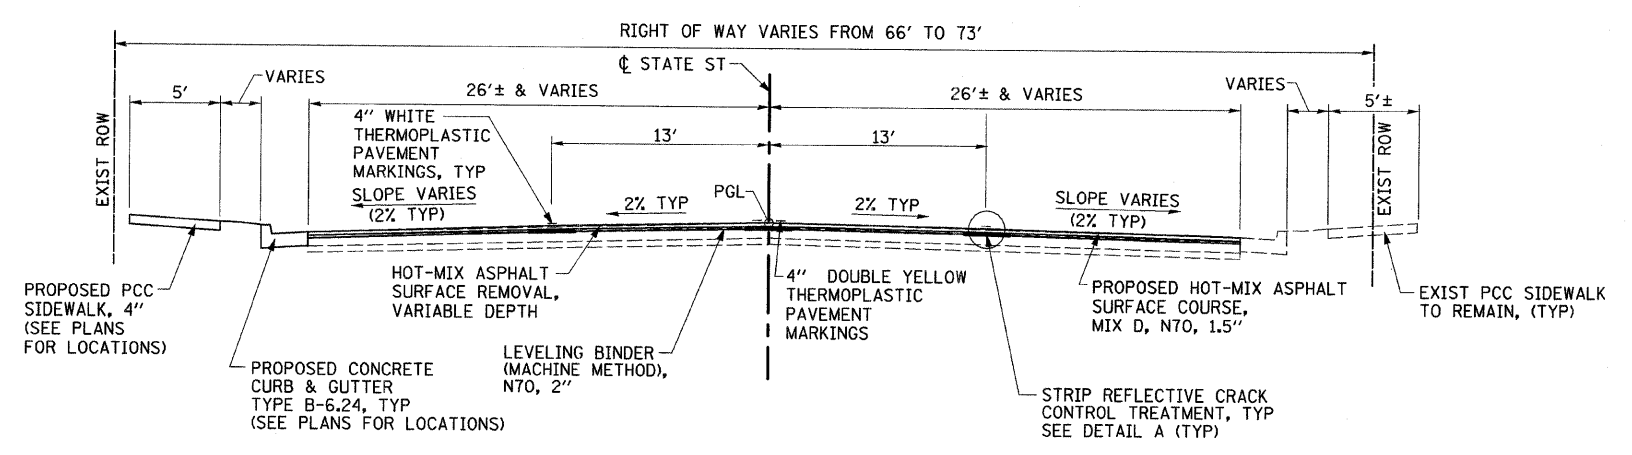


PROPOSED TYPICAL ROADWAY SECTION
 STA 100+85.00 TO STA 154+70.00
 STA 184+00.00 TO STA 206+50.00
 STA 226+00.00 TO STA 251+00.00

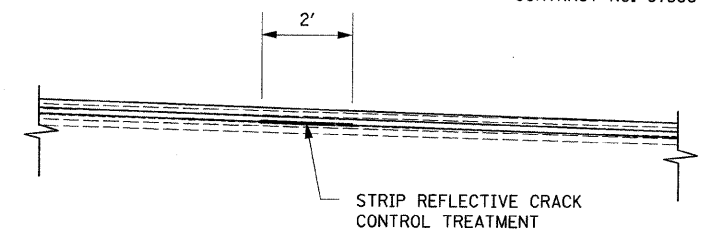


DETAIL A

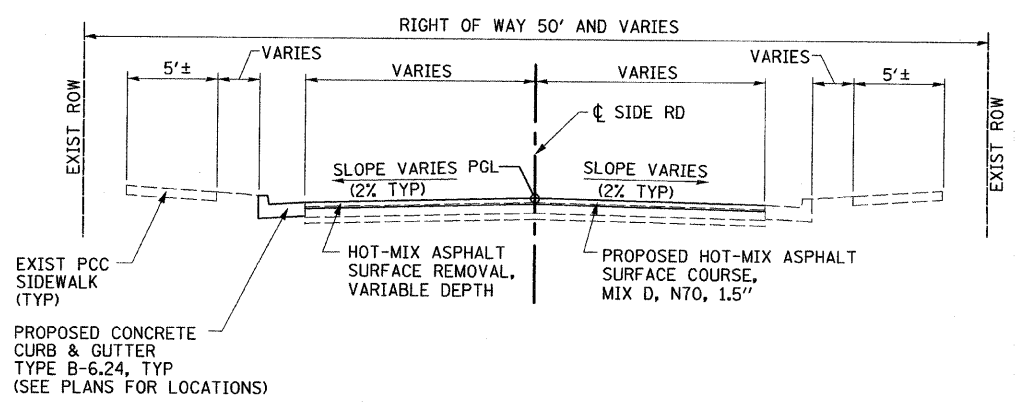

PROPOSED TYPICAL SIDEROAD SECTION

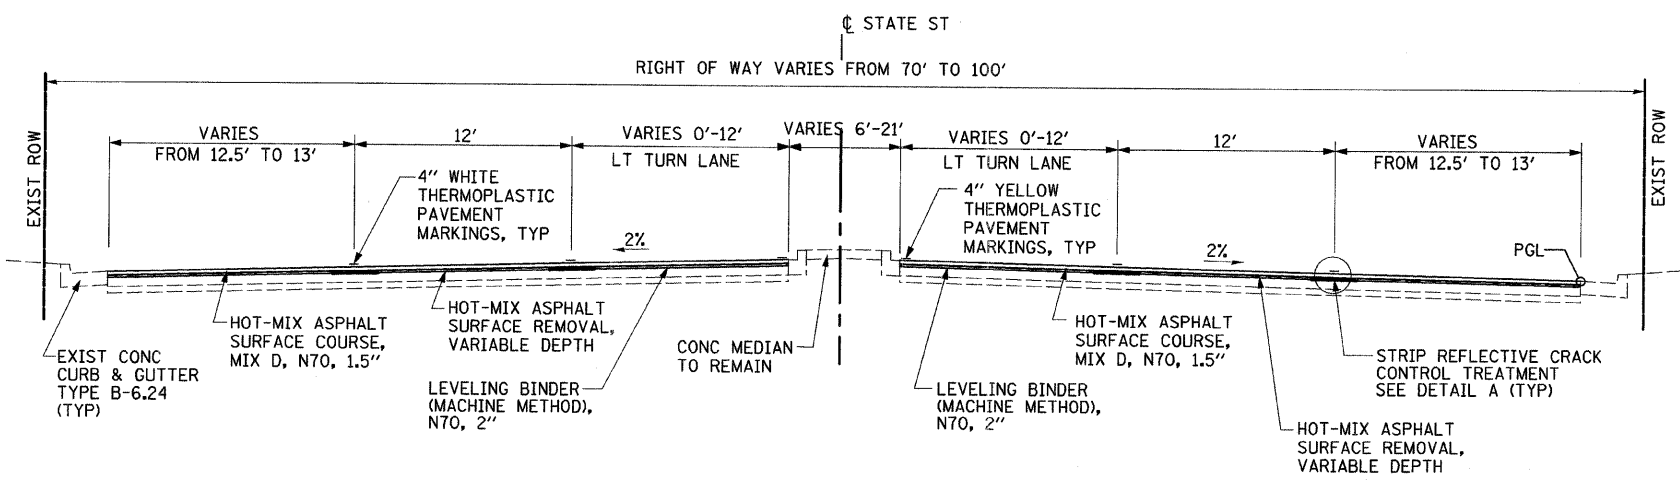

PROPOSED TYPICAL ROADWAY SECTION
 STA 154+70.00 TO STA 175+28.21
 STA 176+30.00 TO STA 184+00.00

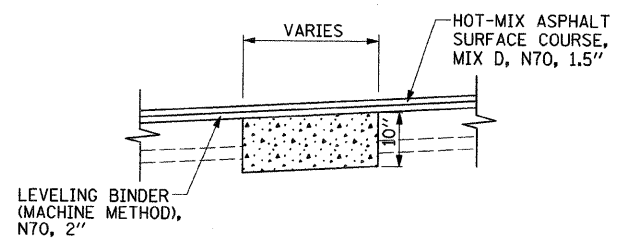

CLASS D PATCHING DETAIL

REVISIONS	
NAME	DATE

CITY OF EAST ST. LOUIS

PROPOSED TYPICAL SECTIONS

SCALE: VERT. DRAWN BY: UJ
 HORIZ. NO SCALE CHECKED BY: JJC
 DATE: 05/28/09