

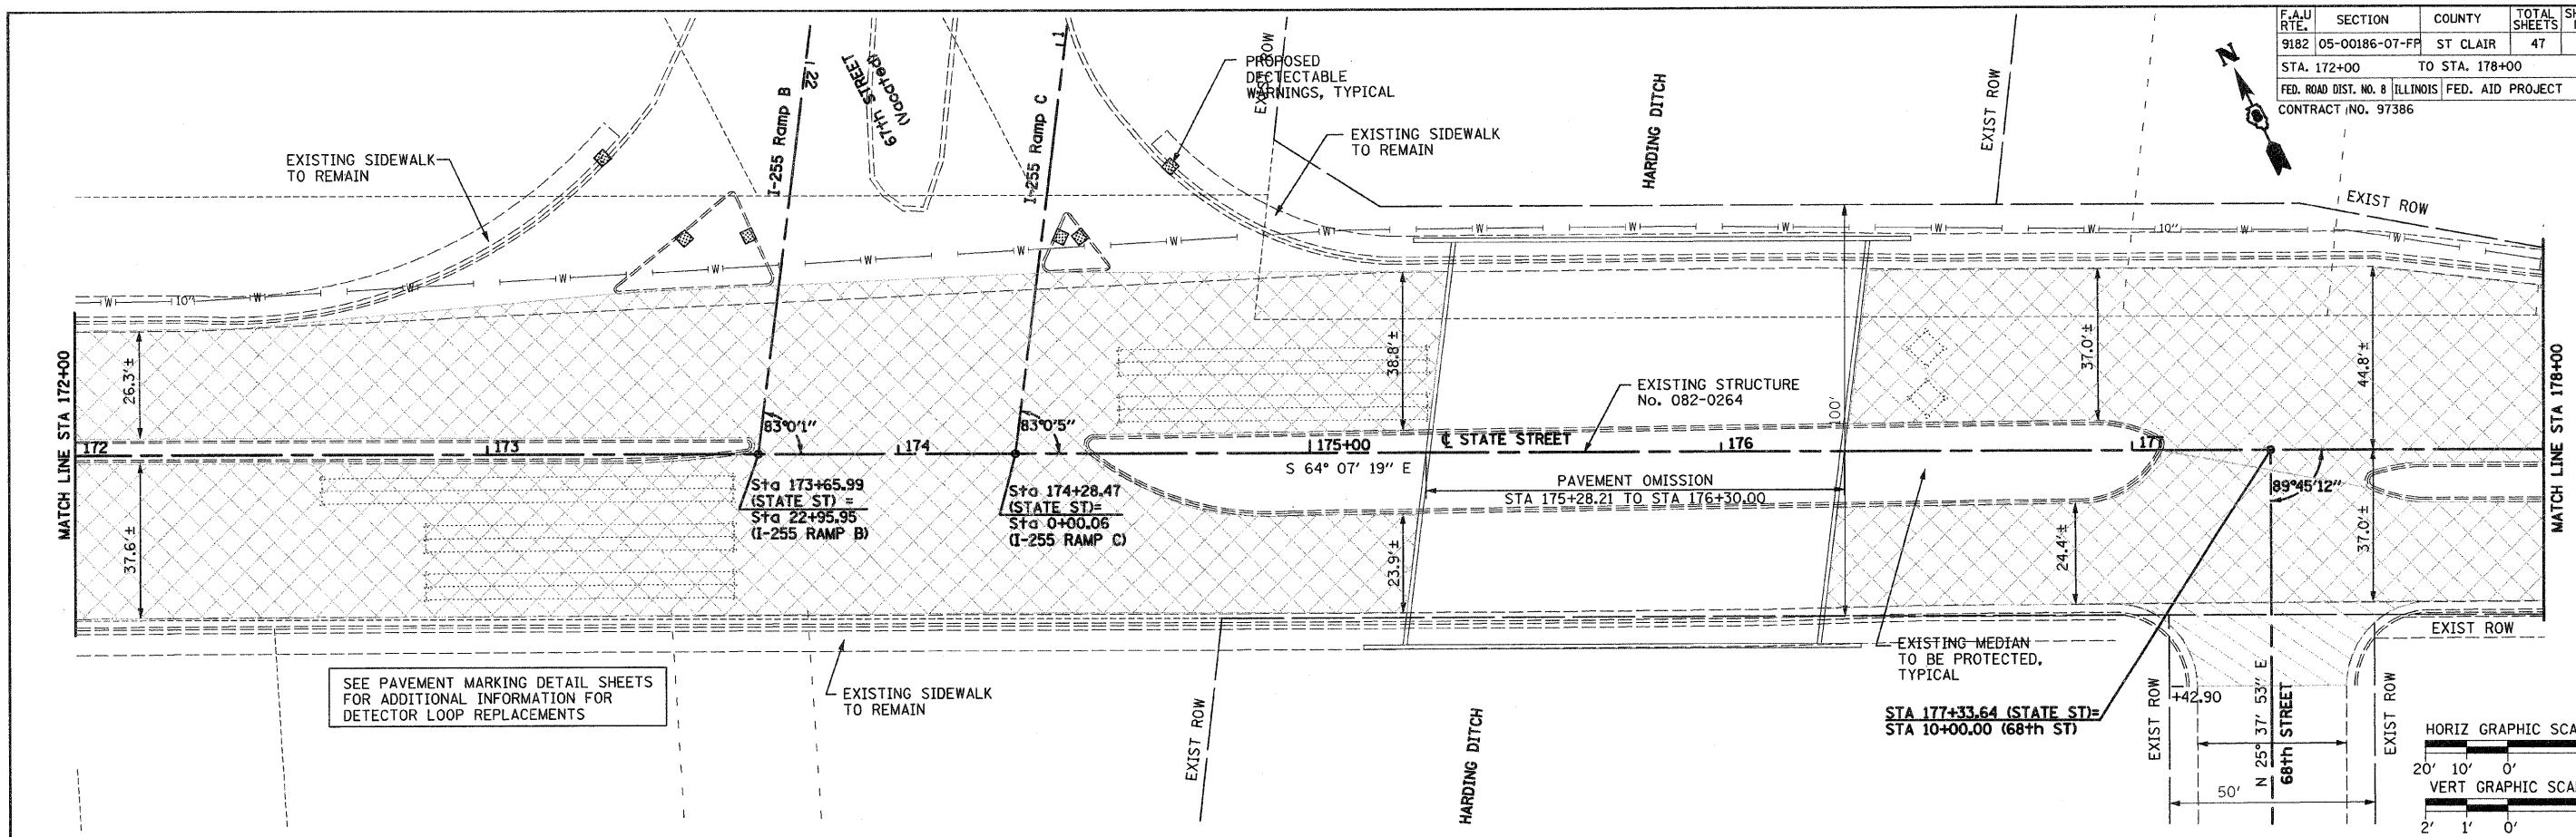


F.A.U. RTE.	SECTION	COUNTY	TOTAL SHEETS	SHEET NO.
9182	05-00186-07-FF	ST CLAIR	47	19
STA. 172+00		TO STA. 178+00		
FED. ROAD DIST. NO. 8 [ILLINOIS] FED. AID PROJECT				
CONTRACT NO. 97386				

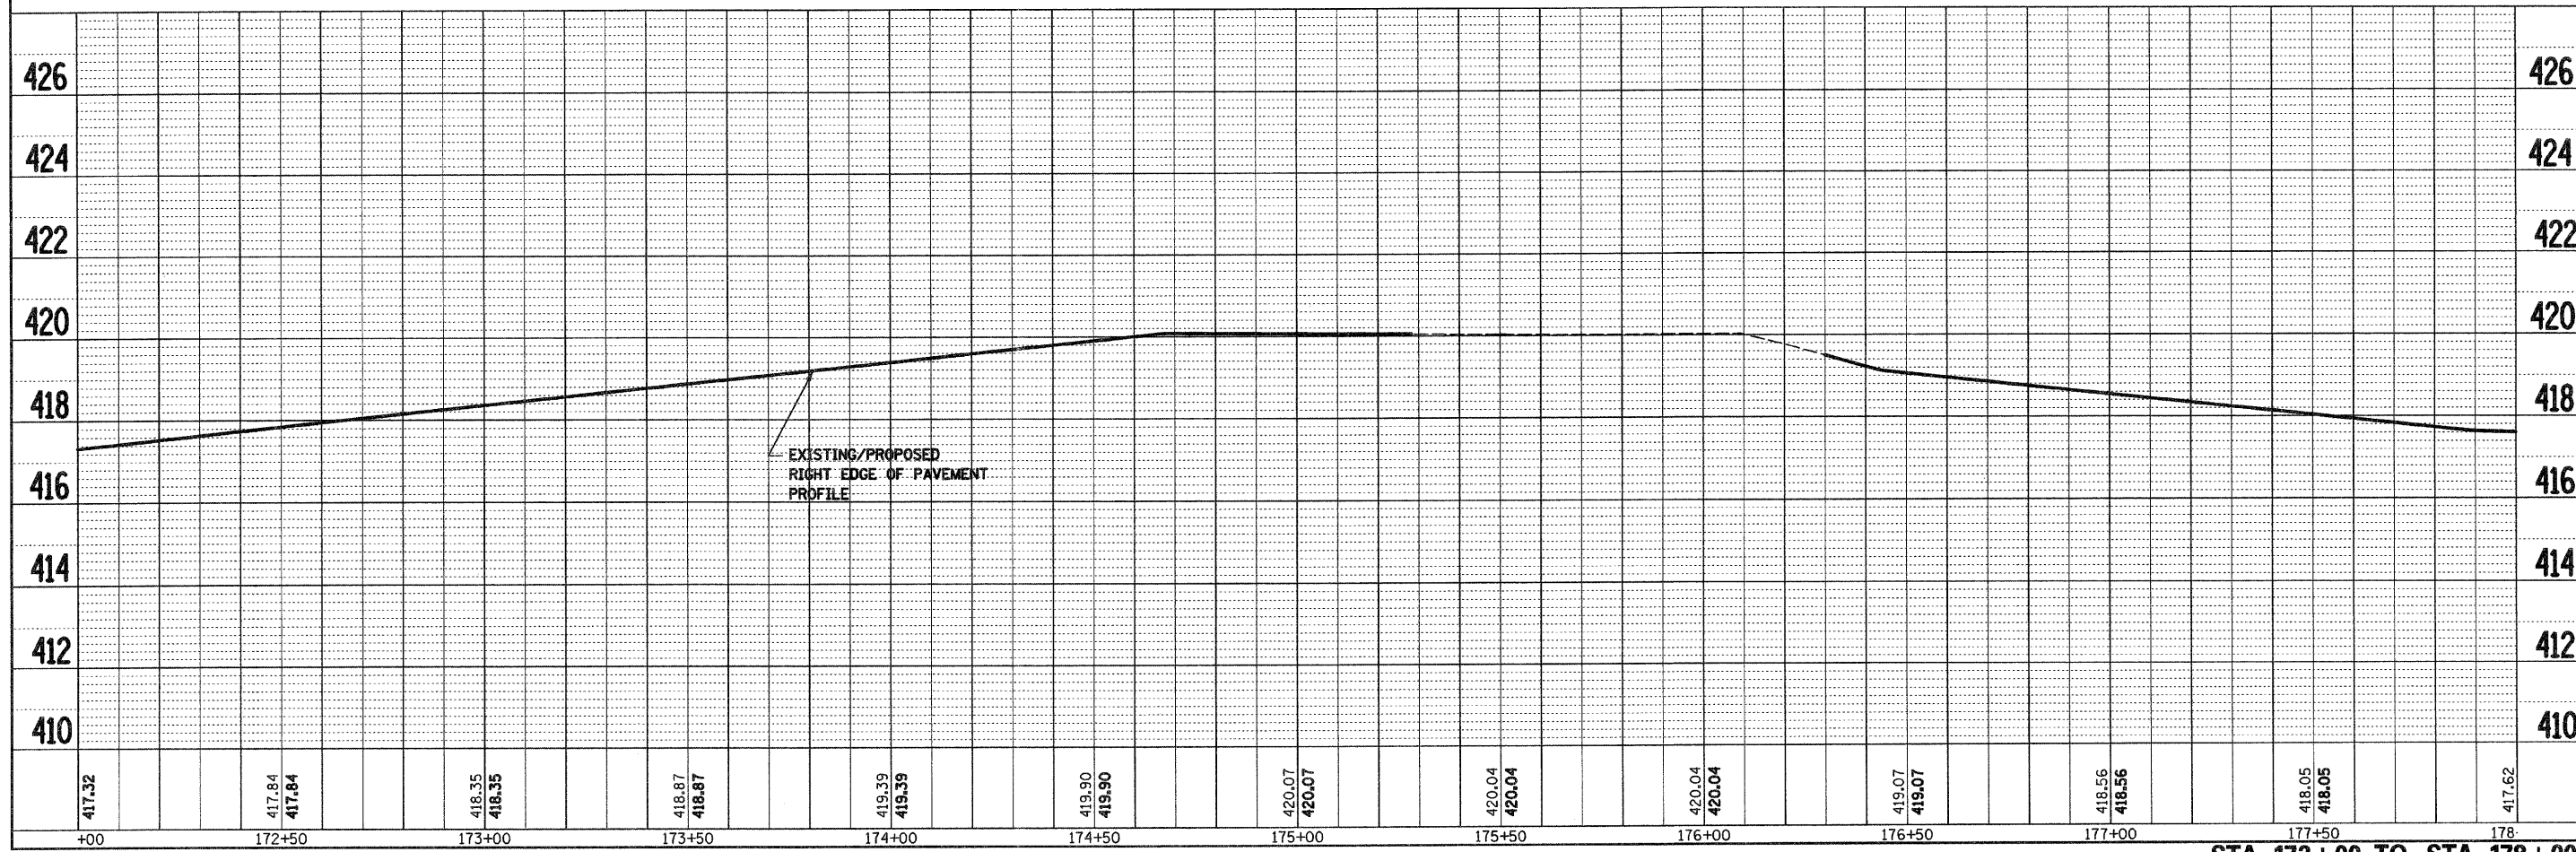

SEE PAVEMENT MARKING DETAIL SHEETS FOR ADDITIONAL INFORMATION FOR DETECTOR LOOP REPLACEMENTS

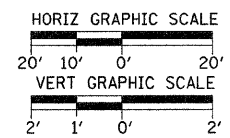

STA 172+00 TO STA 178+00