
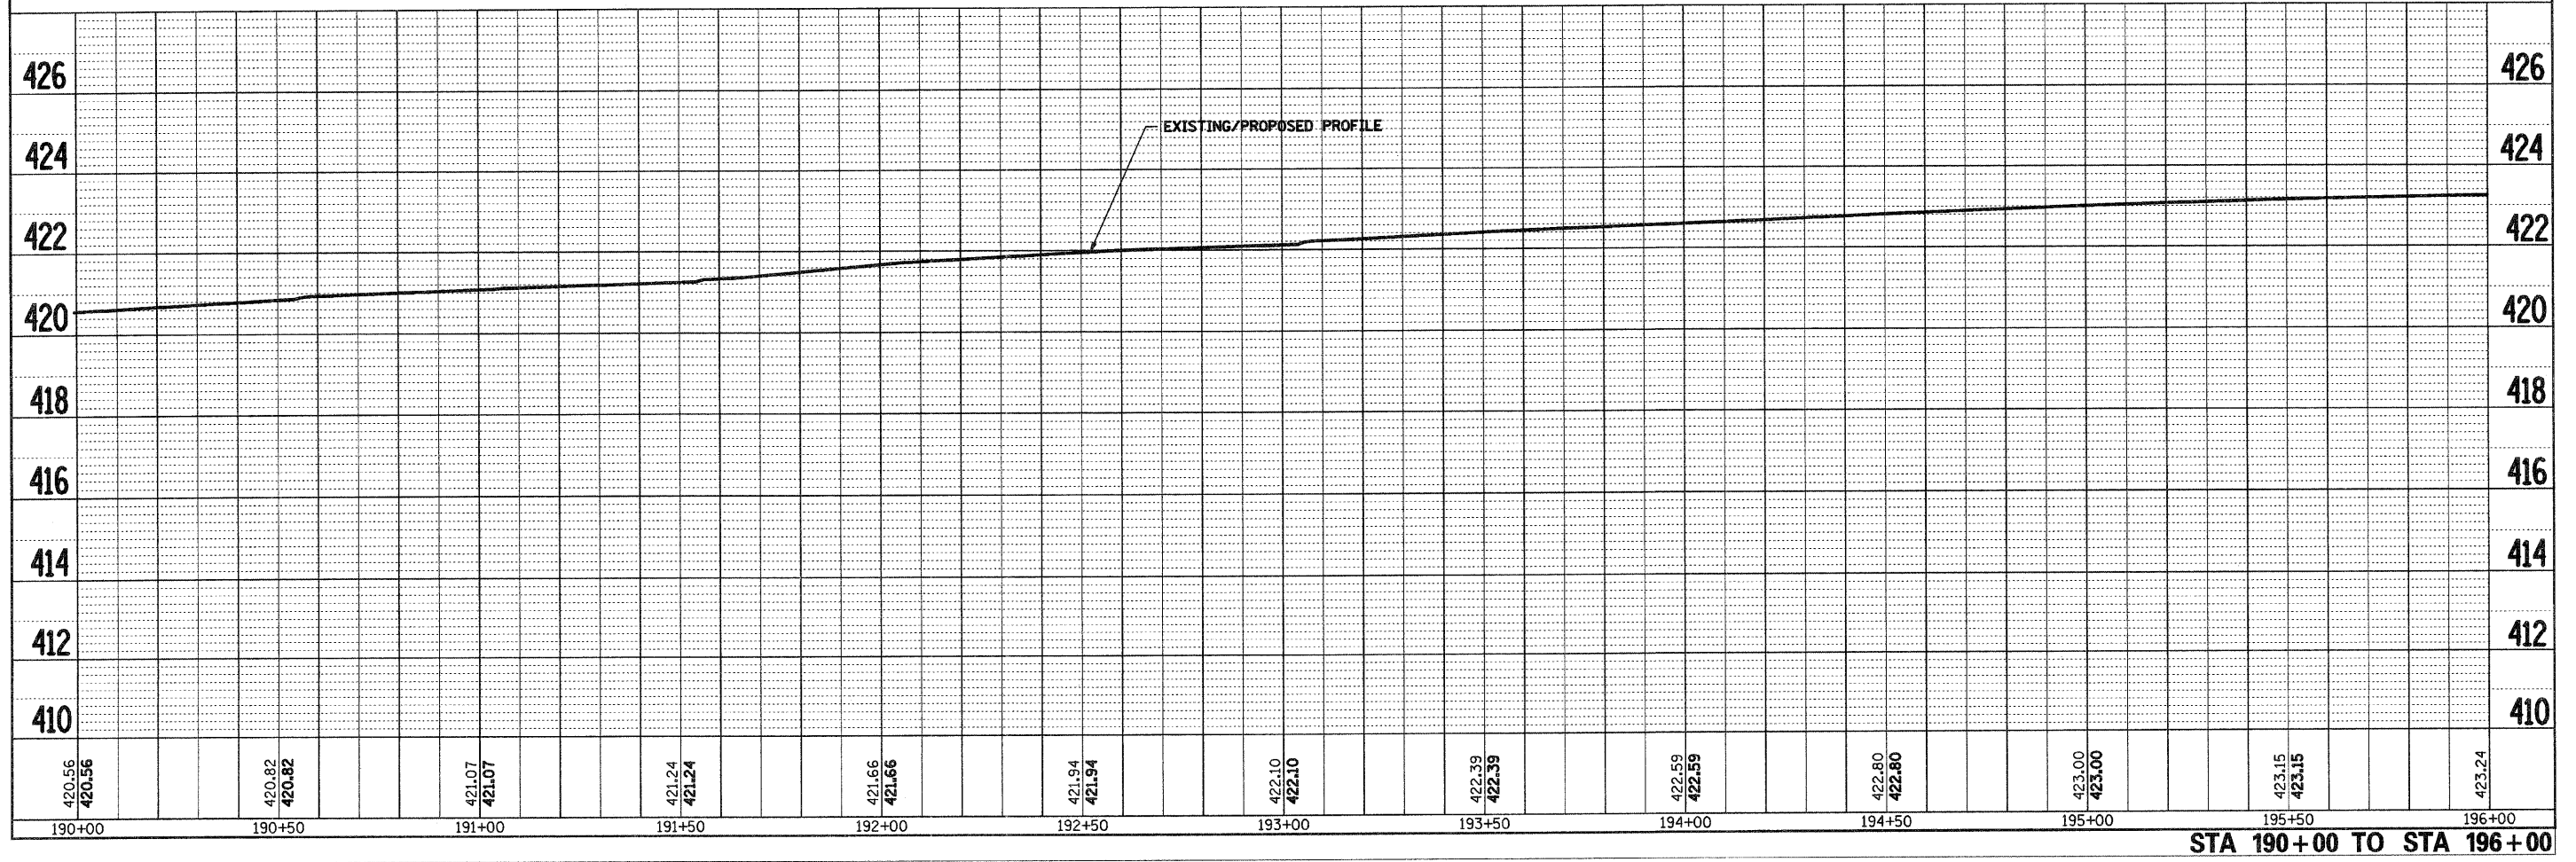
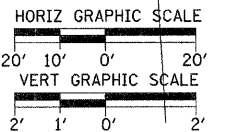


| | | | | |
|---|----------------|----------------|--------------|-----------|
| F.A.U. RTE. | SECTION | COUNTY | TOTAL SHEETS | SHEET NO. |
| 9182 | 05-00186-07-FP | ST CLAIR | 47 | 22 |
| STA. 190+00 | | TO STA. 196+00 | | |
| FED. ROAD DIST. NO. 8 ILLINOIS FED. AID PROJECT | | | | |
| CONTRACT NO. 97386 | | | | |

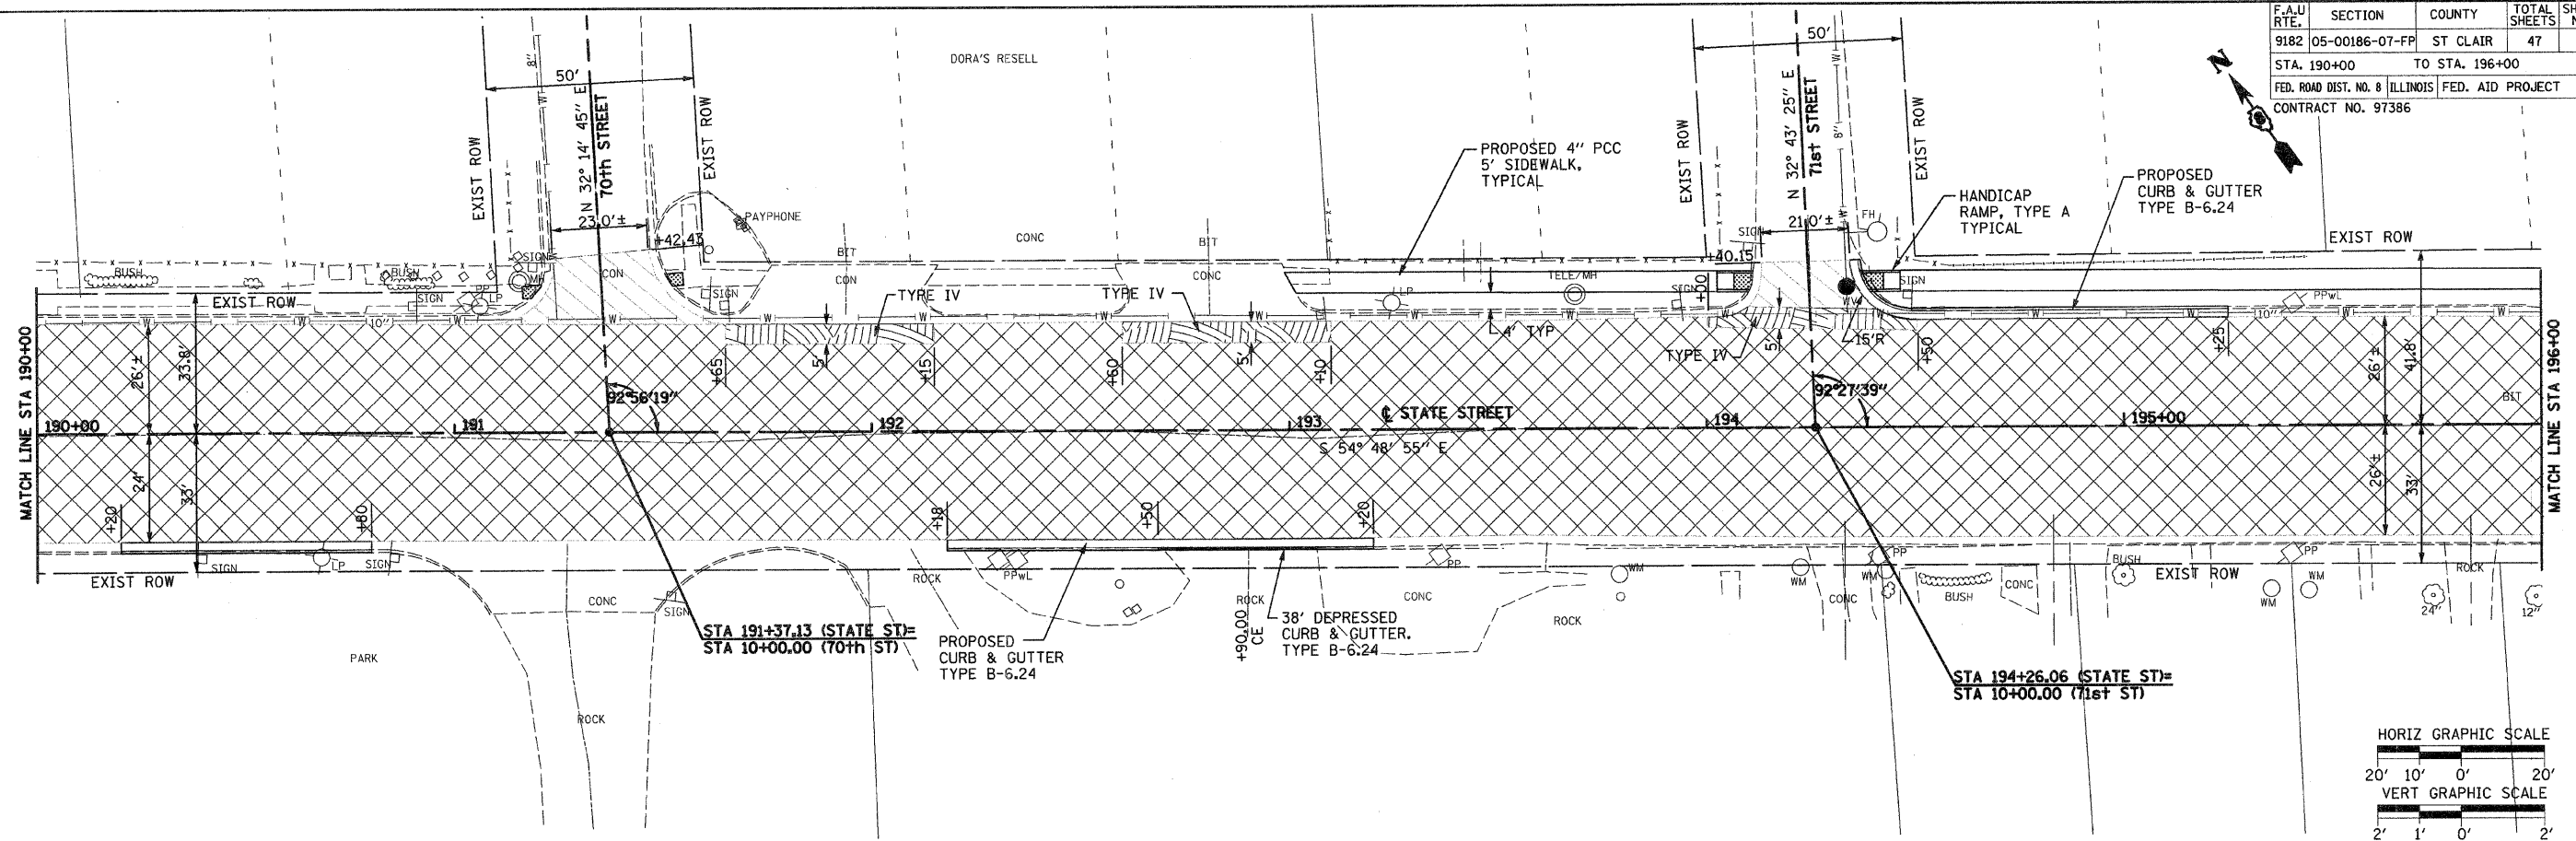

STA 190+00 TO STA 196+00