
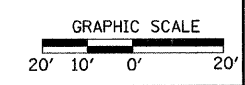
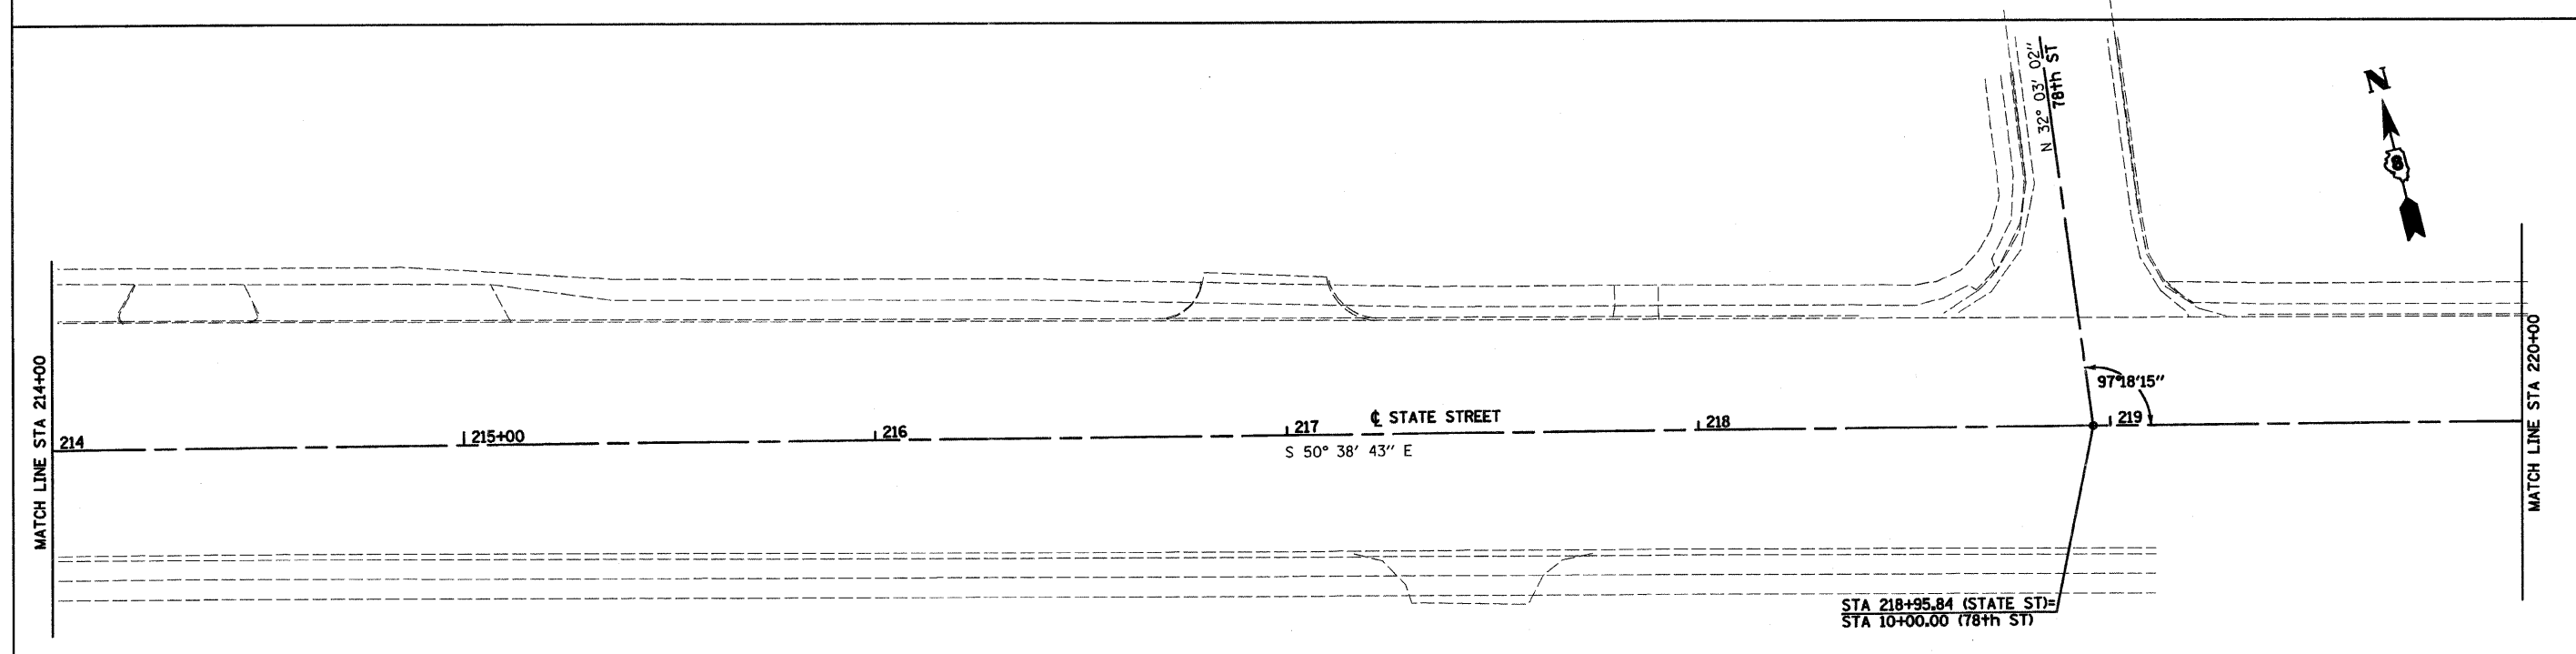


F.A.U. RTE.	SECTION	COUNTY	TOTAL SHEETS	SHEET NO.
9182	05-00186-07-FP	ST CLAIR	47	42
STA.		TO STA.		
FED. ROAD DIST. 8		ILLINOIS	FED AID PROJECT	
CONTRACT NO. 97386				

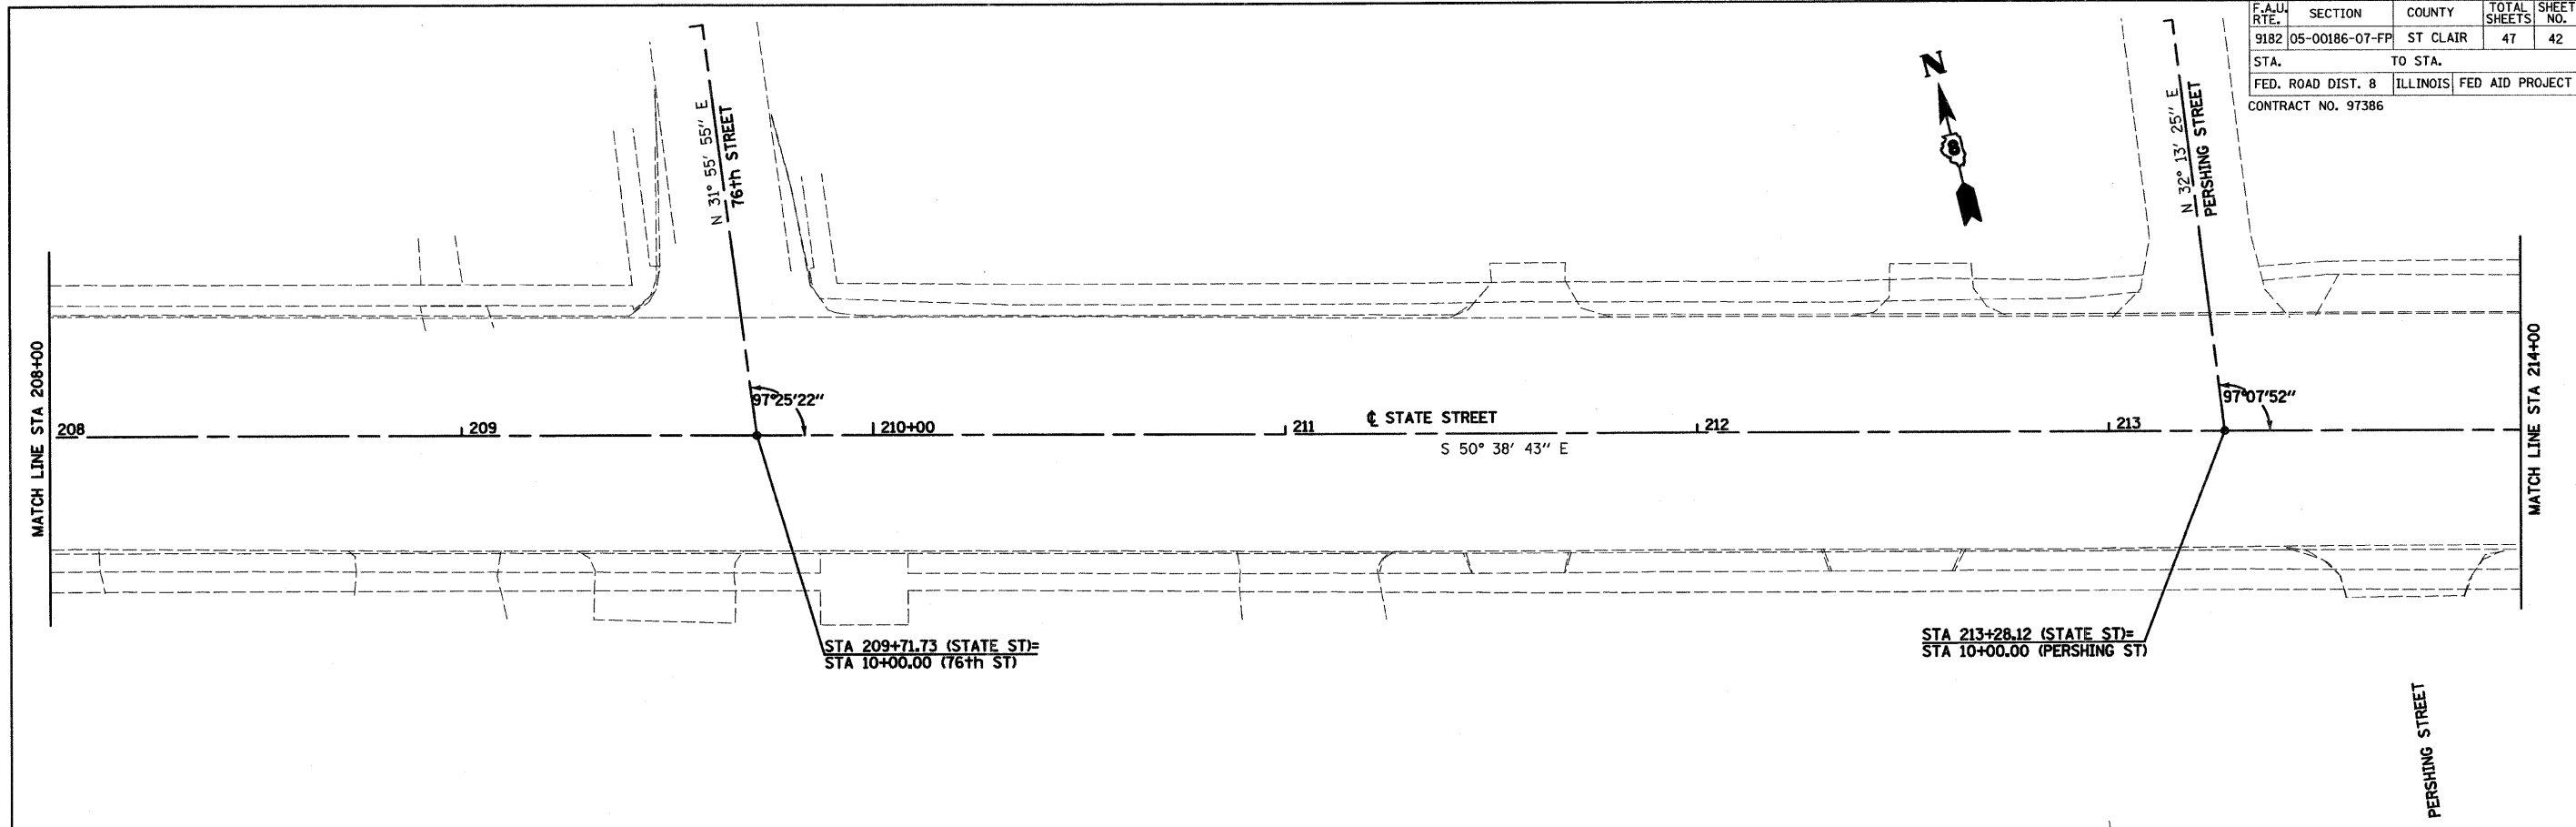

CITY OF EAST ST. LOUIS

PAVEMENT MARKING PLAN

SCALE: VERT. _____
 HORIZ. _____
 DATE: 05/28/09

DRAWN BY: UJ
 CHECKED BY: JJC