

STATE OF ILLINOIS
DEPARTMENT OF TRANSPORTATION
DIVISION OF HIGHWAYS

PLANS FOR PROPOSED
LOCAL AGENCY PROJECT

VARIOUS FAU ROUTES
SECTION 09-00070-00-RS
PROJECT NO. ARA-5064(014)
CITY OF SALEM, ILLINOIS
MARION COUNTY
JOB NO. C-98-368-09
ARRA RESURFACING

F.A.U. ROUTE	SECTION	COUNTY	TOTAL SHEETS	SHEET NUMBER
VARIOUS	09-00070-00-RS	MARION	10	1
FEDERAL AID PROJECT*		CONTRACT NO. 97388		

*ARA-5064(014)



APPLICABLE IDOT
HIGHWAY STANDARDS

- 701501-05
- 701901-01
- 780001-02


INDEX OF SHEETS

1. COVER SHEET
2. SUMMARY OF QUANTITIES, GENERAL NOTES, AND SCHEDULES
3. TYPICAL SECTIONS
- 4.-9. ROADWAY PLAN SHEETS
10. MISCELLANEOUS DETAILS

SCALES




ROADWAY DESIGNATION: URBAN LOCAL COLLECTORS
FAU 8557 (BOONE STREET) ADT (2009) 1350
FAU 8562 (AIRPORT ROAD) ADT (2009) 1600
FAU 8558 (WHITTAKER STREET) ADT (2009) 2600
FAU 8566 (MARION STREET) ADT (2009) 1400

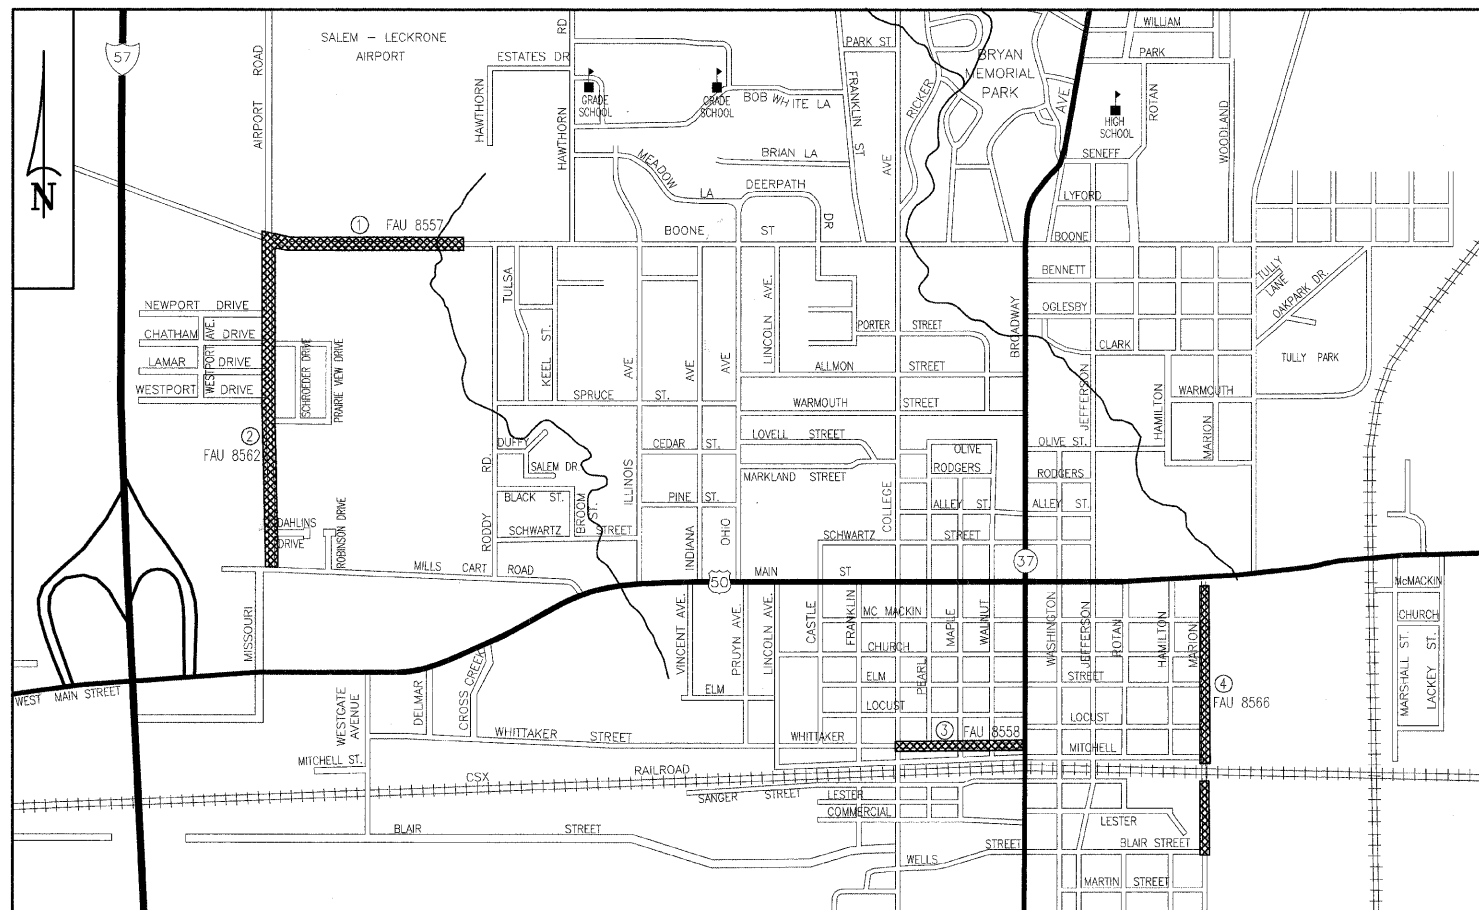

LOCATION MAP
NOT TO SCALE


LENGTH OF PROJECT

	GROSS / NET
① WEST BOONE STREET = (Sta. 59+85 to Sta. 77+60)	1,775 FT. / 1,775 FT.
② AIRPORT ROAD = (Sta. 30+10 to Sta. 58+87)	2,877 FT. / 2,877 FT.
③ WHITTAKER STREET = (Sta. 10+30 to Sta. 20+95)	1,065 FT. / 1,065 FT.
④ MARION STREET = (Sta. 169+70 to Sta. 195+34)	2,564 FT. / 1,999 FT.
TOTAL GROSS LENGTH =	8,281 FT. = 1.568 MILES
TOTAL NET LENGTH =	7,716 FT. = 1.461 MILES

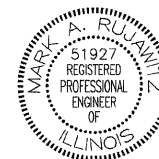

Mark A. Rujowitz
Date of Signing: 5/26/2009
Date of License Expiration: 11/30/2009

HOLD IT ! CALL BEFORE YOU DIG !
Phone J.U.L.I.E.

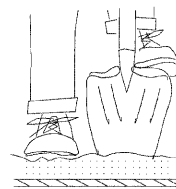

The owner would like to remind you that underground utility facilities can be damaged by shovel blades or other digging equipment. You can prevent damage or possible personal danger by phoning 800/892-0123 at least 48 hours before you dig. That's the toll-free number for "J.U.L.I.E.", which stands for Joint Utilities Location Information for Excavators.

If there are any pipes, cables, lines or mains in the excavation area, utility personnel will be out to mark the facilities so you can work around them.

Toll Free 800/892-0123

ILLINOIS
DEPARTMENT OF
TRANSPORTATION

APPROVED: 05-26-2009
DATE
Thomas Pruiti
CITY MANAGER, CITY OF SALEM

PASSED: 5/29/09
DATE
[Signature]
DISTRICT EIGHT ENGINEER OF LOCAL ROADS & STREETS

RELEASING FOR BID
BASED ON LIMITED
REVIEW: 5/29/09
DATE
May C. Lane
DEPUTY DIRECTOR OF HIGHWAYS, REGION FIVE ENGINEER

PREPARED BY:
RHUTASEL and ASSOCIATES, INC.
CONSULTING ENGINEERS • LAND SURVEYORS

CORPORATE OFFICE: 4 INDUSTRIAL DRIVE, FREEBURG, ILLINOIS 62243 (618) 539-3178
REGIONAL OFFICE: 201 SOUTH LOCUST STREET, CENTRALIA, ILLINOIS 62801 (618) 532-1992