
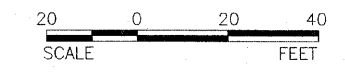
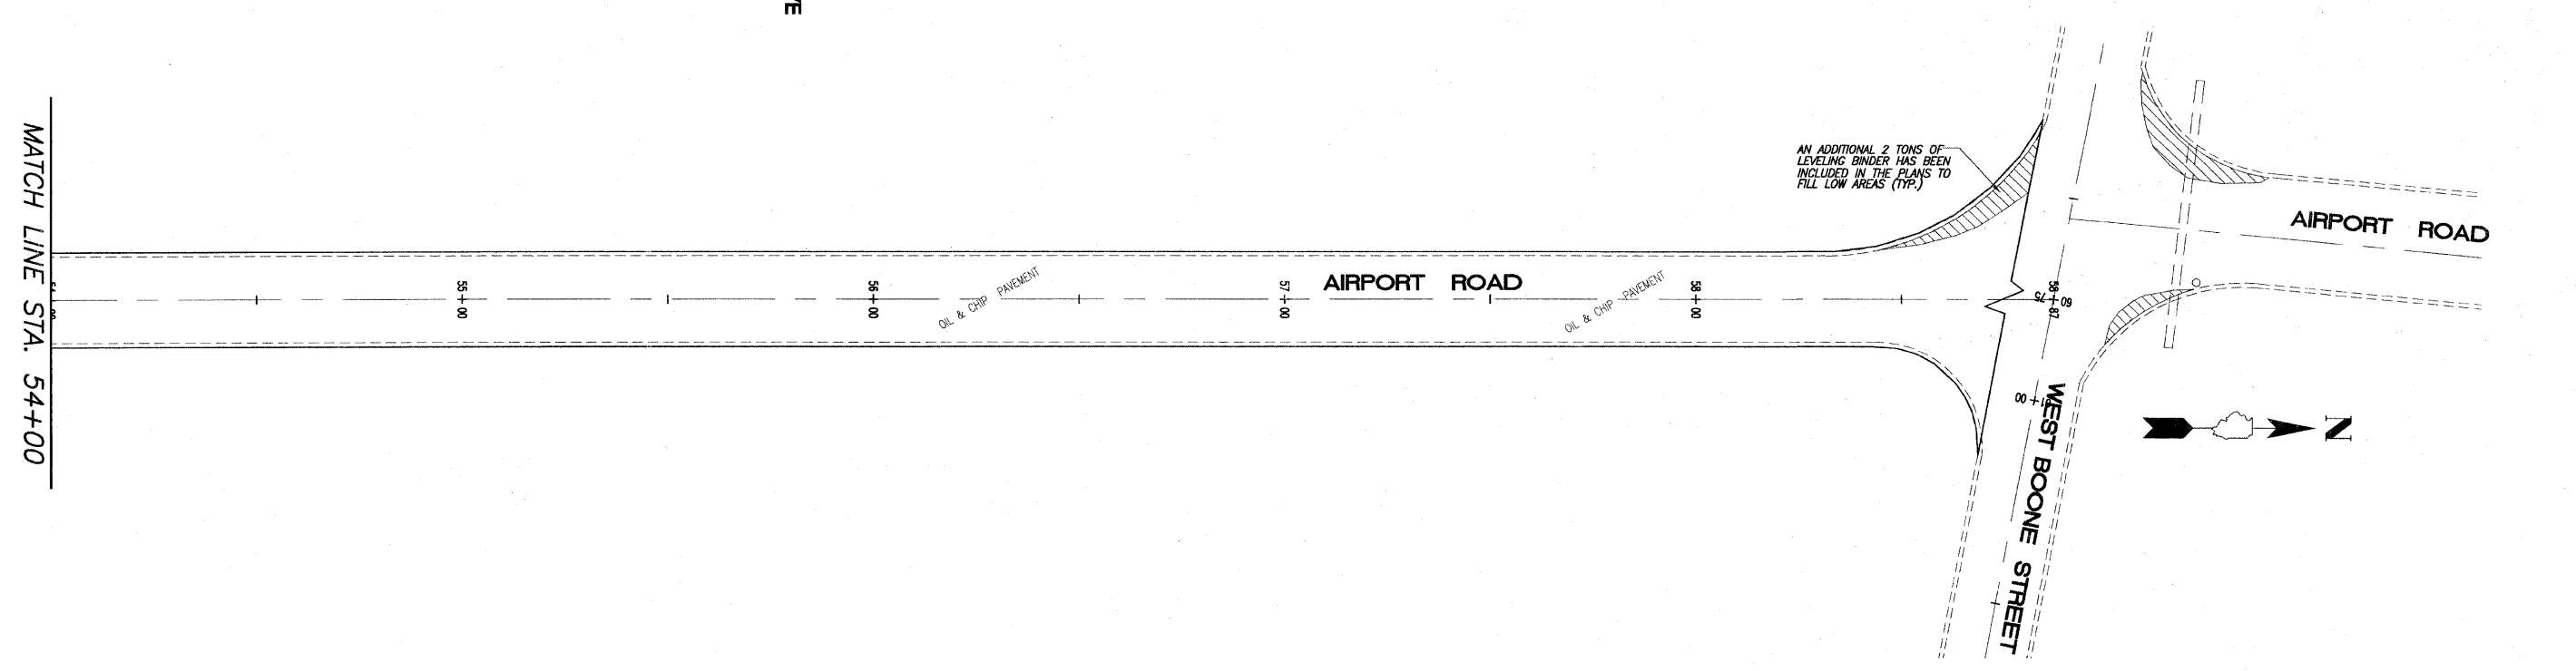


F.A.U. ROUTE	SECTION	COUNTY	TOTAL SHEETS	SHEET NUMBER
VARIOUS	09-00070-00-RS	MARION	10	6
FEDERAL AID PROJECT		CONTRACT 97388		

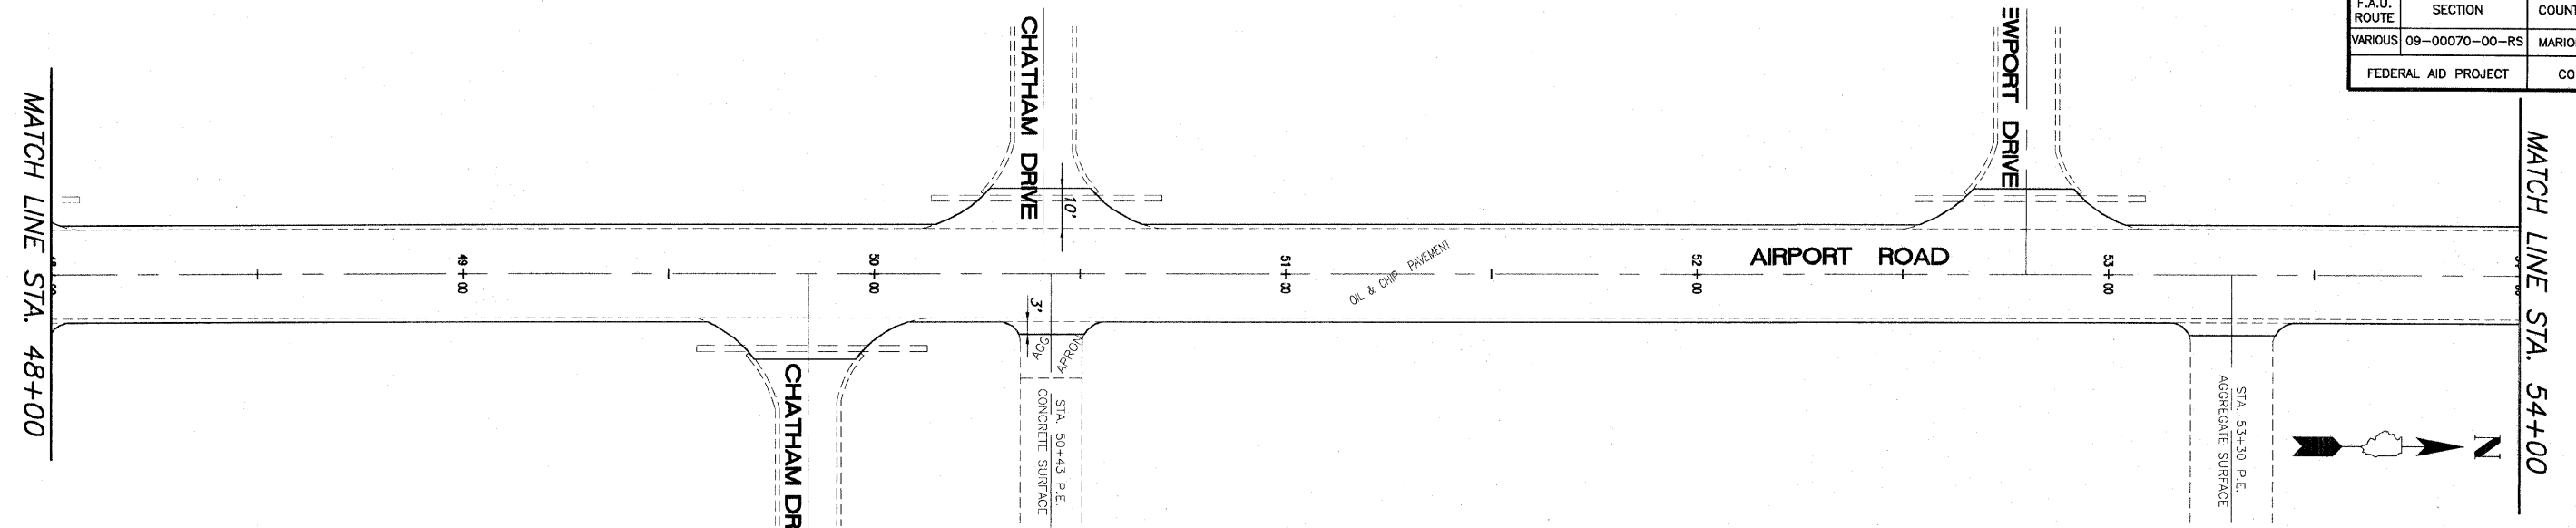

- LEGEND**
- STORM SEWER INLET
  - ▣ GRATED STORM SEWER INLET
  - MANHOLE
  - ⊙ WATER METER
  - ⊕ WATER VALVE
  - ⊖ GAS VALVE
  - ⊛ FIRE HYDRANT
  - ⊙ UTILITY OR POWER POLE
  - ⊙ GUY WIRE
  - ⊙ LIGHT STANDARD
  - ⊙ TRAFFIC SIGNS