


F.A.U. ROUTE	SECTION	COUNTY	TOTAL SHEETS	SHEET NUMBER
VARIOUS	09-00070-00-RS	MARION	10	8
FEDERAL AID PROJECT			CONTRACT 97388	

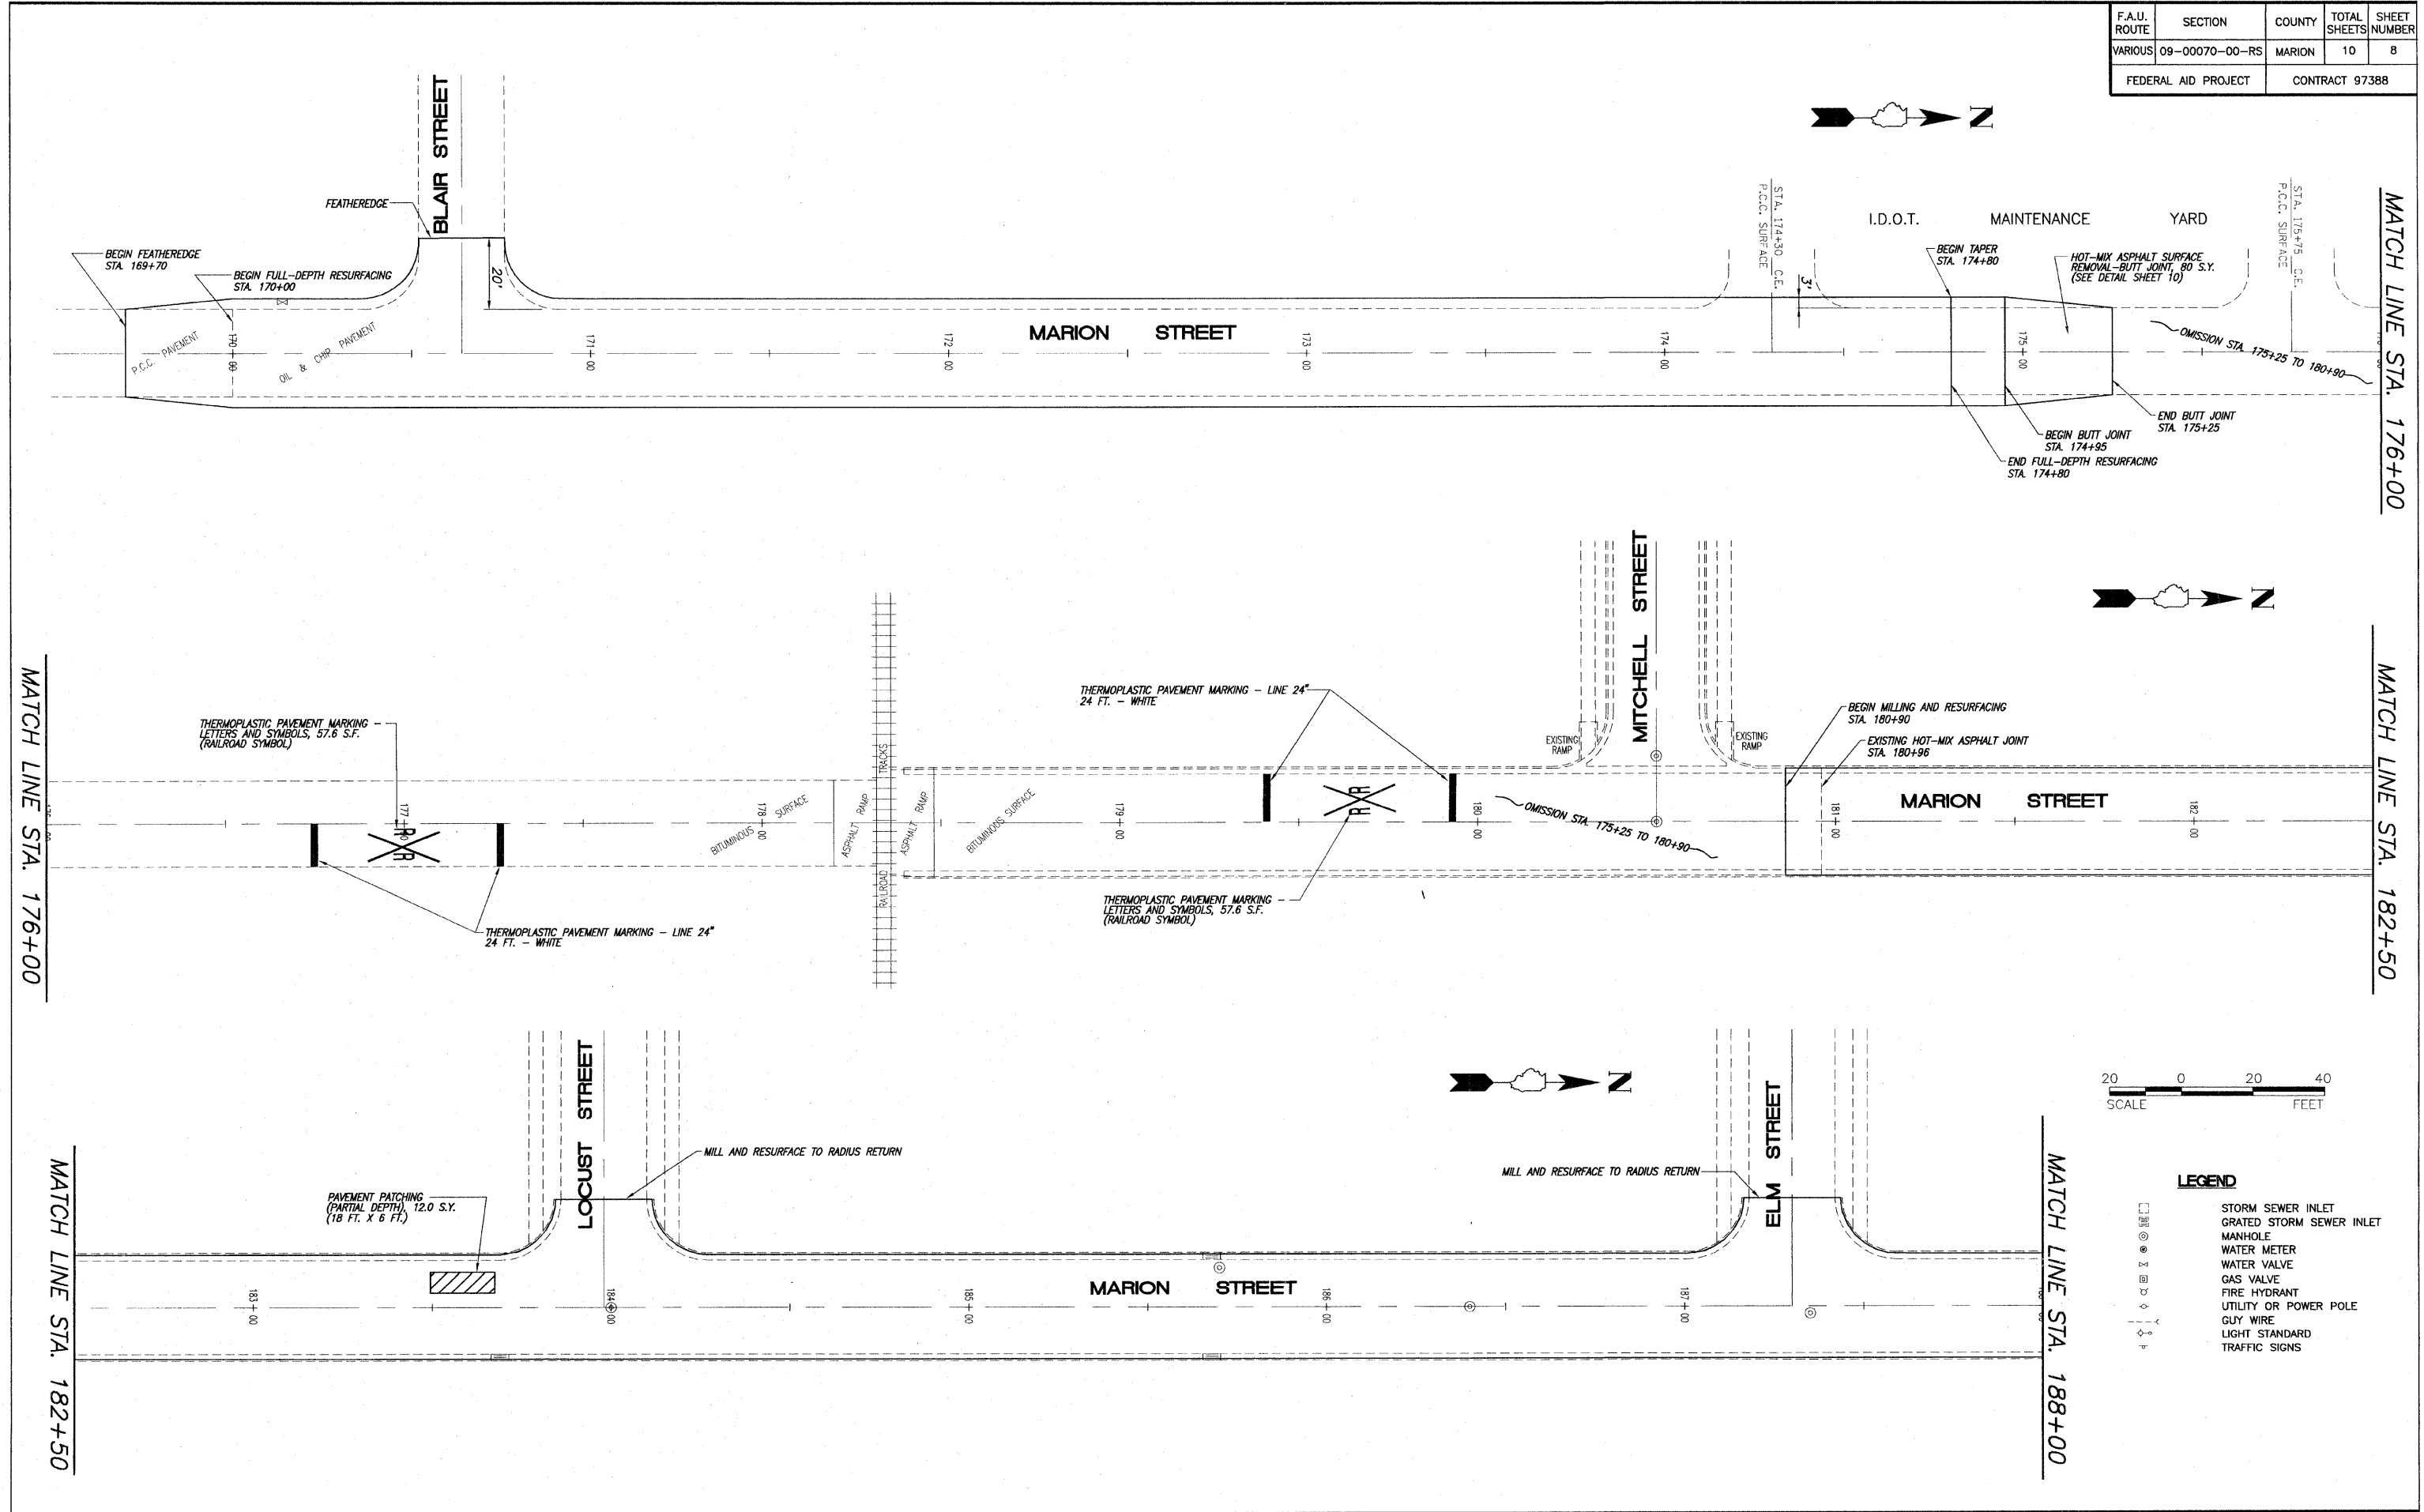

E:\00001 - 2003 Salem ARRA Resurfacing\09-00070-00-RS - 27 FEET PLANS.dwg, 6/12/2008 10:38:34 AM, Printed by P.L.L.