




**PARAPET TO CURB TRANSITION
PILE BENT ABUTMENT**

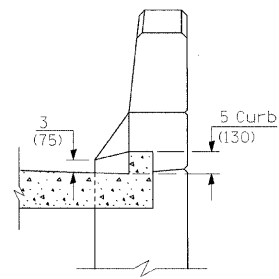


SECTION I - I

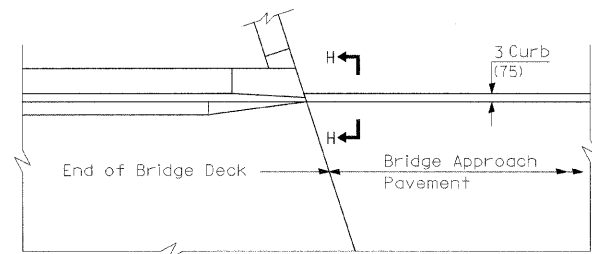

**PARAPET TO CURB TRANSITION
INTEGRAL ABUTMENT**

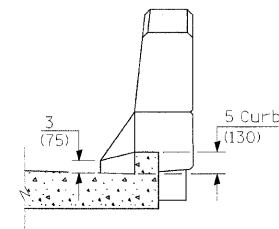

SECTION H - H

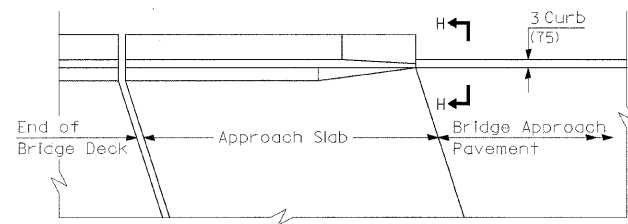

**PARAPET TO CURB TRANSITION
VAULTED ABUTMENT**

FILE NAME =	USER NAME = halsteadtw	DESIGNED - ---	REVISED - ---	STATE OF ILLINOIS DEPARTMENT OF TRANSPORTATION	BRIDGE APPROACH PAVEMENT DETAIL OLD IL ROUTE 3 OVER SEXTON CREEK	S.B.I. RTE.	SECTION	COUNTY	TOTAL SHEETS	SHEET NO.	
C:\Documents and Settings\halsteadtw\Local Settings\Temporary Internet Files\Content...	DRAWN 07B44F3\B\bridge apprvgn	CHECKED - ---	REVISED - ---			150	(133A)D, I	ALEXANDER	32	32C	
PLOT SCALE = 1:2000' / IN.	DATE - 11/2008	REVISED - ---	REVISED - ---			CONTRACT NO. 98910					
PLOT DATE = 4/29/2009		REVISED - ---	REVISED - ---			FED. ROAD DIST. NO. _ ILLINOIS FED. AID PROJECT					
				SCALE: N.T.S.		SHEET NO. ___ OF ___ SHEETS		STA. _____ TO STA. _____			