
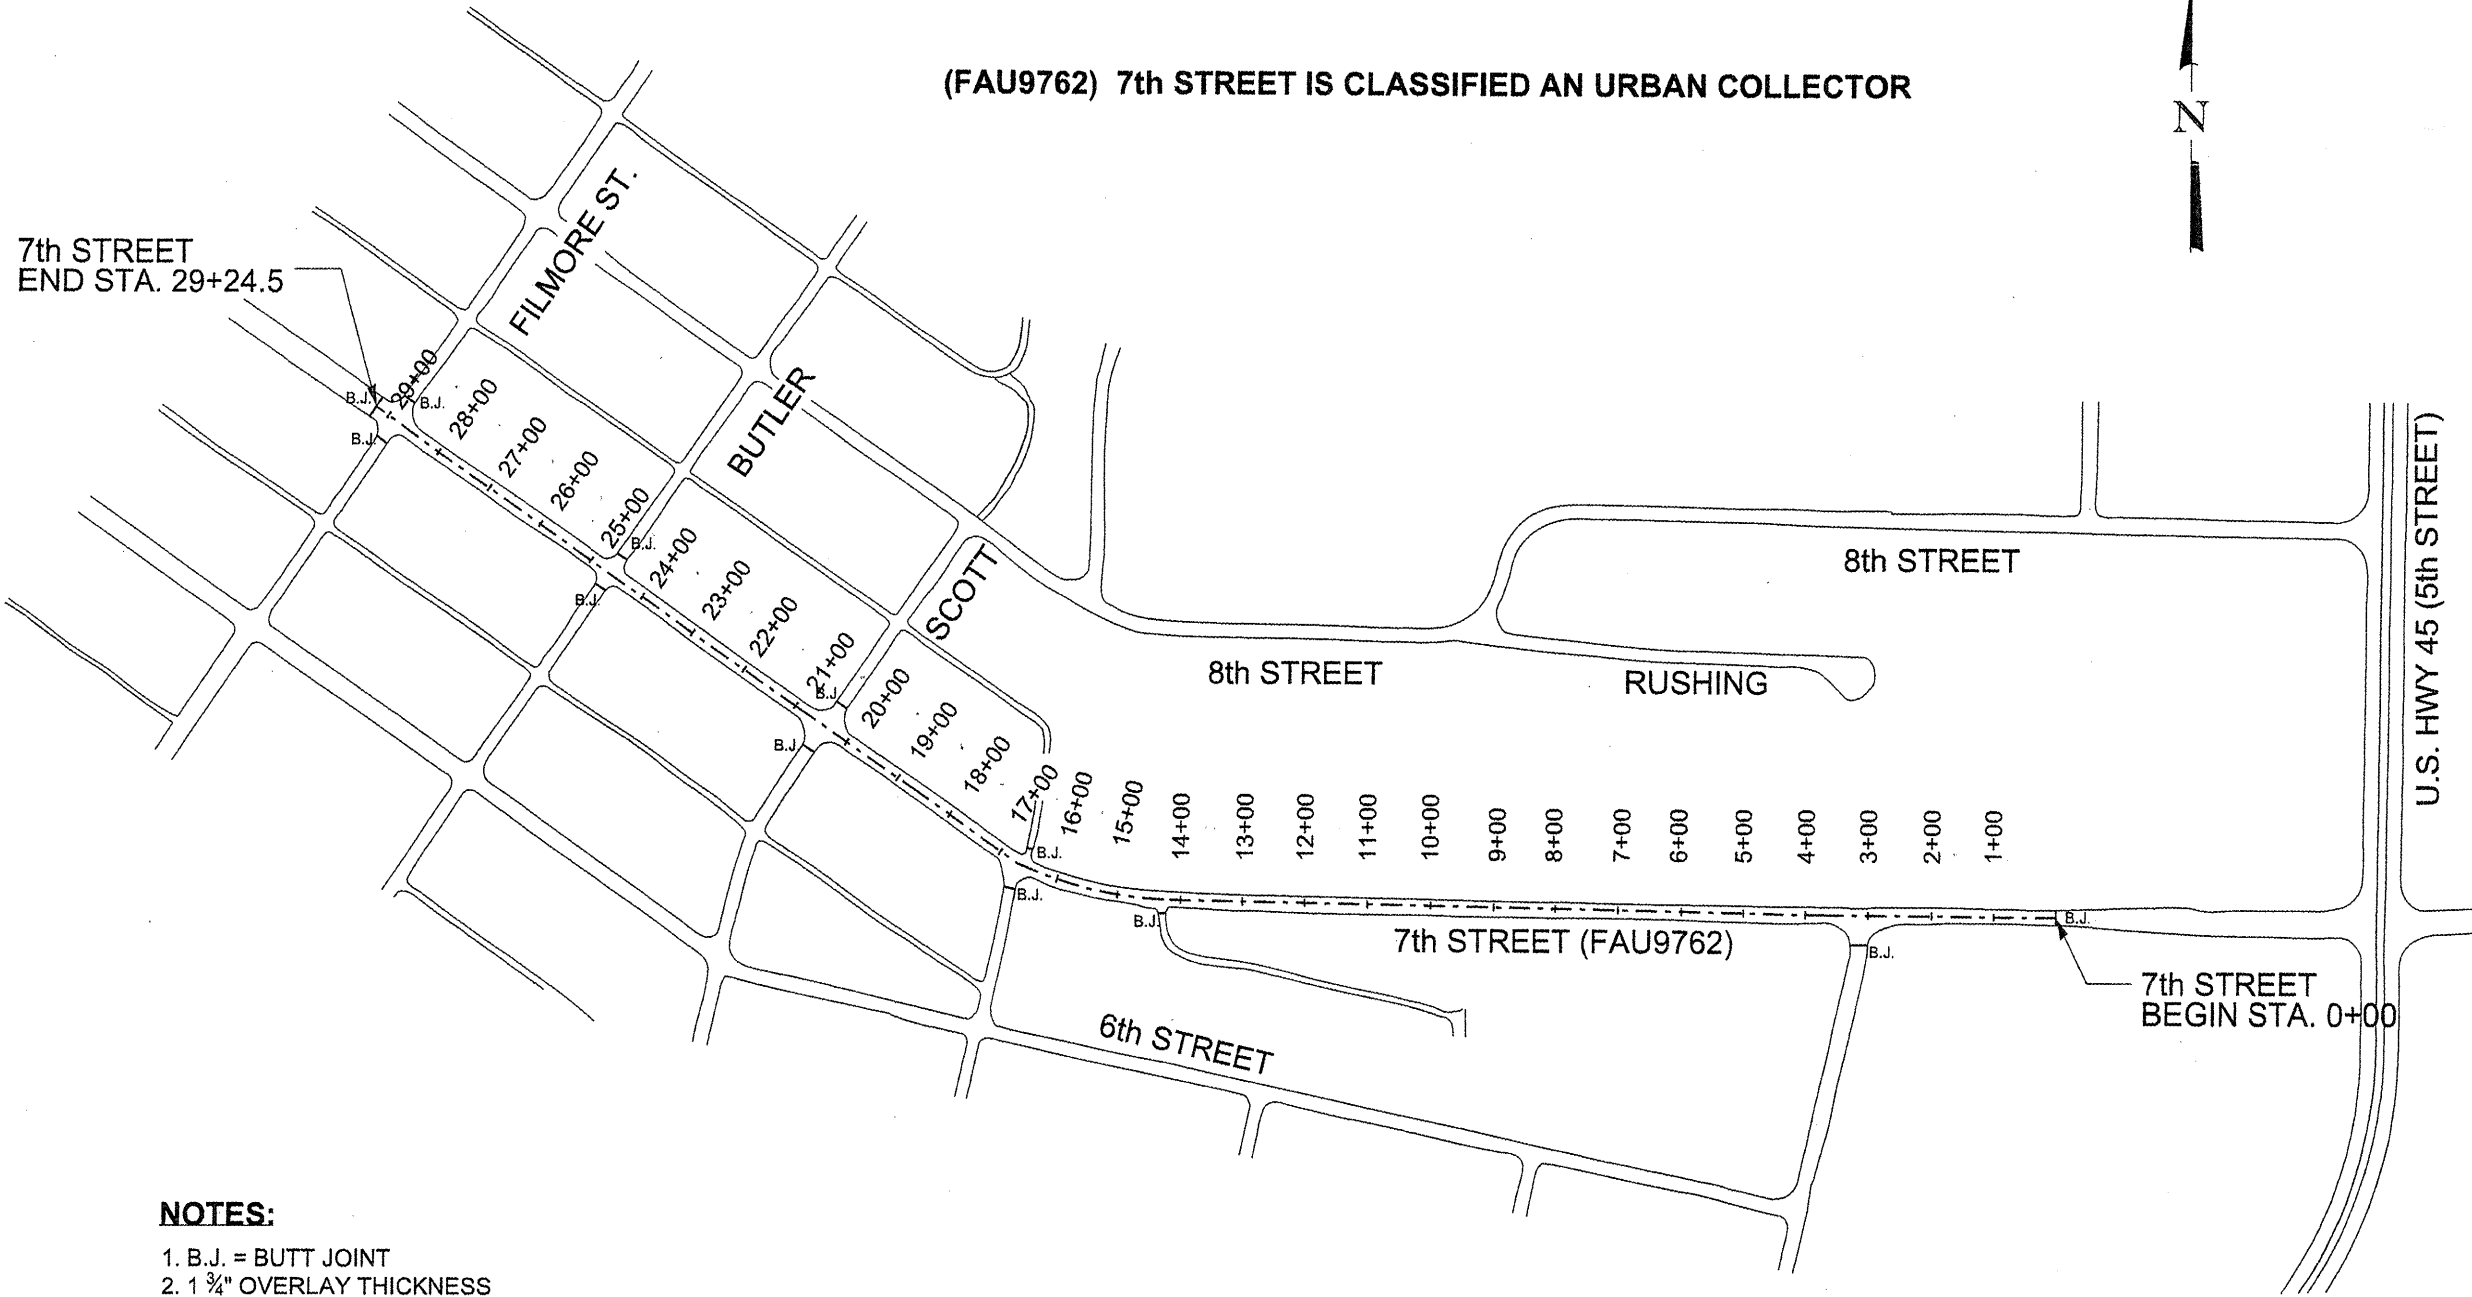


| RTE. | SECTION        | COUNTY | TOTAL SHEETS | SHEET NO. |
|------|----------------|--------|--------------|-----------|
|      | 09-00043-00-RS | MASSAC | 4            | 3         |

CONTRACT #99392

(FAU9762) 7th STREET IS CLASSIFIED AN URBAN COLLECTOR

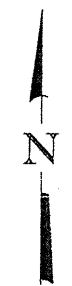

**NOTES:**

1. B.J. = BUTT JOINT
2. 1 3/4" OVERLAY THICKNESS
3. MAINTAIN STRAIGHT LINE ALONG EDGE OF PAVEMENT AT PARKING LOT AND DRIVEWAY ENTRANCES WHEN DOING SURFACE REMOVAL.
4. BEGIN STATION IS LOCATED BETWEEN 1223 AND 1225 EAST 7th STREET AT THE END OF THE PAVEMENT TAPER SECTION.
5. THE CENTERLINE SHALL BE A SINGLE YELLOW BROKEN LINE IN ACCORDANCE TO STD. 780001-02 AND MUTCD. THE CENTERLINE SHALL BE THE FULL LENGTH OF THE PROJECT.