
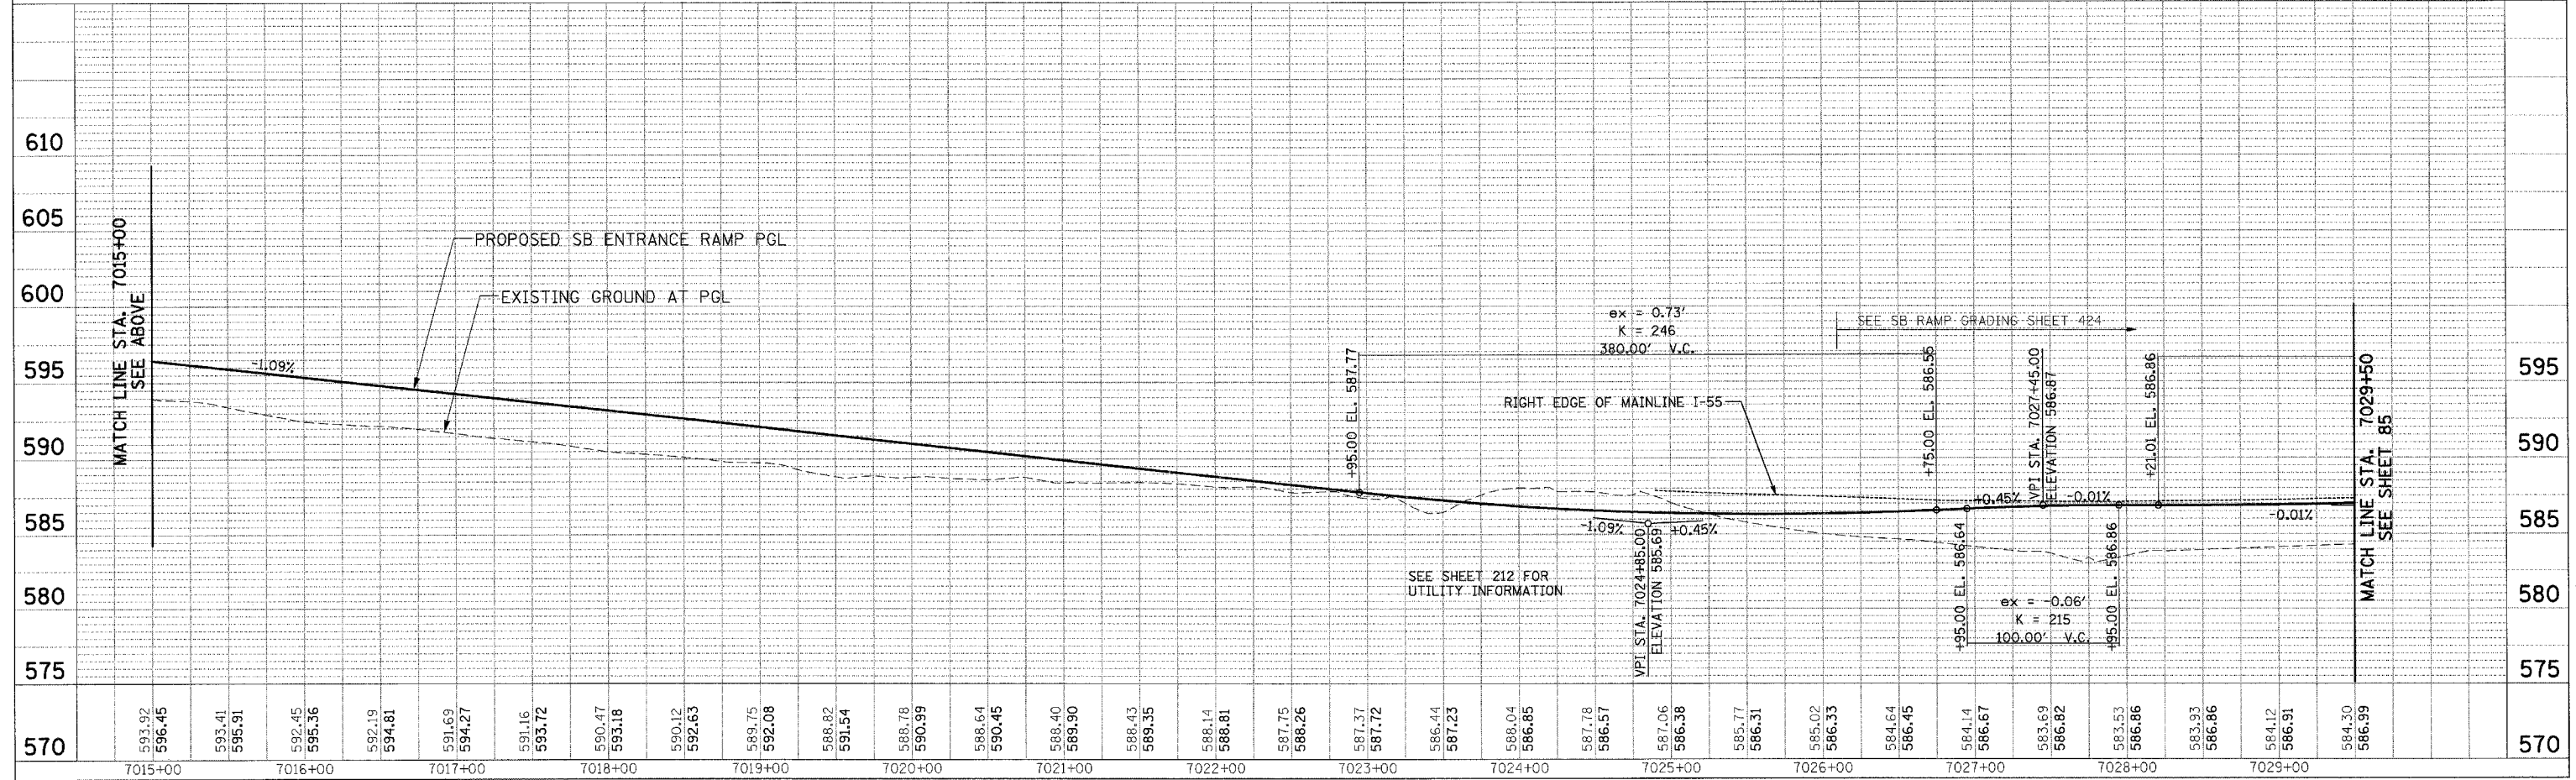


F.A.I. RITE.	SECTION	COUNTY	TOTAL SHEETS	SHEET NO.
55	*	WILL	608	84
STA.		TO STA.		
FED. ROAD DIST. NO. 1		ILLINOIS FED. AID PROJECT		
(26, 26HB-1&14) R-2		CONTRACT NO. 60363		

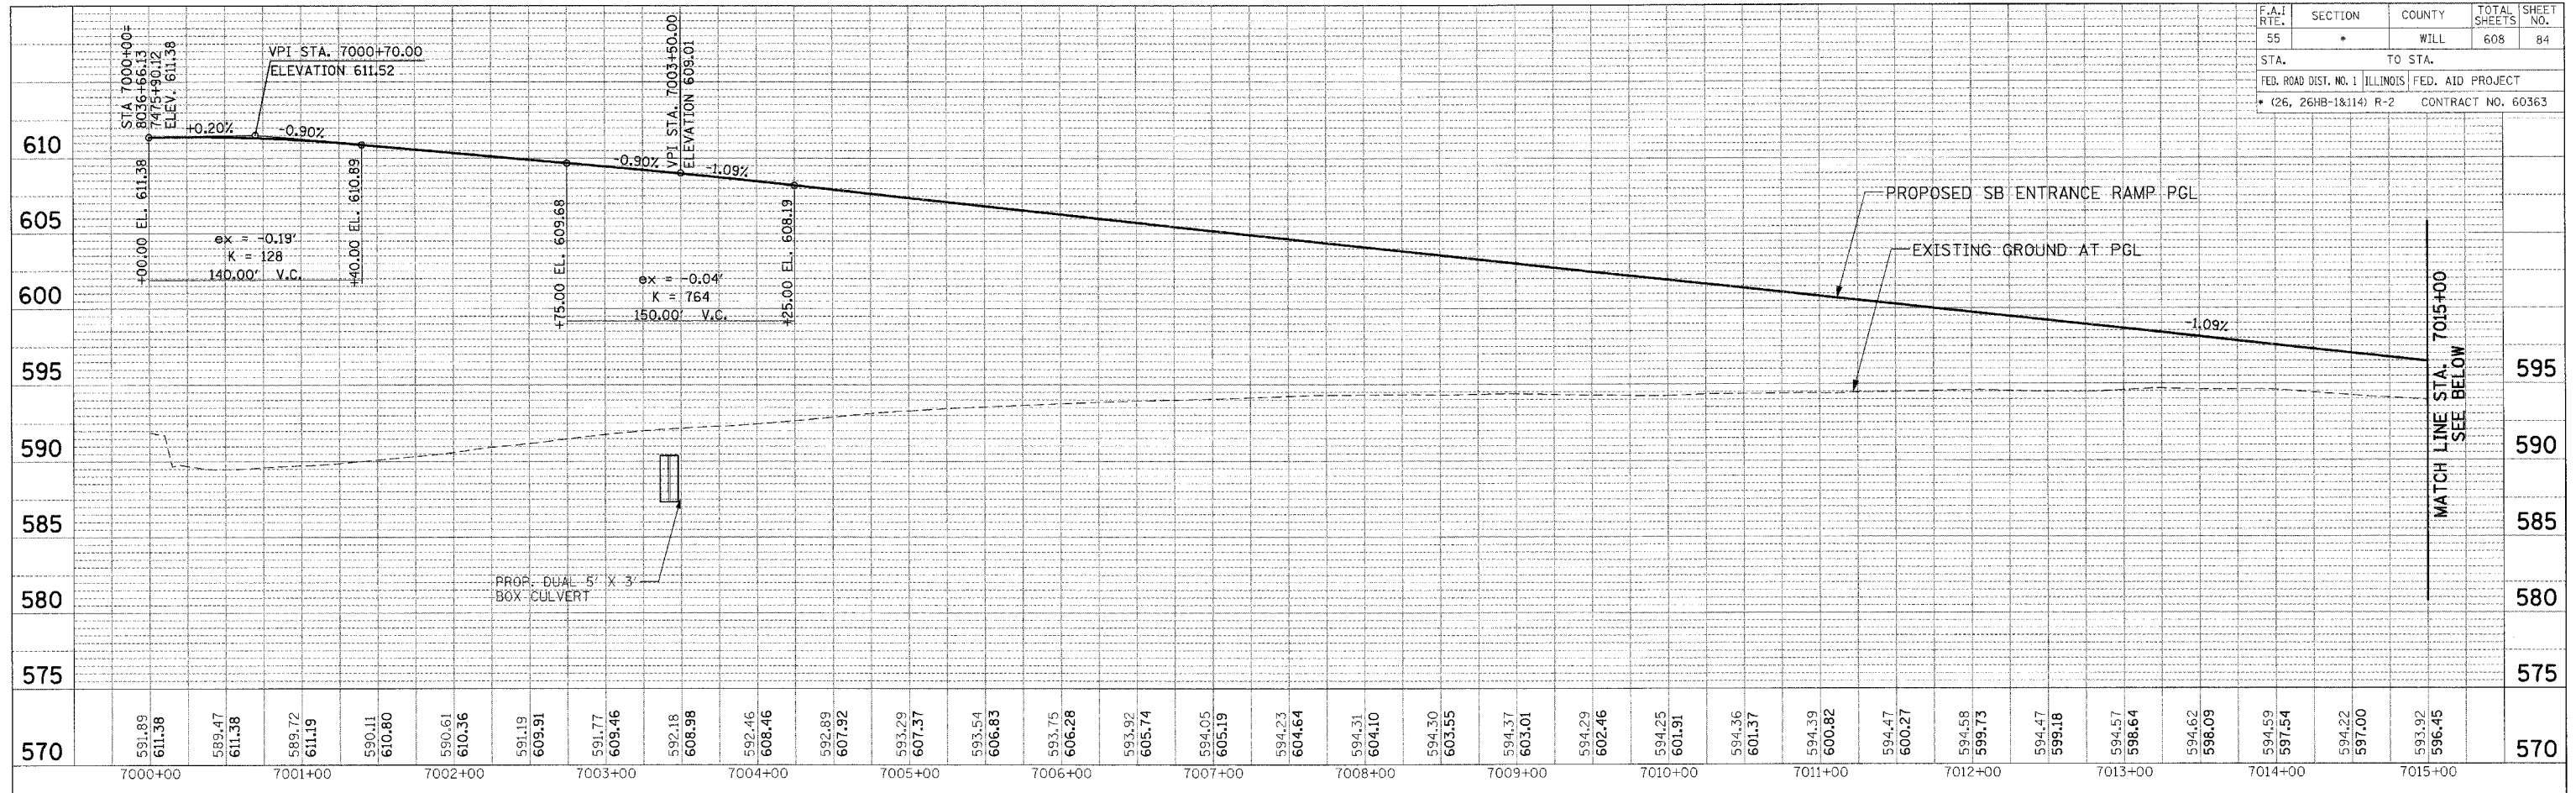

PLAN	REVISIONS	DATE
NO.	NO.	
NOTE BOOK	ALIGNED CHECKED	BY
	GRADES CHECKED	
	STRUCTURE NOTATION CHVD	
	FILE NAME	

PROFILE	REVISIONS	DATE
NO.	NO.	
NOTE BOOK	ALIGNED CHECKED	BY
	GRADES CHECKED	
	STRUCTURE NOTATION CHVD	
	FILE NAME	

\\PFR00R2.DGN, \\1TBOORADON, \\PFR00R2.DGN, \\PFR00R2.DGN
 3-12-2008, 16:58:46
 T:\DOCUMENT\932730\CIVIL\DOA\PROF00R2.DGN
 1 2 