


F.A.I. RTE.	SECTION	COUNTY	TOTAL SHEETS	SHEET NO.
55	*	WILL	608	213
STA.		TO STA.		
FED. ROAD DIST. NO. 1		ILLINOIS	FED. AID PROJECT	
(26, 26HB-1&114) R-2		CONTRACT NO. 60363		

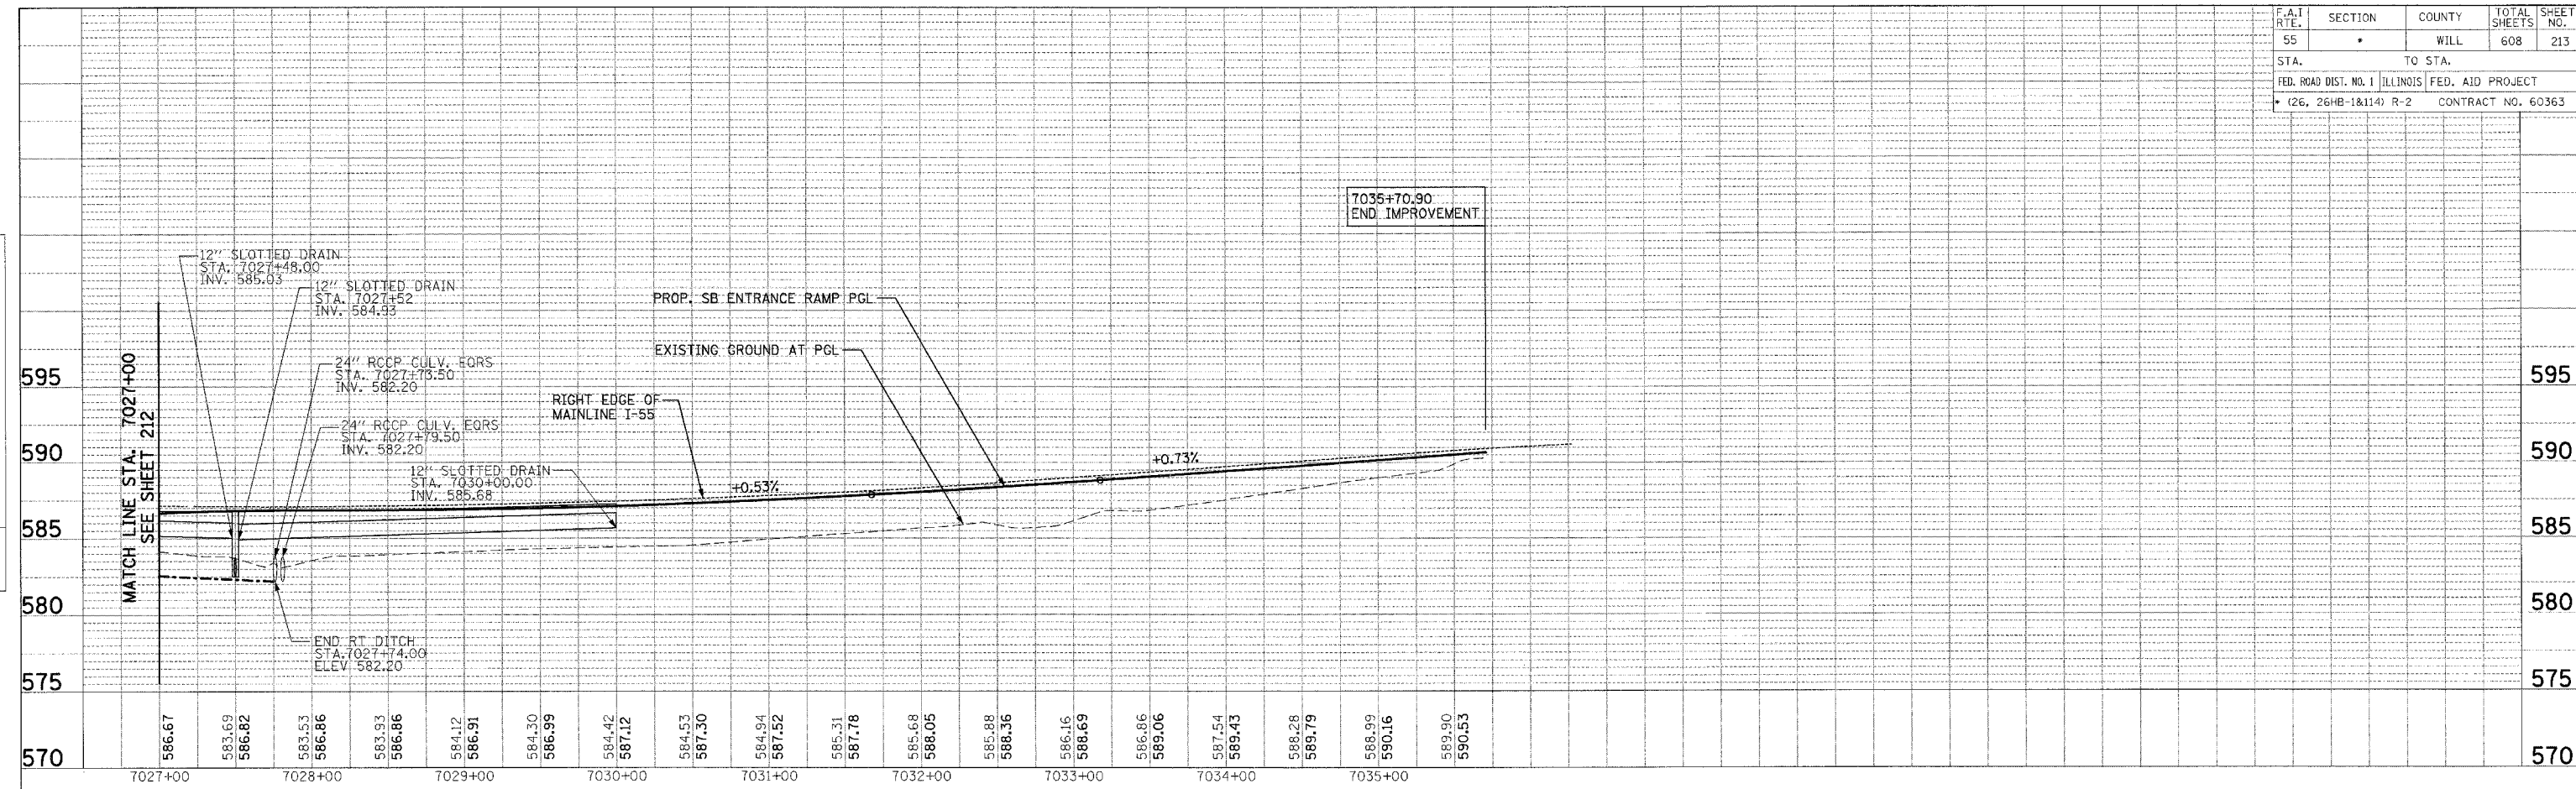

PLAN	SURVEYED	DATE
	PLOTTED	
	CHECKED	
	BY	
	DATE	

PROFILE	SURVEYED	DATE
	PLOTTED	
	CHECKED	
	BY	
	DATE	


NOTES

1. FOR STRUCTURE AND PIPE INFORMATION, SEE DRAINAGE SCHEDULES SHEETS 216 TO 221

LEGEND

PN - PIPE NUMBER
SN - STRUCTURE NUMBER

\\PF00002\DRAWING\...VT\BORDER\DRAWING\...PRF\0001\F.DWG
 5-12-2008 16:52:56
 T:\DOCUMENTS\2008\2008\DRAWING\...PRF\0001\F.DWG
 1 2 

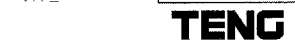

TENG & ASSOCIATES, INC.
ENGINEERS ARCHITECTS PLANNERS
210 N. MICHIGAN AVE. CHICAGO, IL 60601
TELEPHONE 312.662.6000

SCALE: VERT. 1" = 5'
HORIZ. 1" = 50'

SB ENTRANCE RAMP DRAINAGE PROFILE

STA 7027+00 TO 7035+70.90