


F.A.I. RTE.	SECTION	COUNTY	TOTAL SHEETS	SHEET NO.
55		WILL	608	329
STA.		TO STA.		
FED. ROAD DIST. NO.		ILLINOIS FED. AID PROJECT		
		-26HB-1BR & 114R-1 CONTRACT 60363		

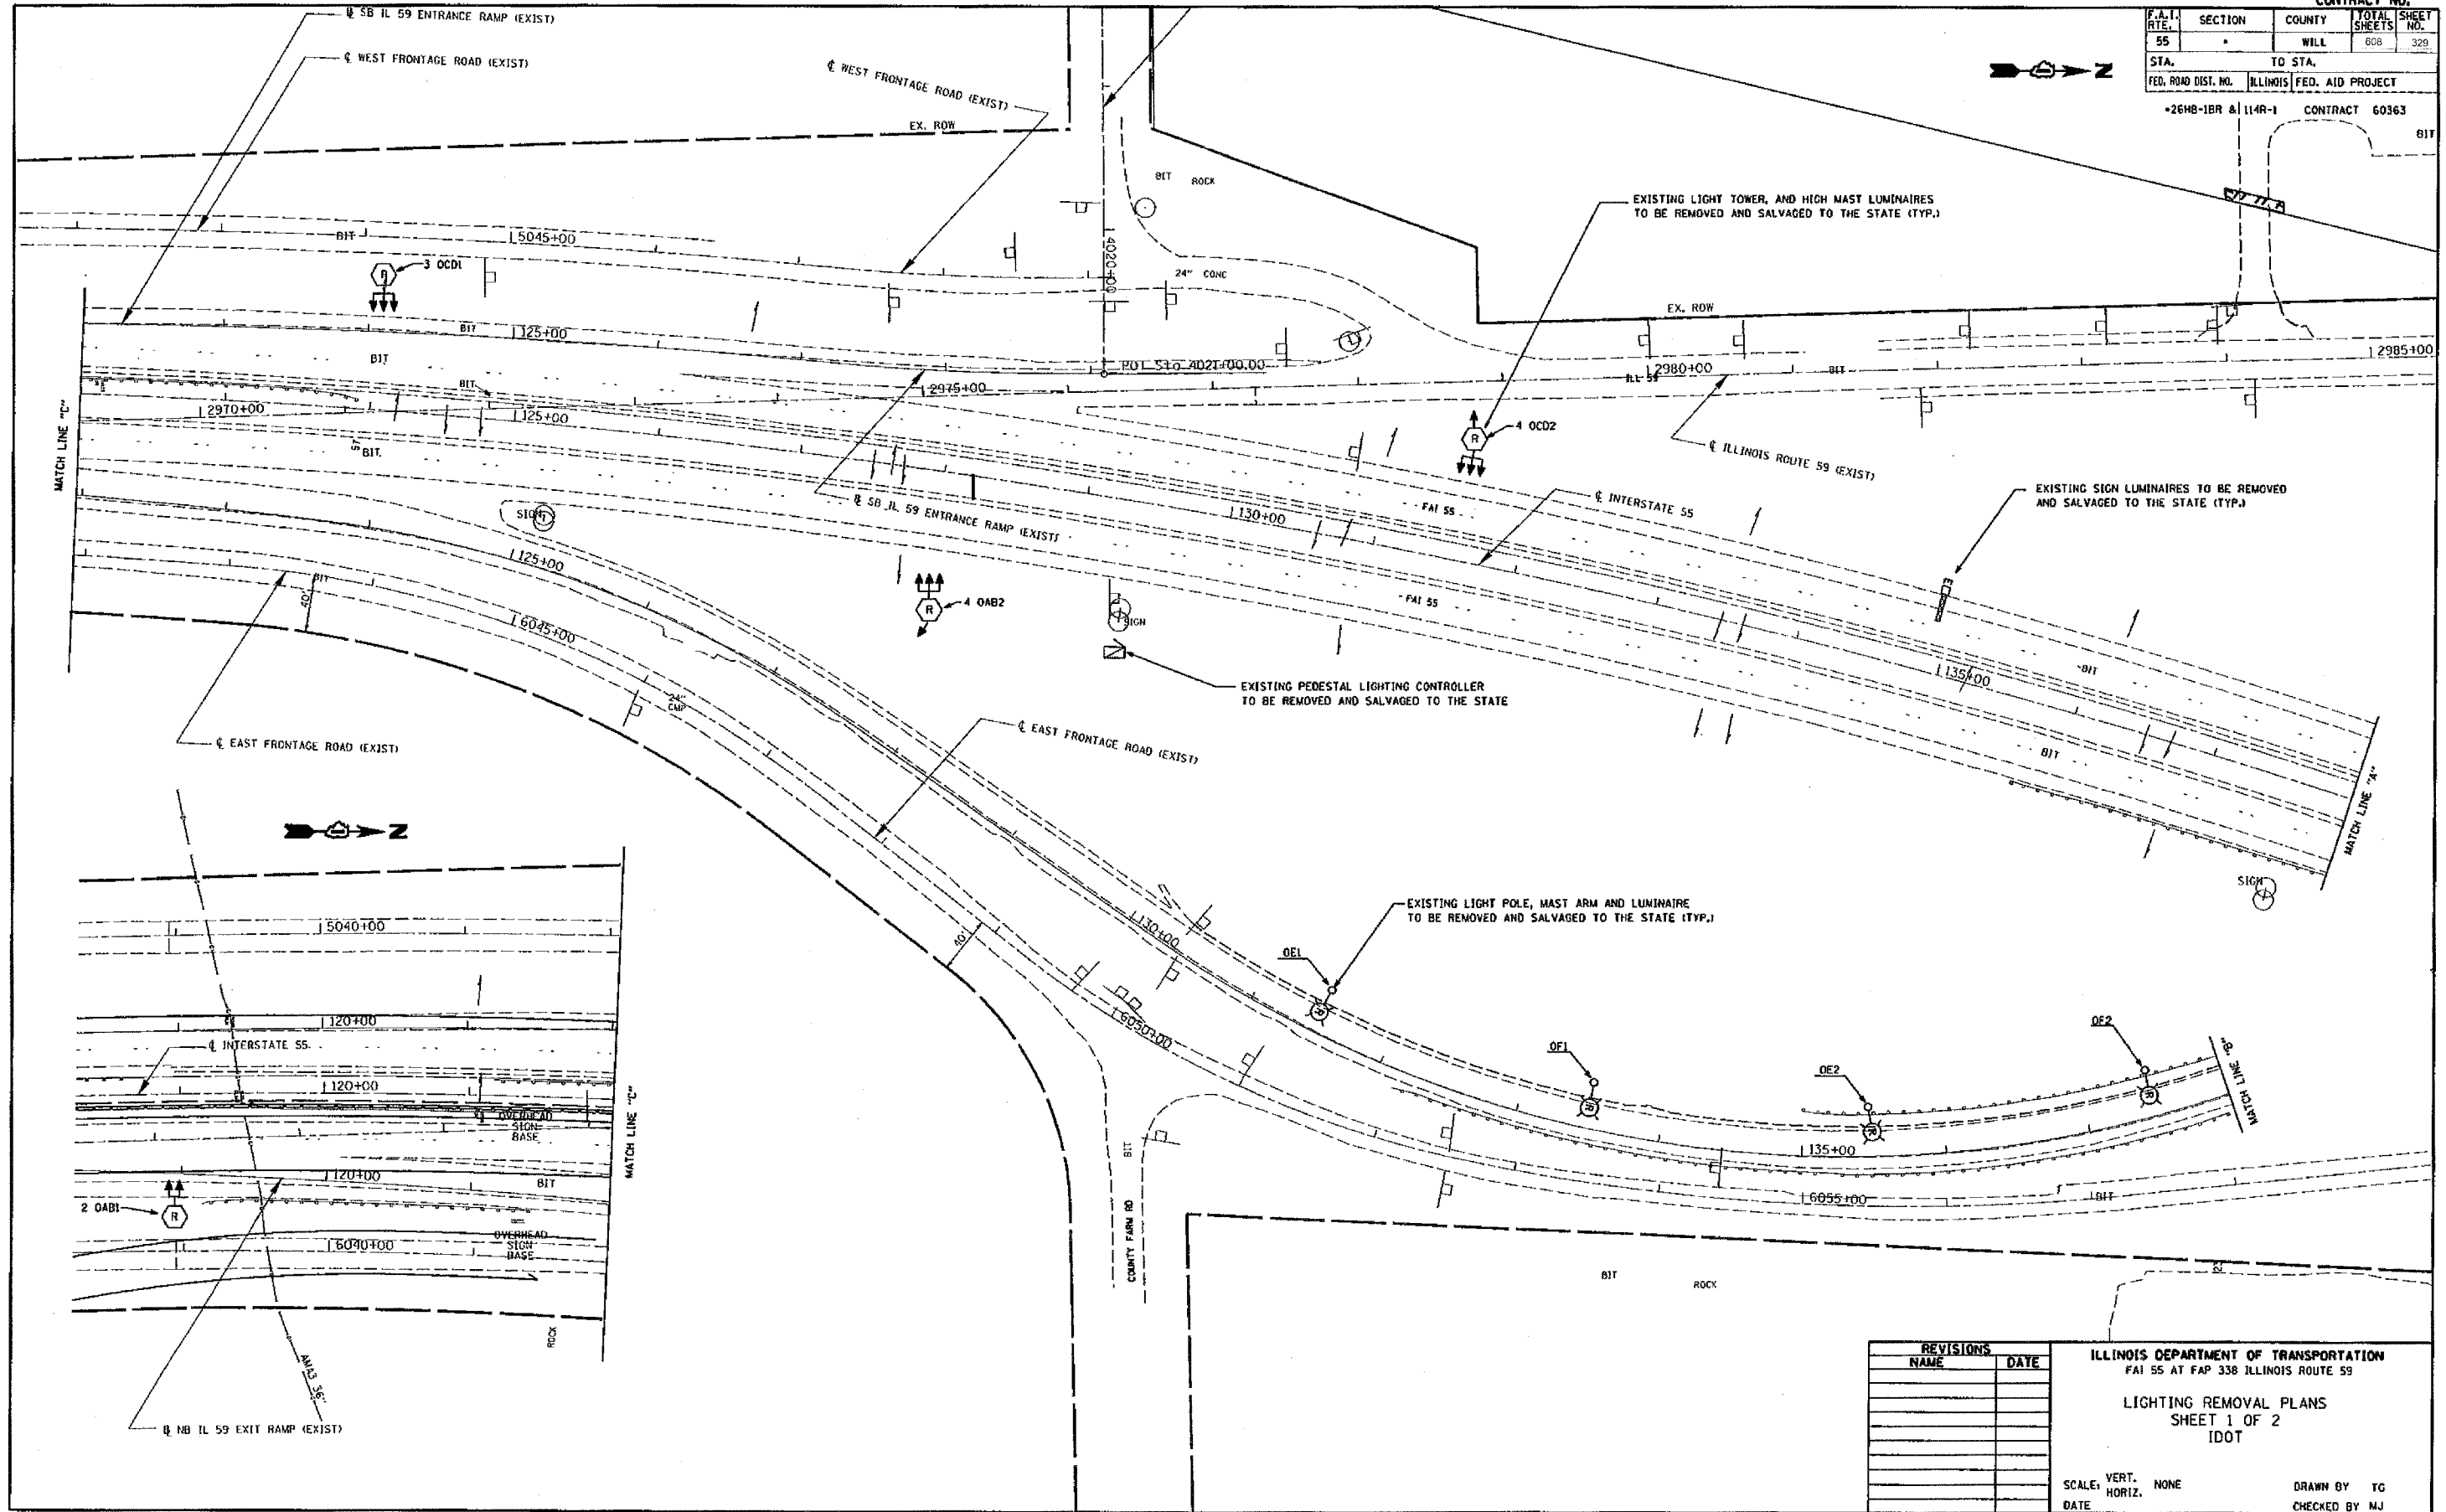

PLOT DATE = 2/11/2008  
 FILE NAME = c:\projects\114R-1\114R-1\114R-1.dwg  
 REFERENCE = 114R-1

REVISIONS	DATE

ILLINOIS DEPARTMENT OF TRANSPORTATION  
 FAI 55 AT FAP 338 ILLINOIS ROUTE 59  
 LIGHTING REMOVAL PLANS  
 SHEET 1 OF 2  
 IDOT

SCALE: VERT. NONE  
 HORIZ. NONE  
 DATE  
 DRAWN BY TG  
 CHECKED BY MJ