



| | | | | |
|------------------------|---------|--------------------|------------------|-----------|
| F.A. RTE | SECTION | COUNTY | TOTAL SHEETS | SHEET NO. |
| 59 | * | WILL | 608 | 426K |
| STA. 7505+00 | | TO STA. 7532+50 | | |
| FED. ROAD DIST. NO. J | | ILLINOIS | FED. AID PROJECT | |
| * (26, 26HB-1&114) R-2 | | CONTRACT NO. 60363 | | |

| | | |
|------|----------|------|
| PLAN | DRAWN BY | DATE |
| | BY | |
| | DATE | |
| | NO. | |
| | NO. | |
| | NO. | |

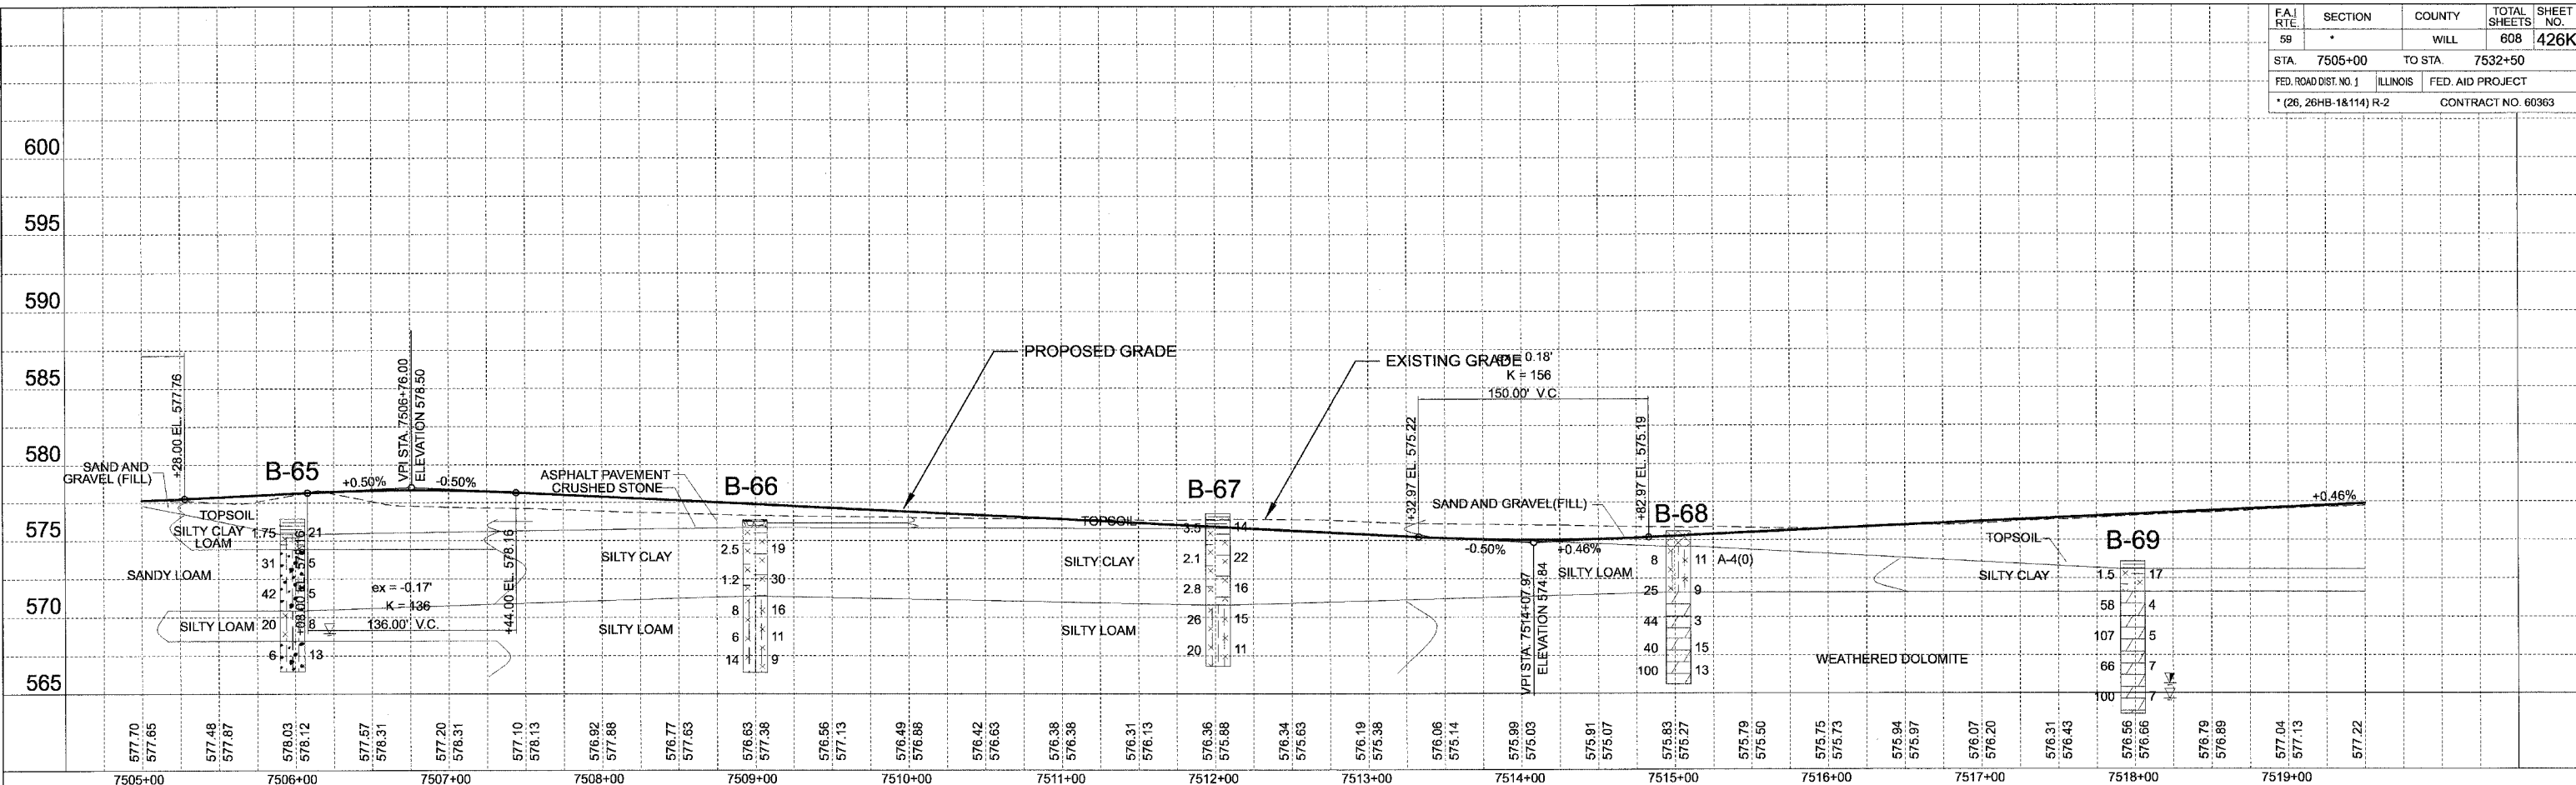

| | | |
|---------|----------|------|
| PROFILE | DRAWN BY | DATE |
| | BY | |
| | DATE | |
| | NO. | |
| | NO. | |
| | NO. | |

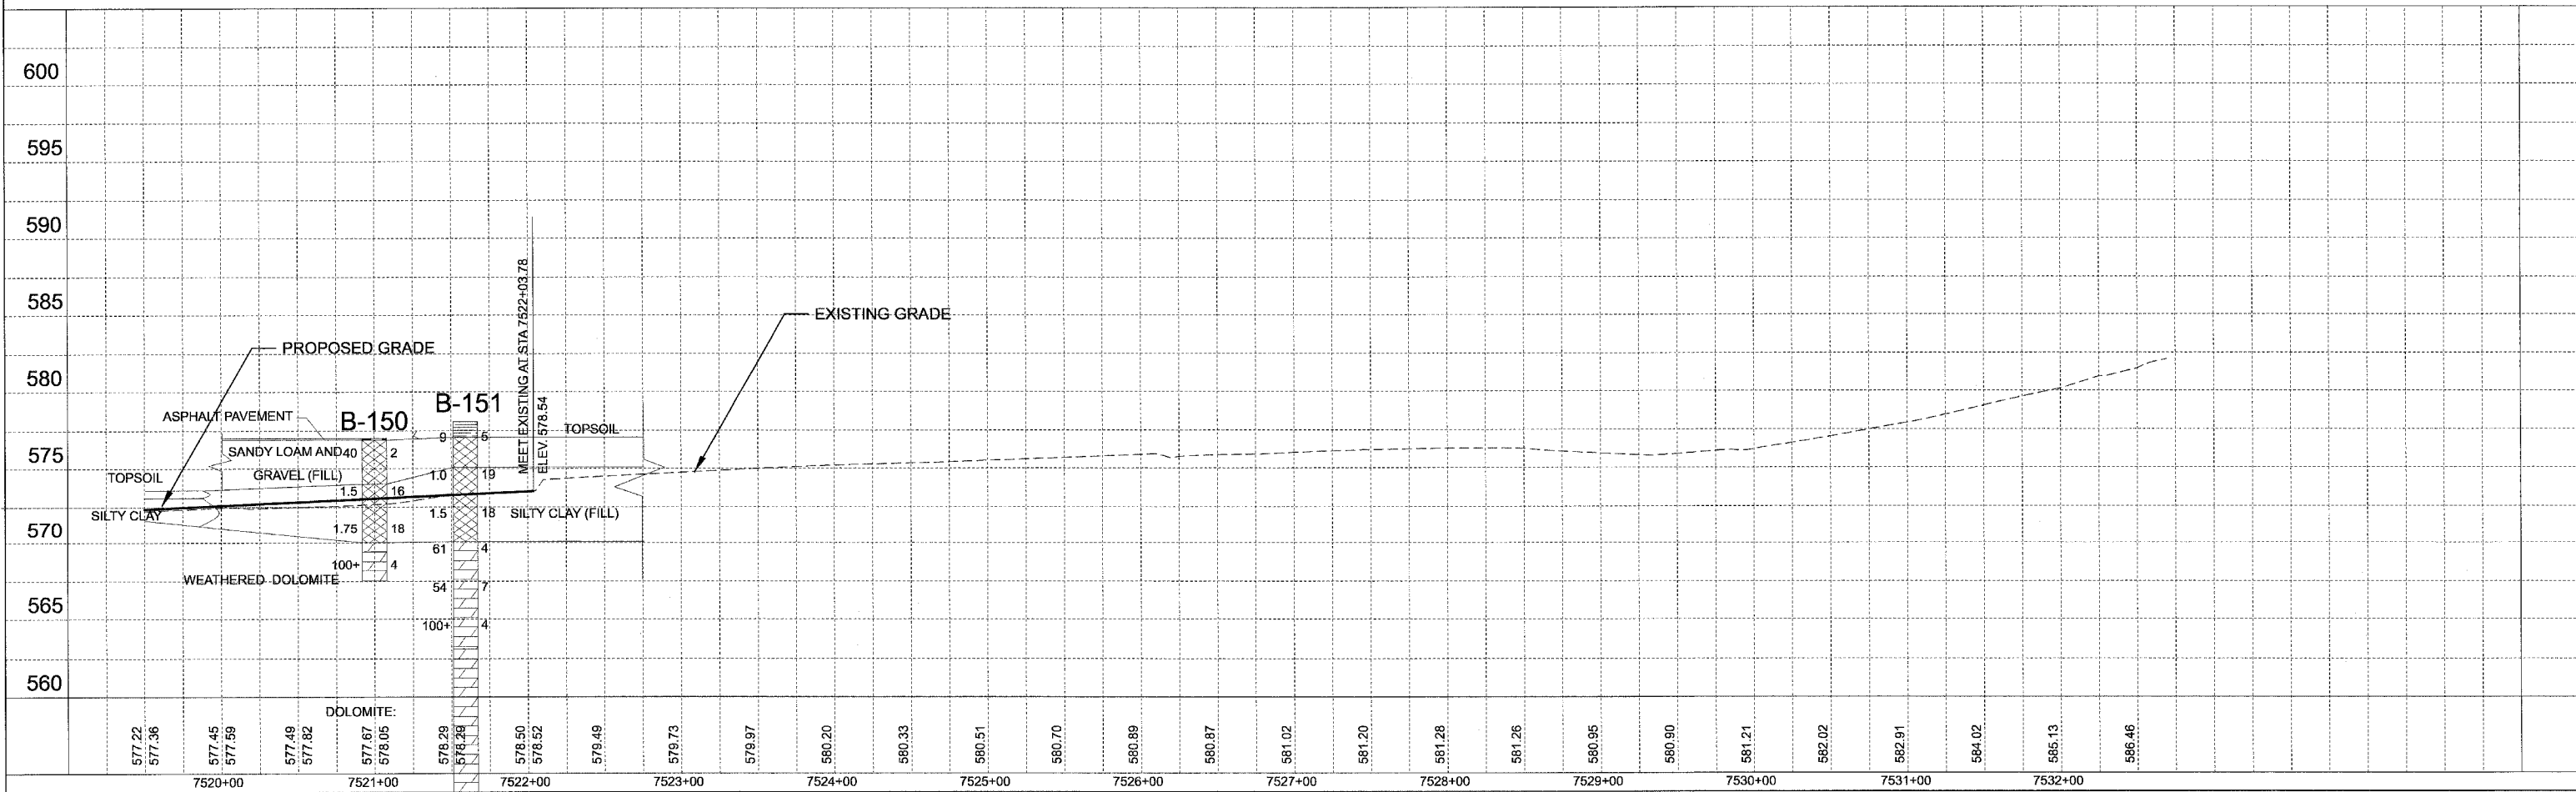

SCALE: VERT. 1" = 5'
HORIZ. 1" = 50'

ILLINOIS ROUTE 59 ROADWAY PROFILE



STA 7505+00 TO 7532+50