


F.A. RTE.	SECTION	COUNTY	TOTAL SHEETS	SHEET NO.
59	*	WILL	608	426C
STA. 5530+50		TO STA. 5544+87.97		
FED. ROAD DIST. NO. 1		ILLINOIS	FED. AID PROJECT	
* (26, 26HB-1&114) R-2		CONTRACT NO. 60363		

PLAN
 SURVEYED BY: _____ DATE: _____
 NOTE BOOK NO. _____
 ALIGNMENT CHECKED BY: _____
 RT. OF WAY CHECKED BY: _____
 CADD FILE NAME: _____

PROFILE
 SURVEYED BY: _____ DATE: _____
 NOTE BOOK NO. _____
 B.M. NOTED BY: _____
 STRUCTURE NOTING CHKD BY: _____

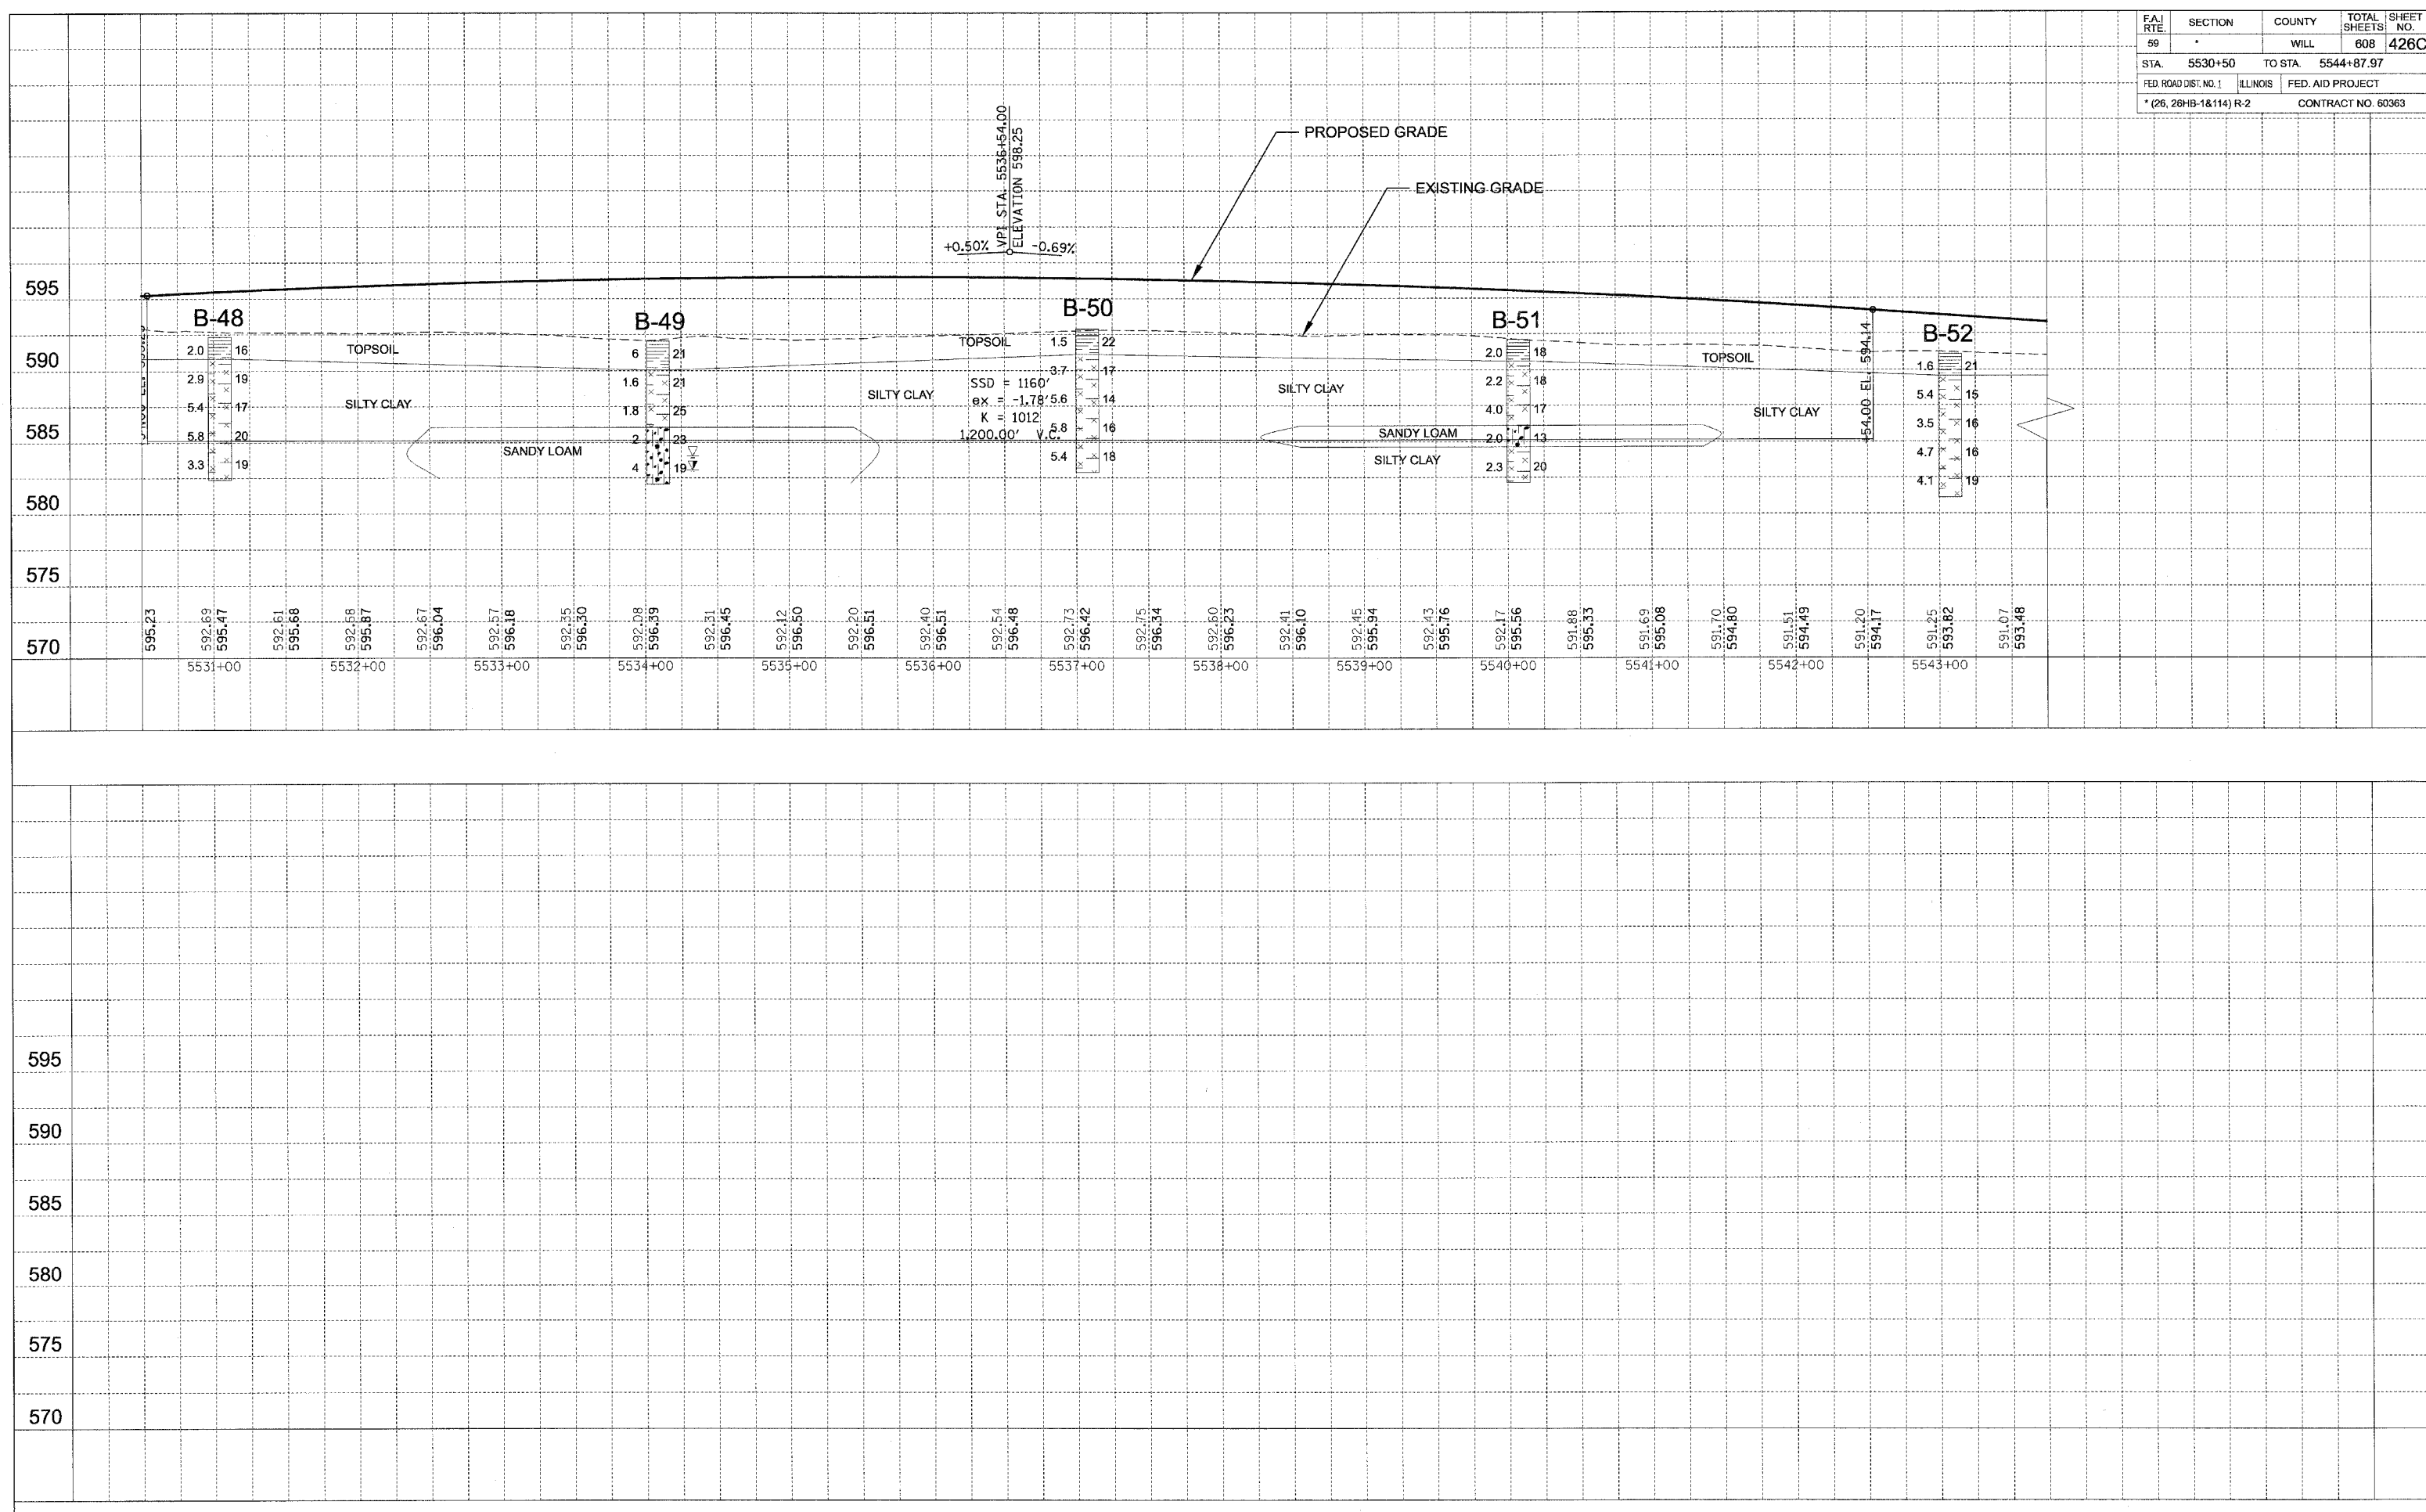

SCALE: VERT. 1" = 5'
 HORIZ. 1" = 50'

WEST FRONTAGE ROAD ROADWAY PROFILE



STA 5530+50 TO 5544+87.97