


F.A. RTE.	SECTION	COUNTY	TOTAL SHEETS	SHEET NO.
59	*	WILL	608	426E
STA. 8015+00		TO STA. 8027+50		
FED. ROAD DIST. NO. 1		ILLINOIS	FED. AID PROJECT	
* 28HB-1BR AND 114R-1				

PLAN	SURVEYED	DATE
	BY	
	PLOTTED	
	BY	
	NOTE BOOK	
	NO.	
	FILE NAME	

PROFILE	SURVEYED	DATE
	BY	
	PLOTTED	
	BY	
	NOTE BOOK	
	NO.	
	FILE NAME	

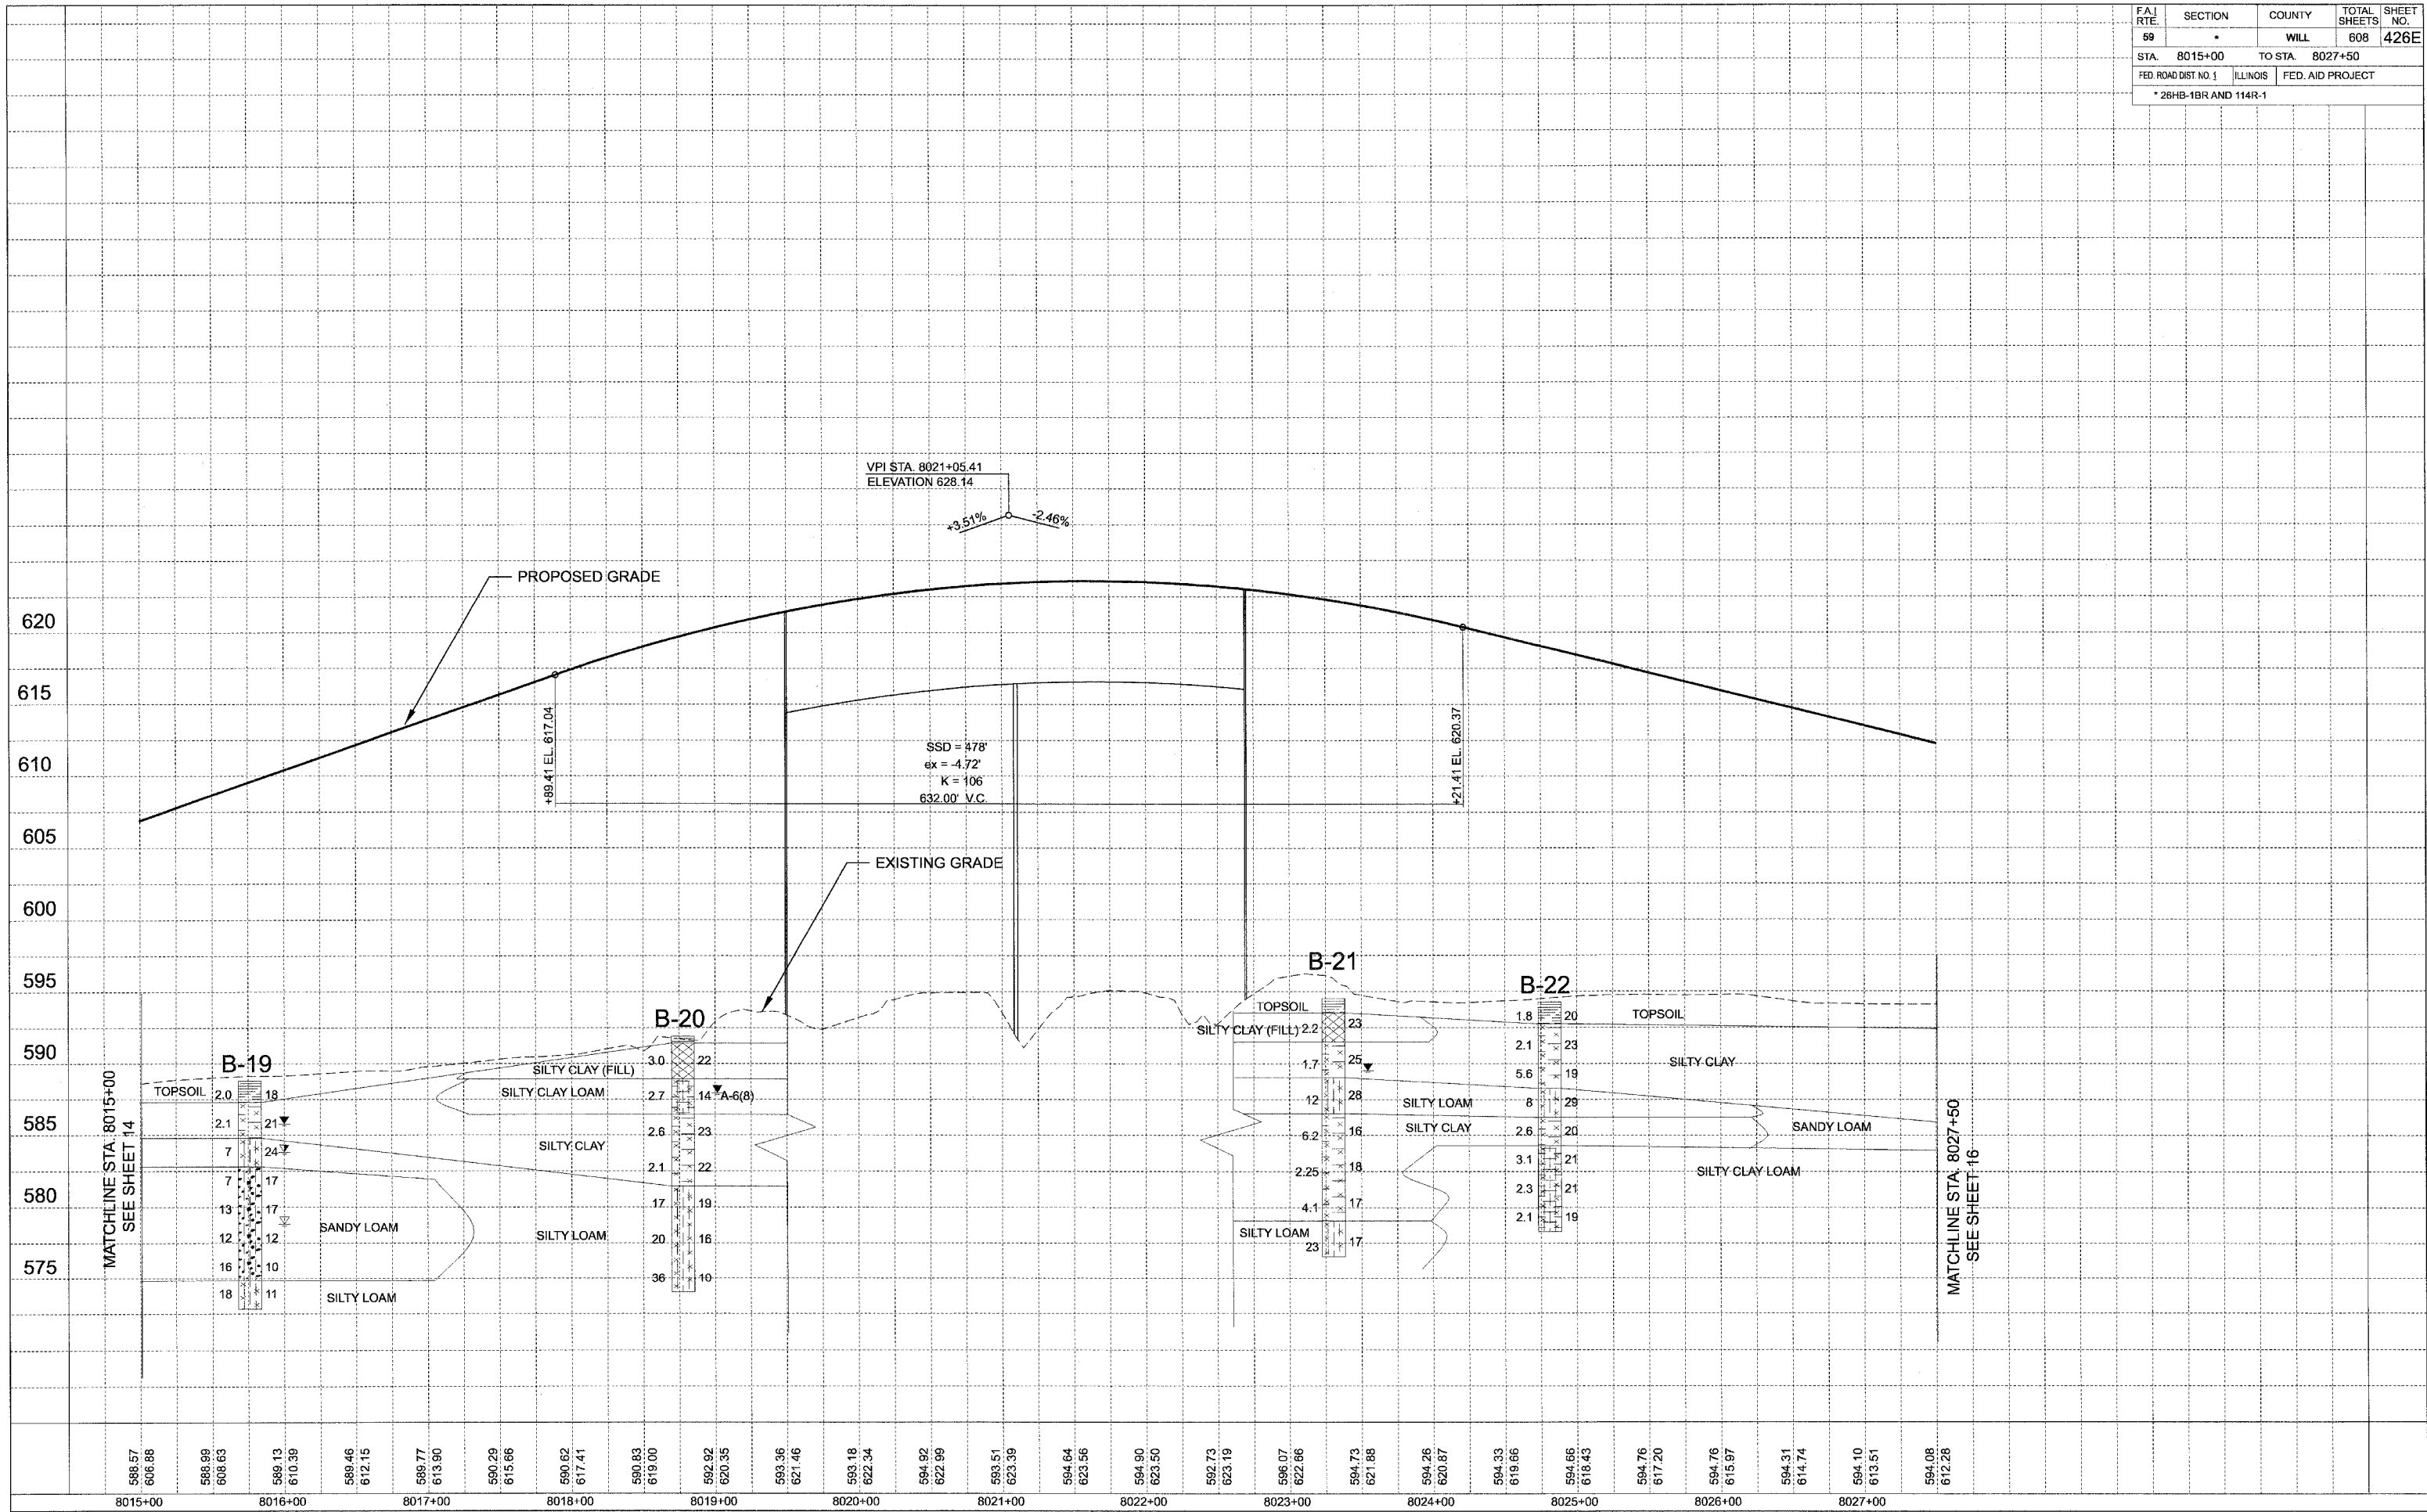

SCALE: VERT. 1" = 5'
HORIZ. 1" = 50'

NORTHBOUND EXIT RAMP RODWAY PROFILE

STA 8015+00 TO 8027+50