


REVISIONS	DATE

BY	DATE

FINAL SURVEY	PLOTTED	TEMPLATE	AREAS CHECKED

BY	DATE

ORIGINAL SURVEY	PLOTTED	TEMPLATE	AREAS CHECKED

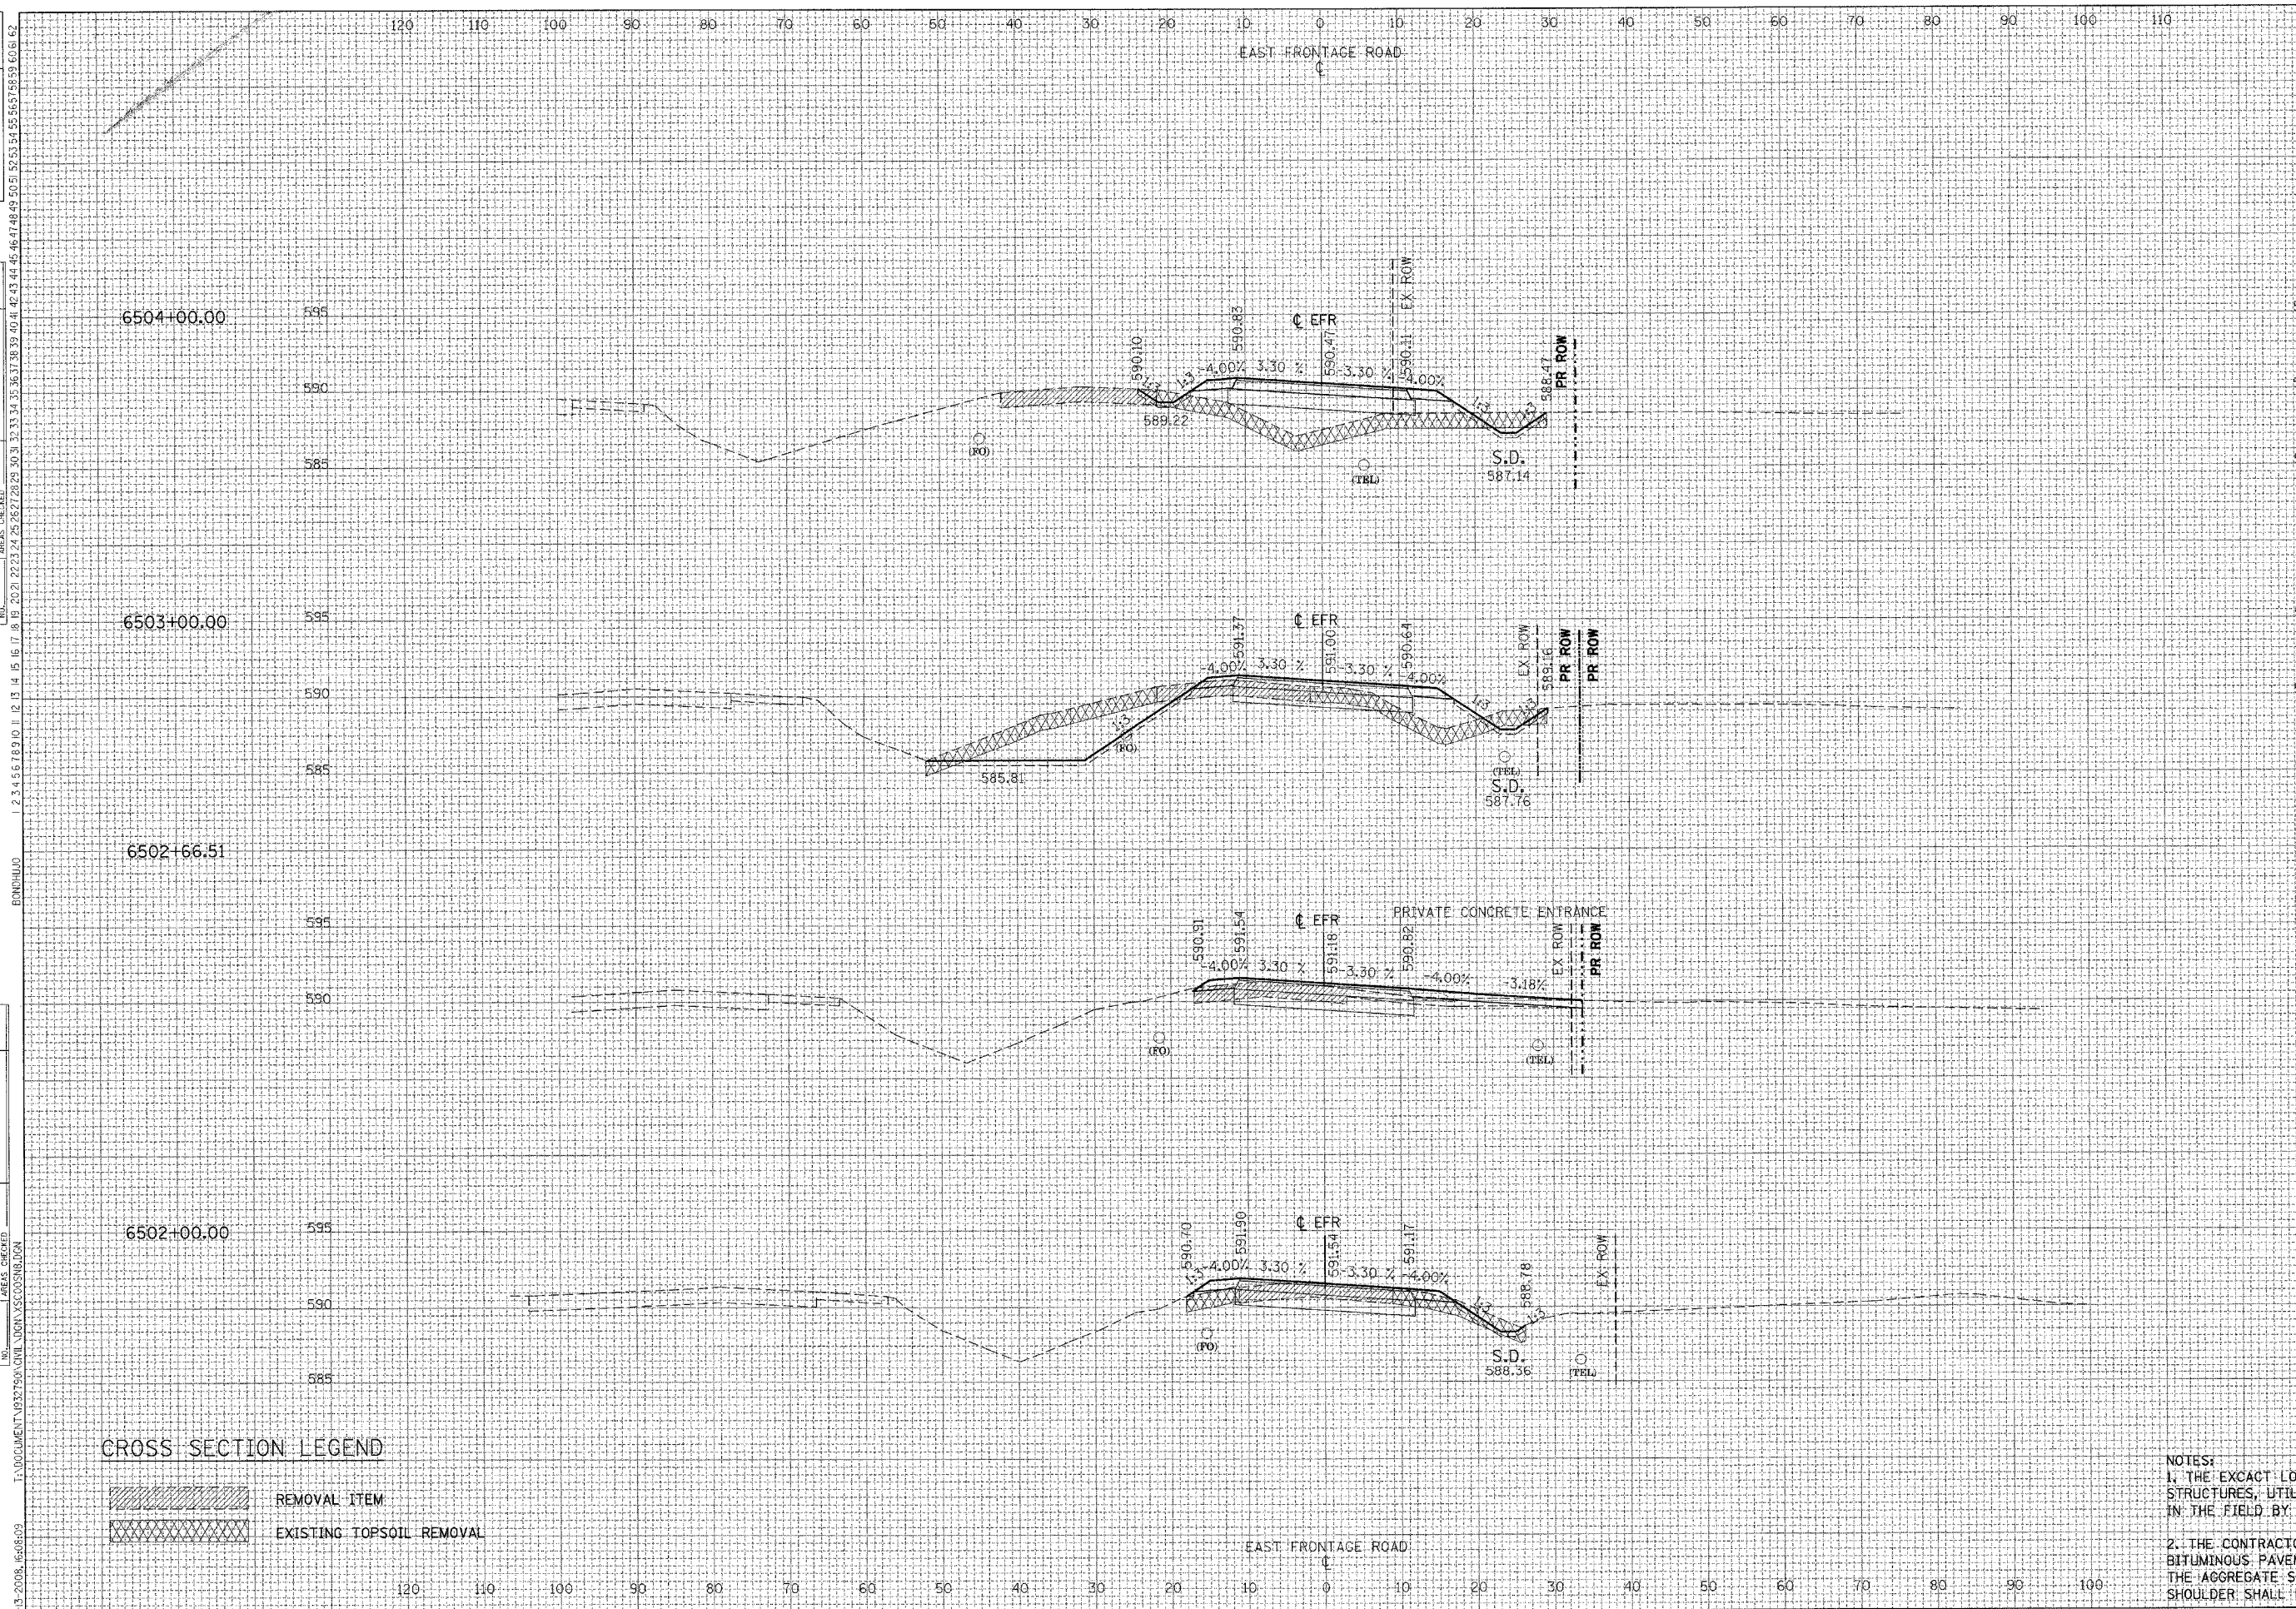

F.A.I. RTE.	SECTION	COUNTY	TOTAL SHEETS	SHEET NO.
55	*	WILL	608	457
STA.	TO STA.			
FED. ROAD DIST. NO. 1 ILLINOIS FED. AID PROJECT				
• (26HB-1&114) R-2				

STATION	ALL UNITS IN SQ FT	PRE-STAGE
6504+00.00	EARTH EXCAVATION=	2.81
6504+00.00	EMBANKMENT=	83.64
6504+00.00	TOPSOIL PLACEMENT=	6.36
6504+00.00	TOPSOIL EXCAVATION=	51.02
6503+00.00	EARTH EXCAVATION=	56.06
6503+00.00	EMBANKMENT=	29.37
6503+00.00	TOPSOIL PLACEMENT=	15.62
6503+00.00	TOPSOIL EXCAVATION=	61.17
6502+66.51	EARTH EXCAVATION=	15.12
6502+66.51	EMBANKMENT=	11.99
6502+66.51	TOPSOIL PLACEMENT=	3.32
6502+66.51	TOPSOIL EXCAVATION=	24.27

CROSS SECTION LEGEND

	REMOVAL ITEM
	EXISTING TOPSOIL REMOVAL

NOTES:
 1. THE EXACT LOCATION AND ELEVATION OF EXISTING STRUCTURES, UTILITIES, AND PIPING SHALL BE VERIFIED IN THE FIELD BY THE CONTRACTOR.
 2. THE CONTRACTOR SHALL NOT PLACE PROPOSED BITUMINOUS PAVEMENT UNTIL STAGE IV 'A' ONLY. THE AGGREGATE SUBGRADE, EMBANKMENT AND TEMPORARY SHOULDER SHALL BE CONSTRUCTED IN PRE-STAGE A.