


REVISIONS	DATE
NAME	

BY	DATE
SURVEYED	
PLOTTED	
AREAS CHECKED	
FINAL SURVEY NOTE BOOK NO.	

BY	DATE
SURVEYED	
PLOTTED	
AREAS CHECKED	
ORIGINAL SURVEY NOTE BOOK NO.	

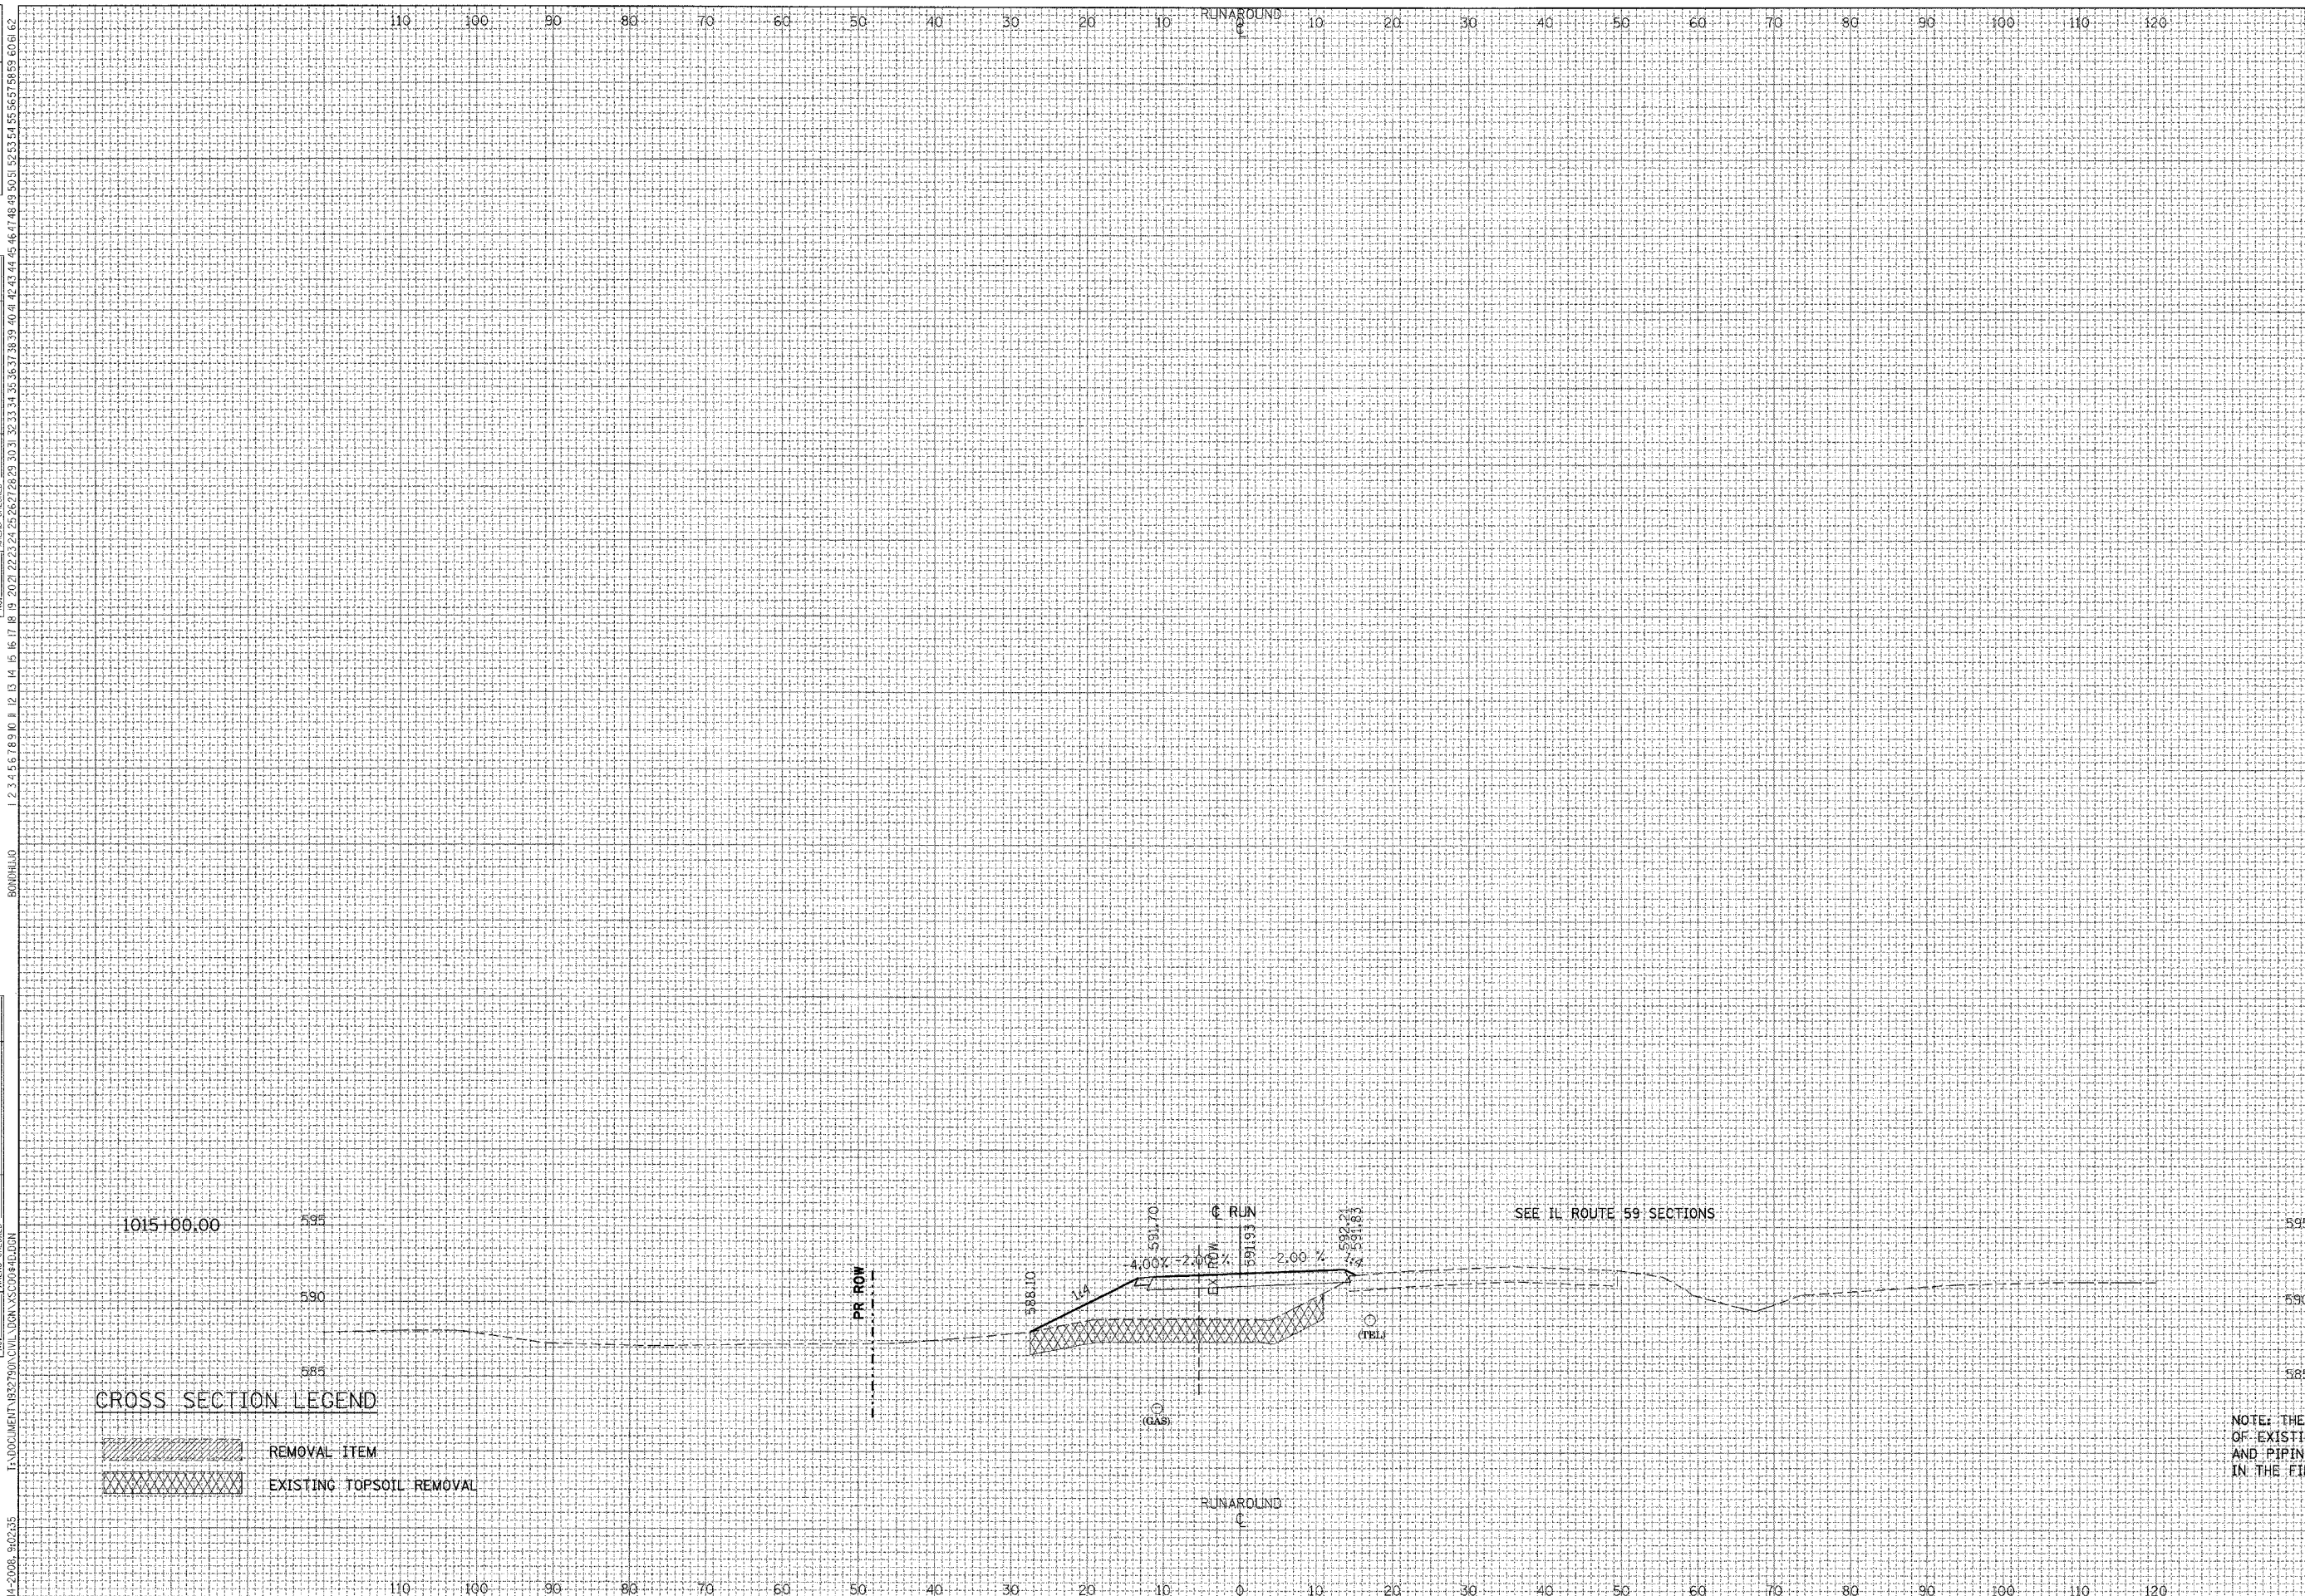

F.A. RTE.	SECTION	COUNTY	TOTAL SHEETS	SHEET NO.
55		WILL	608	469
STA.		TO STA.		
FED. ROAD DIST. NO. 1		ILLINOIS FED. AID PROJECT		
		• (26HB-1&114) R-2		

3-14-2008, 9:02:35

TENG & ASSOCIATES, INC.
ENGINEERS AND ARCHITECTS
200 N. MICHIGAN AVE. CHICAGO, IL 60601
TELEPHONE: 312.656.4000

TEMPORARY RUNAROUND - PRE-STAGE