


REVISIONS	DATE

BY	DATE

BY	DATE

BY	DATE

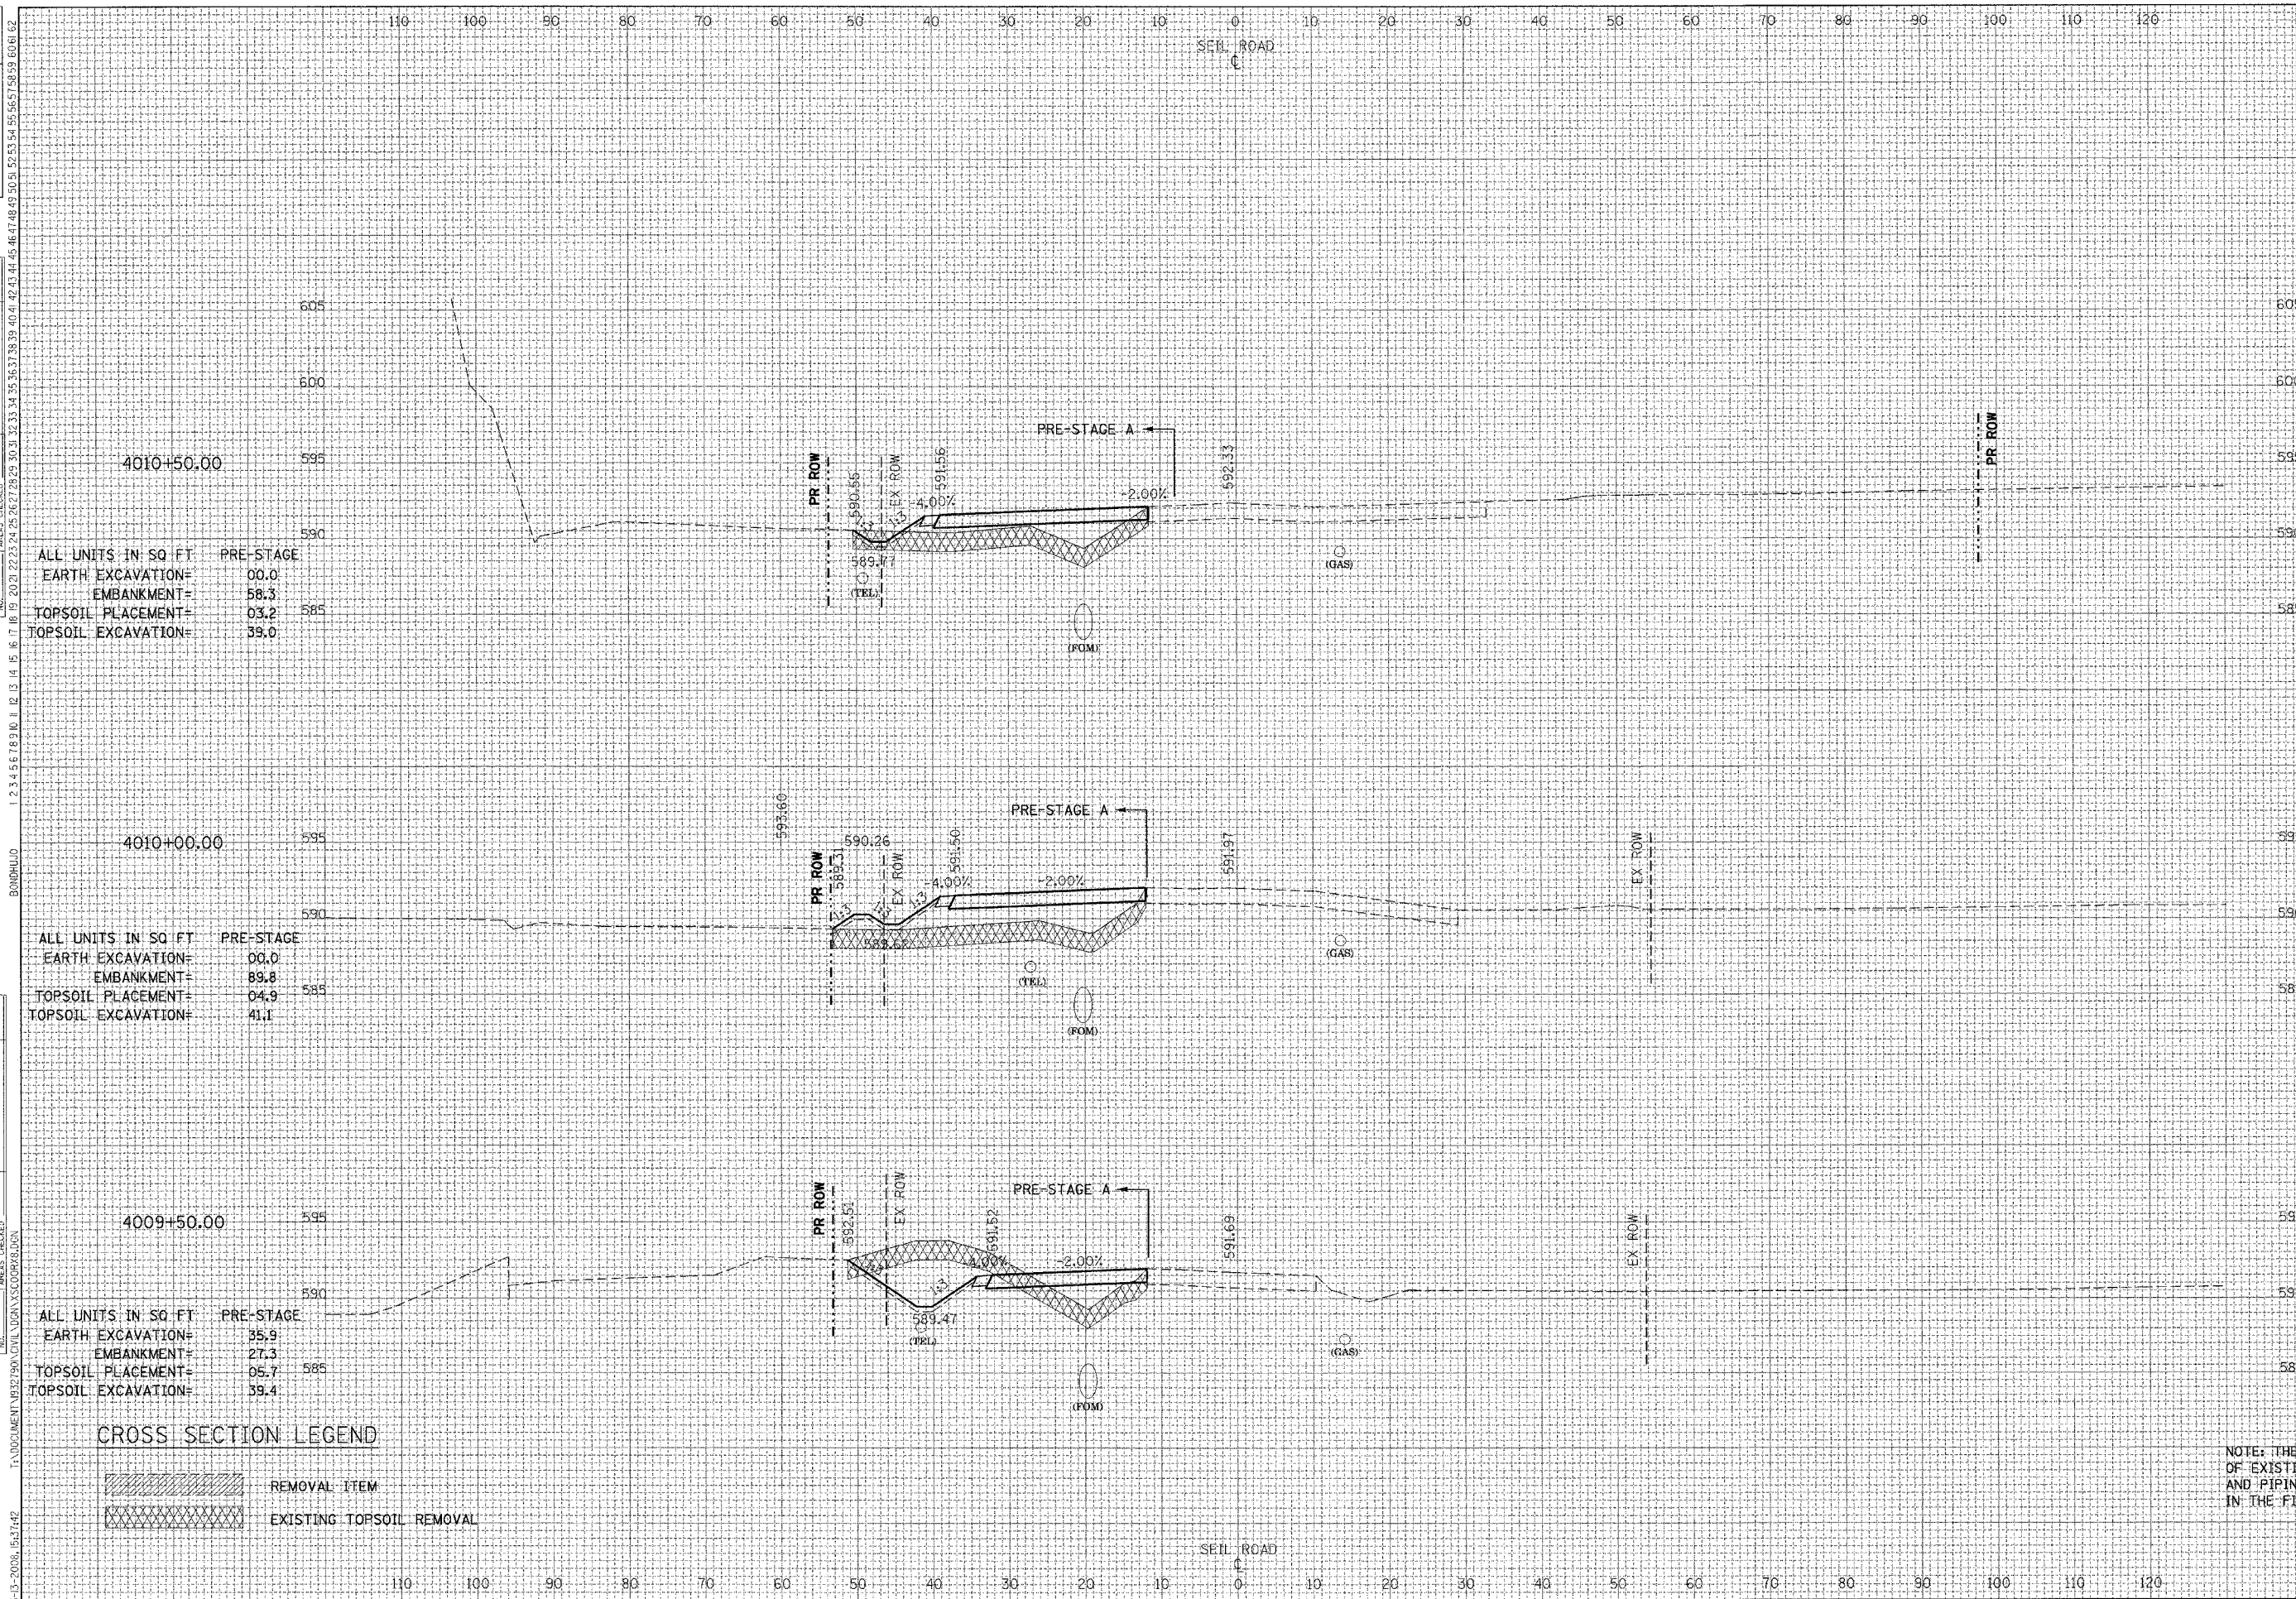

F.A.I. RTE.	SECTION	COUNTY	TOTAL SHEETS	SHEET NO.
55	*	WILL	608	475
STA.	TO STA.			
FED. ROAD DIST. NO. 1		ILLINOIS	FED. AID PROJECT	
• (26HB-18.114) R-2				

ALL UNITS IN SQ FT	PRE-STAGE
EARTH EXCAVATION=	00.0
EMBANKMENT=	58.3
TOPSOIL PLACEMENT=	03.2
TOPSOIL EXCAVATION=	39.0

ALL UNITS IN SQ FT	STAGE I
EARTH EXCAVATION=	00.0
EMBANKMENT=	00.0
TOPSOIL PLACEMENT=	00.0
TOPSOIL EXCAVATION=	00.0

ALL UNITS IN SQ FT	PRE-STAGE
EARTH EXCAVATION=	00.0
EMBANKMENT=	89.8
TOPSOIL PLACEMENT=	04.9
TOPSOIL EXCAVATION=	41.1

ALL UNITS IN SQ FT	STAGE I
EARTH EXCAVATION=	00.0
EMBANKMENT=	00.0
TOPSOIL PLACEMENT=	00.0
TOPSOIL EXCAVATION=	00.0

ALL UNITS IN SQ FT	PRE-STAGE
EARTH EXCAVATION=	35.9
EMBANKMENT=	27.3
TOPSOIL PLACEMENT=	05.7
TOPSOIL EXCAVATION=	39.4

ALL UNITS IN SQ FT	STAGE I
EARTH EXCAVATION=	00.0
EMBANKMENT=	00.0
TOPSOIL PLACEMENT=	00.0
TOPSOIL EXCAVATION=	00.0

CROSS SECTION LEGEND

- REMOVAL ITEM
- EXISTING TOPSOIL REMOVAL

NOTE: THE EXACT LOCATION AND ELEVATION OF EXISTING STRUCTURES, UTILITIES, AND PIPING SHALL BE VERIFIED IN THE FIELD BY THE CONTRACTOR.