


REVISIONS	DATE

BY	DATE

BY	DATE

BY	DATE

BY	DATE

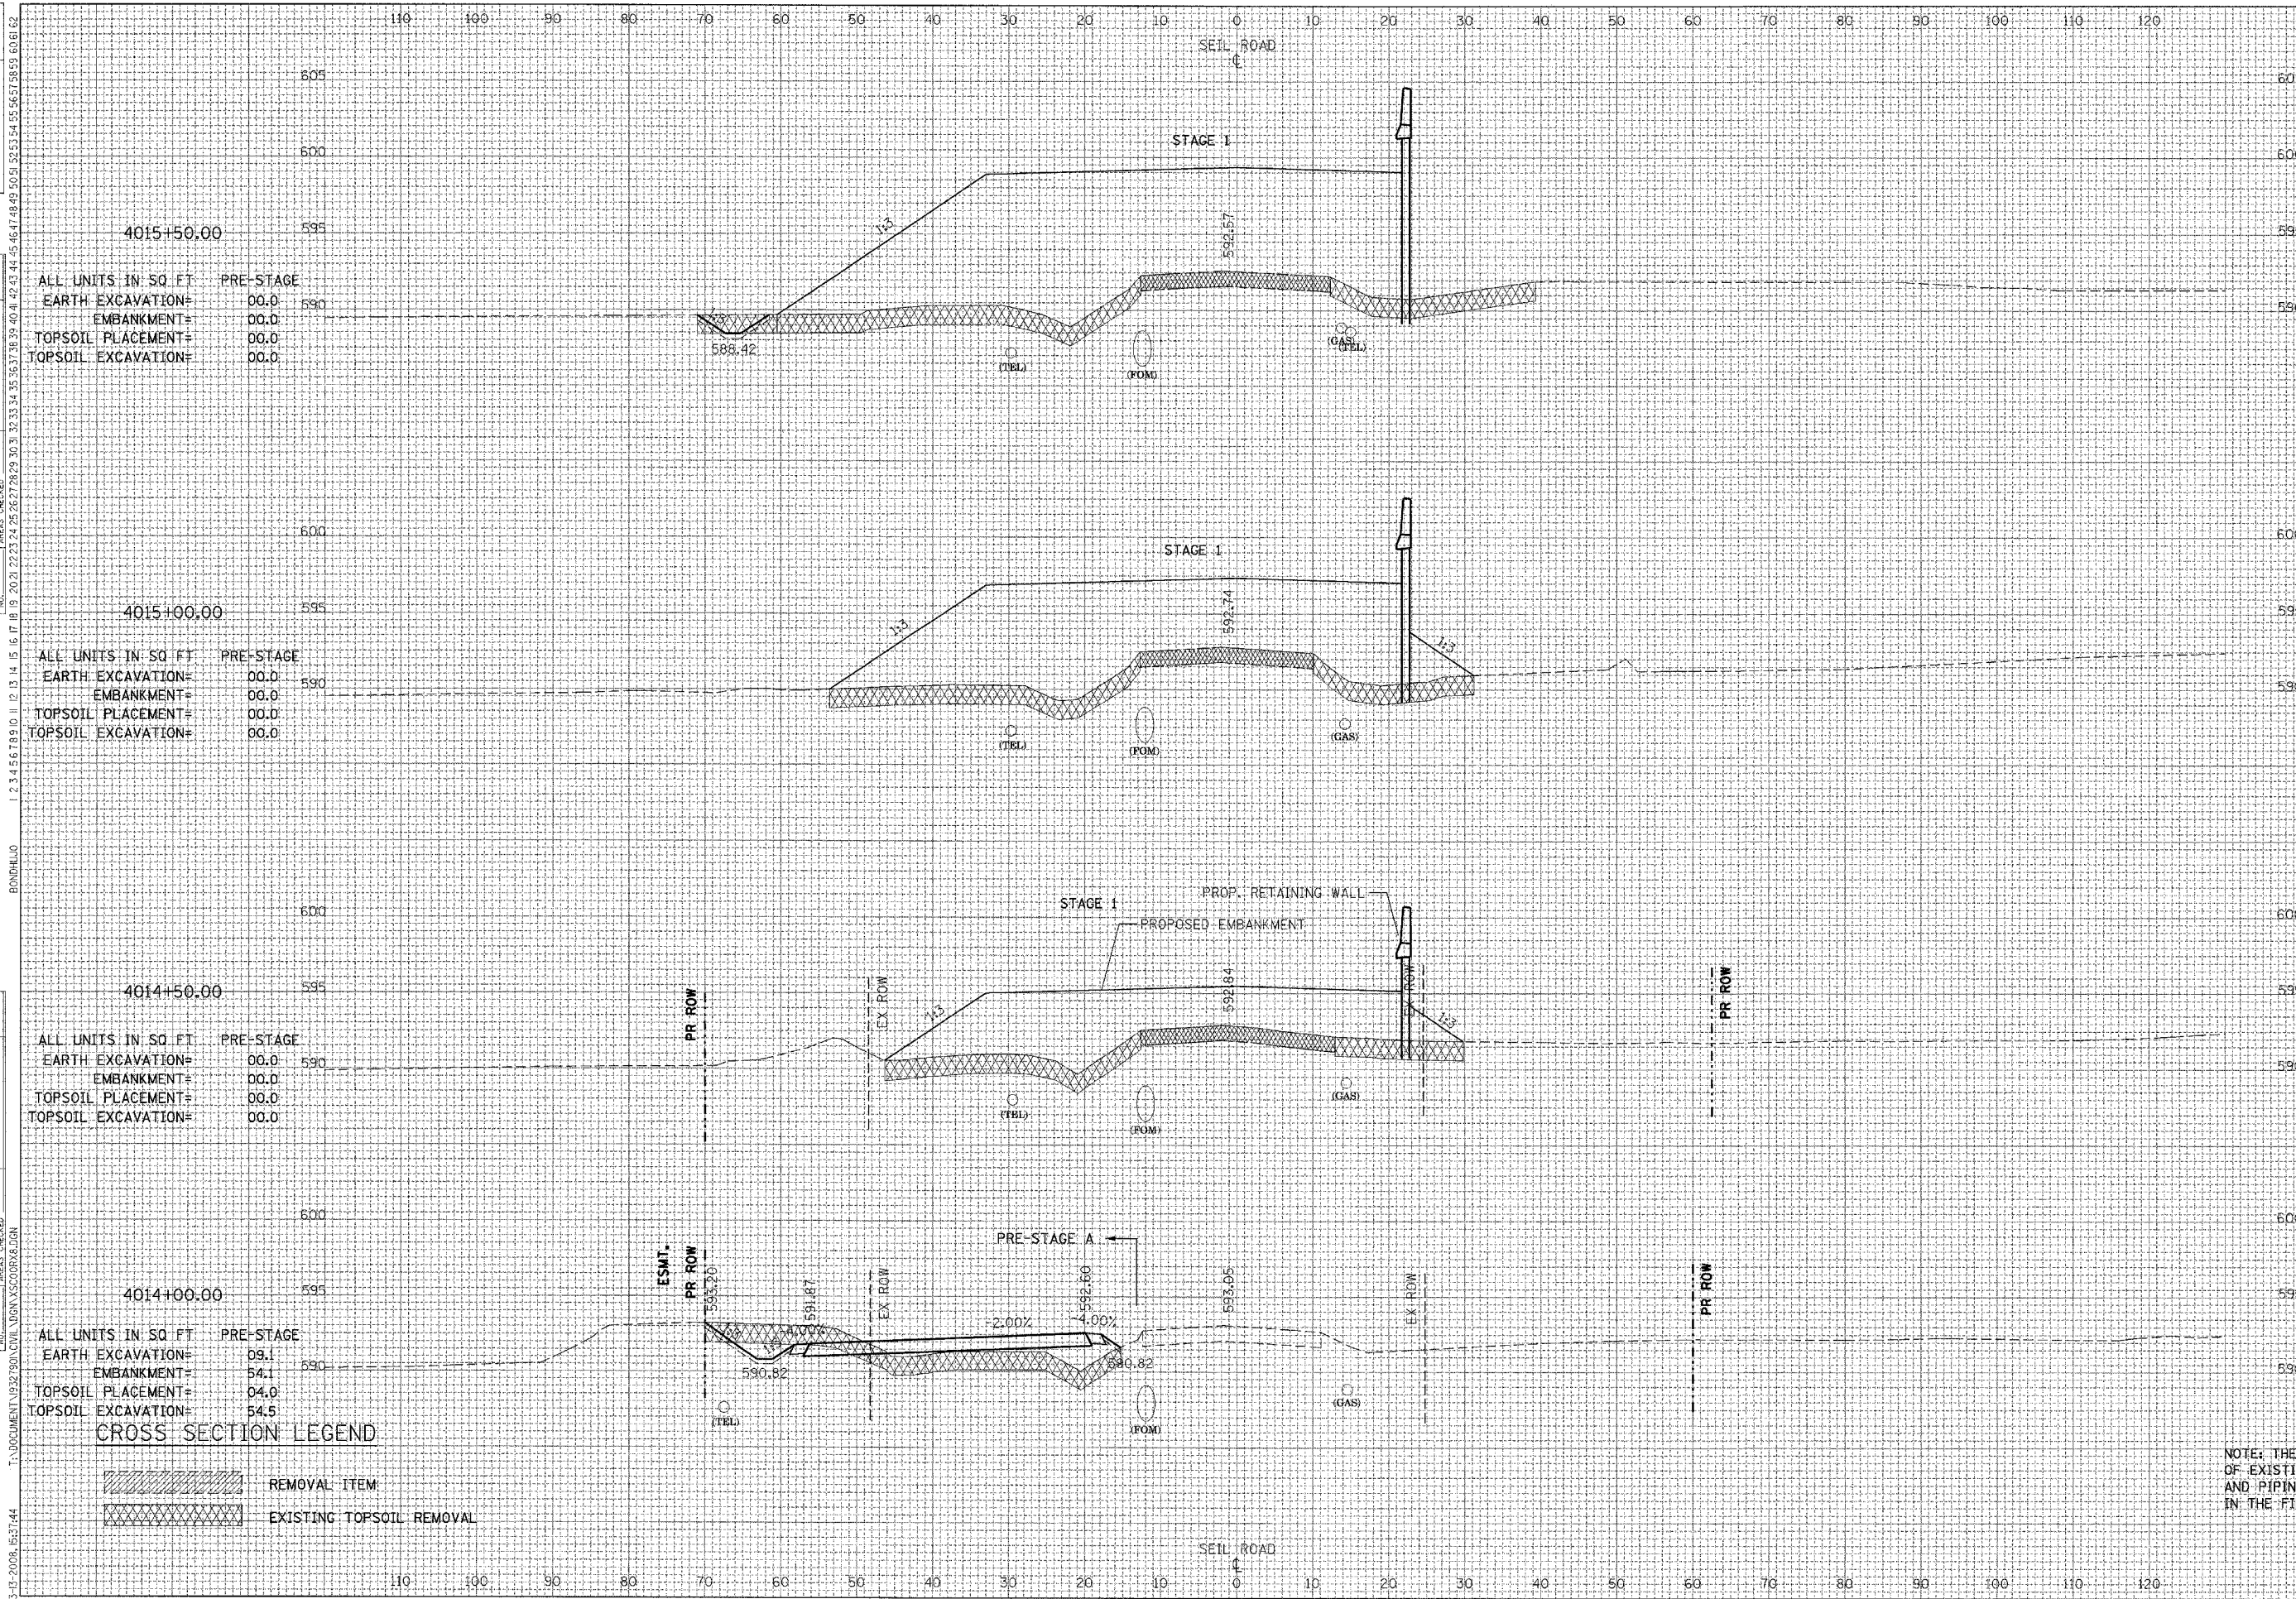

F.A.I. RTE.	SECTION	COUNTY	TOTAL SHEETS	SHEET NO.
55	*	WILL	608	478
STA.	TO STA.		FED. ROAD DIST. NO. 1 ILLINOIS FED. AID PROJECT	
* (26H8-1&114) R-2				

ALL UNITS IN SQ. FT.	PRE-STAGE
EARTH EXCAVATION=	00.0
EMBANKMENT=	00.0
TOPSOIL PLACEMENT=	00.0
TOPSOIL EXCAVATION=	00.0

ALL UNITS IN SQ. FT.	STAGE I
EARTH EXCAVATION=	01.0
EMBANKMENT=	651.5
TOPSOIL PLACEMENT=	03.2
TOPSOIL EXCAVATION=	85.3

ALL UNITS IN SQ. FT.	PRE-STAGE
EARTH EXCAVATION=	00.0
EMBANKMENT=	00.0
TOPSOIL PLACEMENT=	00.0
TOPSOIL EXCAVATION=	00.0

ALL UNITS IN SQ. FT.	STAGE I
EARTH EXCAVATION=	00.0
EMBANKMENT=	506.5
TOPSOIL PLACEMENT=	00.0
TOPSOIL EXCAVATION=	61.9

ALL UNITS IN SQ. FT.	PRE-STAGE
EARTH EXCAVATION=	00.0
EMBANKMENT=	00.0
TOPSOIL PLACEMENT=	00.0
TOPSOIL EXCAVATION=	00.0

ALL UNITS IN SQ. FT.	STAGE I
EARTH EXCAVATION=	00.0
EMBANKMENT=	294.9
TOPSOIL PLACEMENT=	00.0
TOPSOIL EXCAVATION=	50.6

ALL UNITS IN SQ. FT.	PRE-STAGE
EARTH EXCAVATION=	09.1
EMBANKMENT=	54.1
TOPSOIL PLACEMENT=	04.0
TOPSOIL EXCAVATION=	54.5

ALL UNITS IN SQ. FT.	STAGE I
EARTH EXCAVATION=	00.0
EMBANKMENT=	00.0
TOPSOIL PLACEMENT=	00.0
TOPSOIL EXCAVATION=	00.0

CROSS SECTION LEGEND

- REMOVAL ITEM
- EXISTING TOPSOIL REMOVAL

NOTE: THE EXACT LOCATION AND ELEVATION OF EXISTING STRUCTURES, UTILITIES, AND PIPING SHALL BE VERIFIED IN THE FIELD BY THE CONTRACTOR.