

REVISIONS	DATE


BY	DATE

BY	DATE

BY	DATE

NO. 1 2 

F.A.I. RTE.	SECTION	COUNTY	TOTAL SHEETS	SHEET NO.
55	*	WILL	608	499
STA.	TO STA.			
FED. ROAD DIST. NO. 1		ILLINOIS	FED. AID PROJECT	
• (26HB-1&114) R-2				

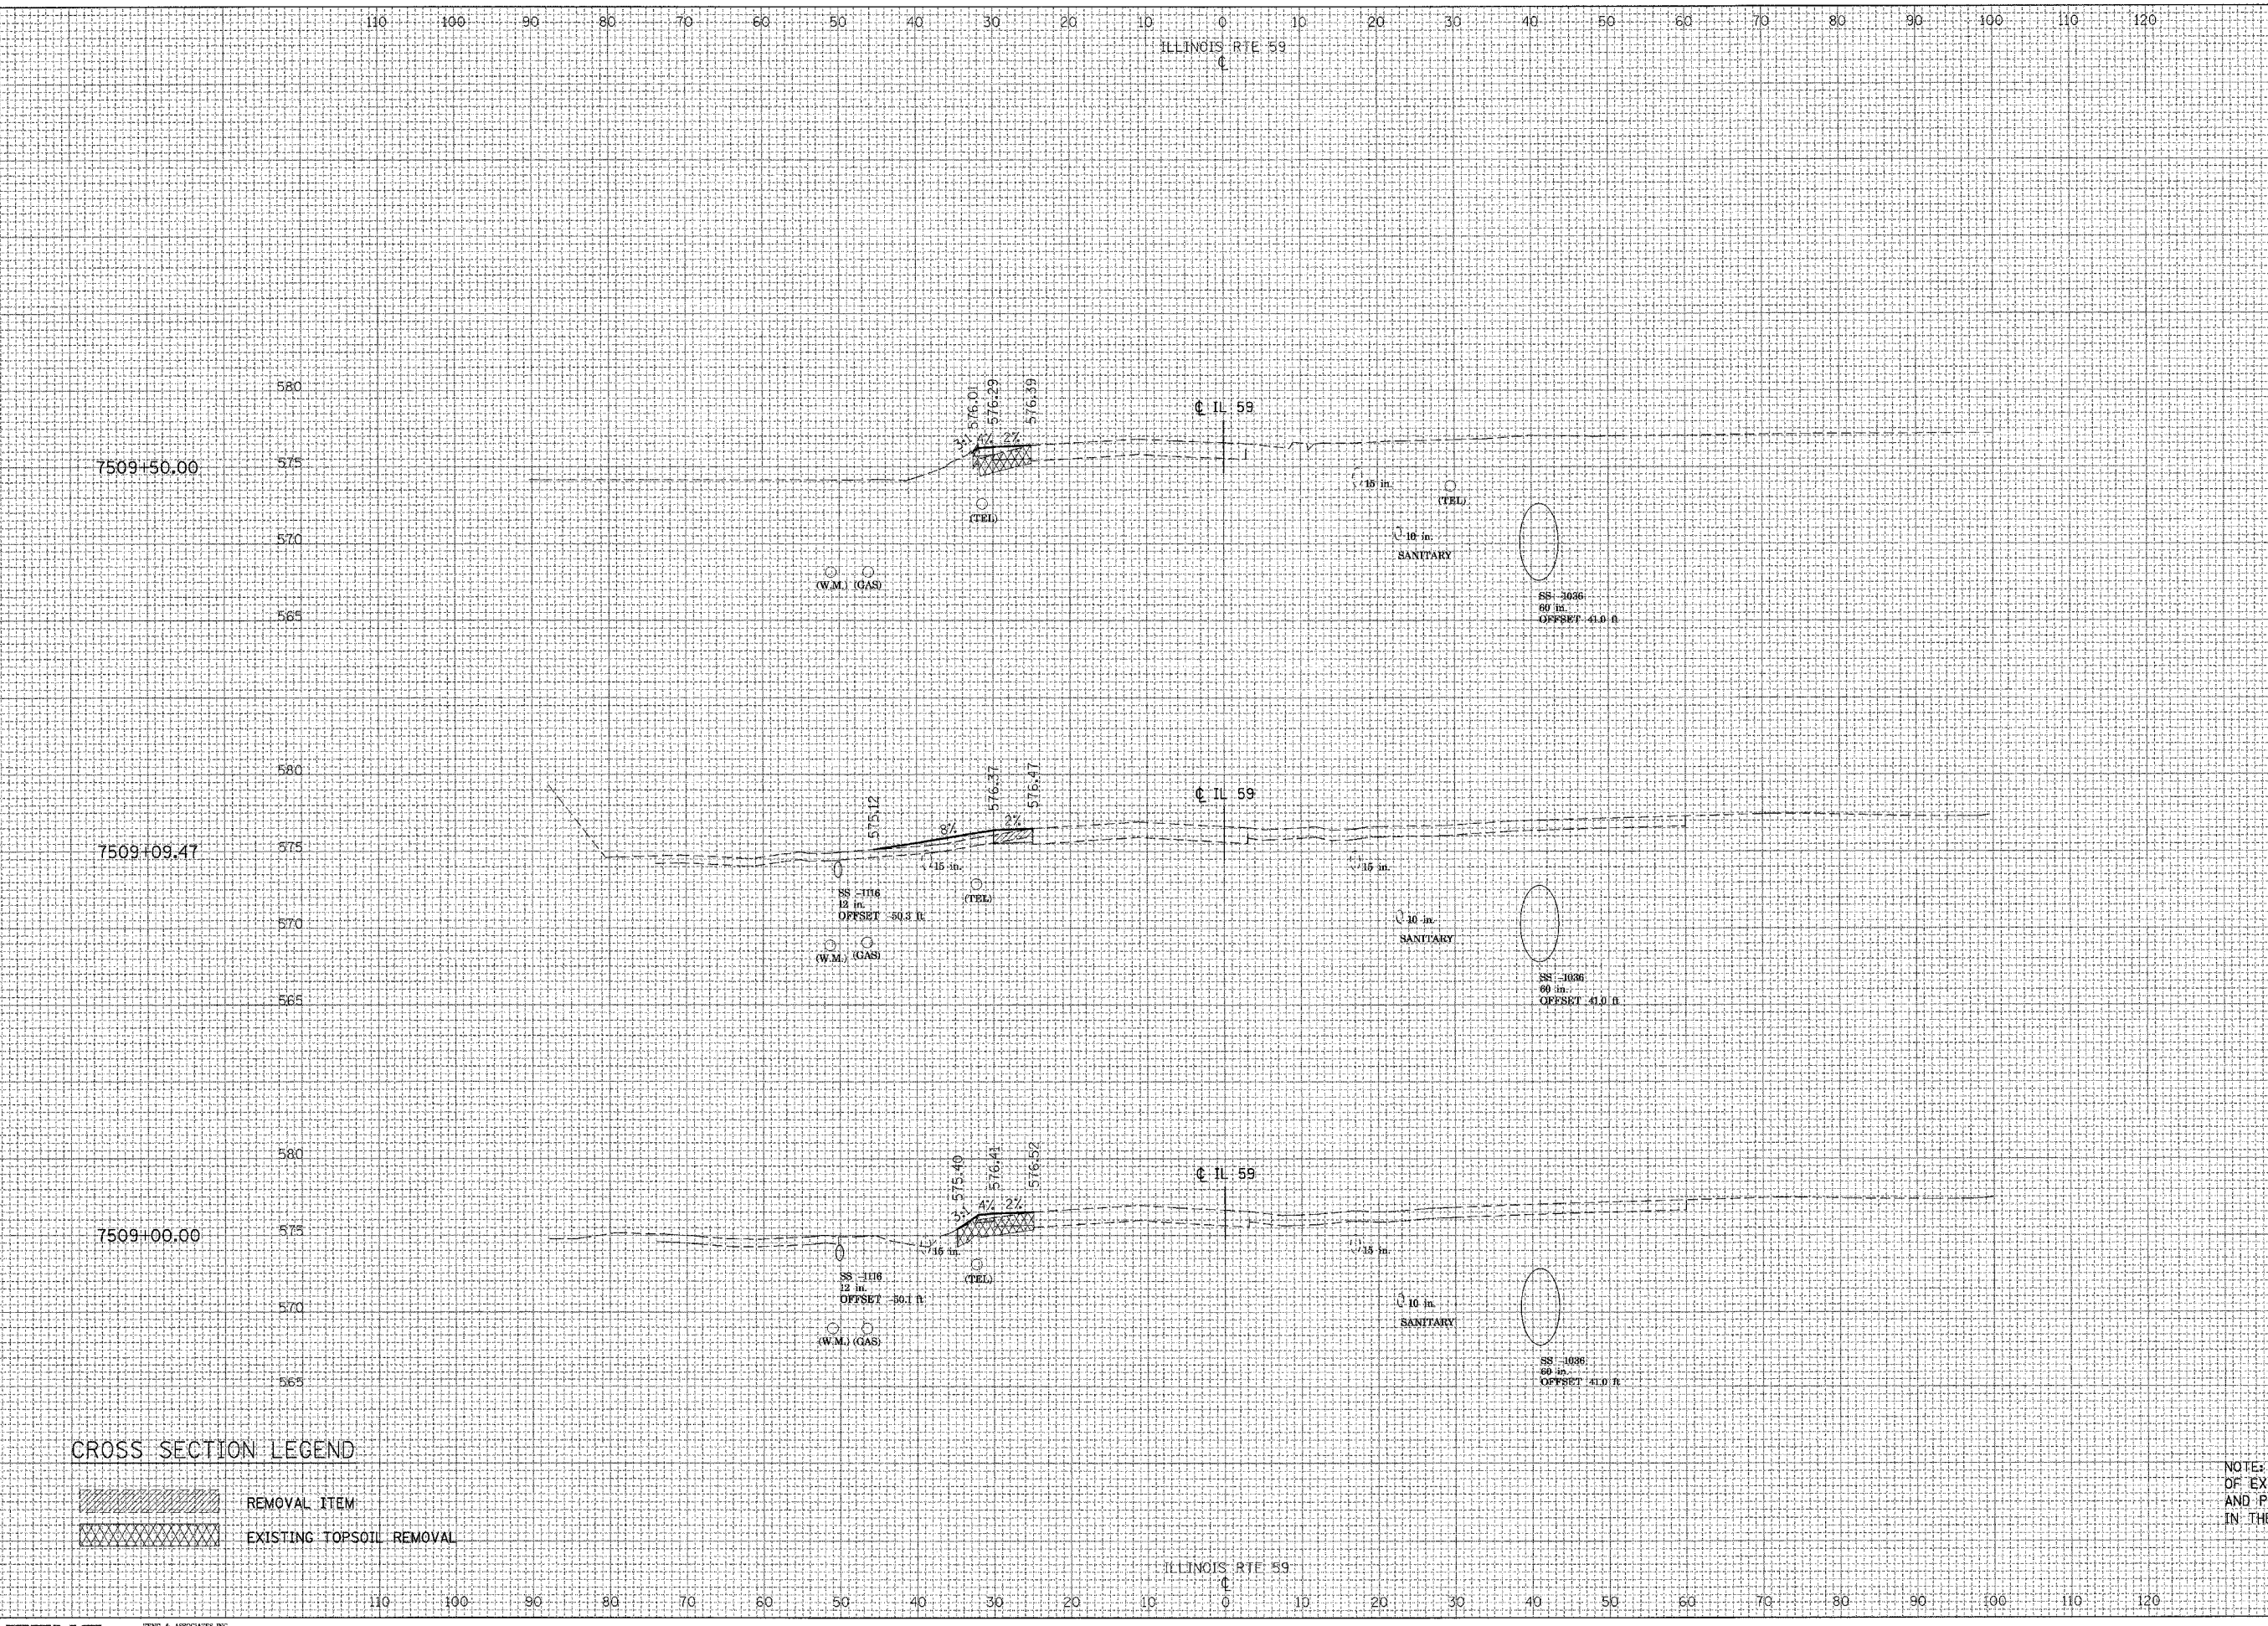

ALL UNITS IN SQ FT	
EARTH EXCAVATION=	0.00
EMBANKMENT=	5.57
TOPSOIL PLACEMENT=	0.00
TOPSOIL EXCAVATION=	8.72

ALL UNITS IN SQ FT	
EARTH EXCAVATION=	0.00
EMBANKMENT=	7.34
TOPSOIL PLACEMENT=	0.00
TOPSOIL EXCAVATION=	11.41

**CROSS SECTION LEGEND**

	REMOVAL ITEM
	EXISTING TOPSOIL REMOVAL

NOTE: THE EXACT LOCATION AND ELEVATION OF EXISTING STRUCTURES, UTILITIES, AND PIPING SHALL BE VERIFIED IN THE FIELD BY THE CONTRACTOR.