


REVISIONS	DATE

BY	DATE

BY	DATE

BY	DATE

F.A.I. RTE.	SECTION	COUNTY	TOTAL SHEETS	SHEET NO.
55	•	WILL	608	500
STA.		TO STA.		
FED. ROAD DIST. NO. 1		ILLINOIS FED. AID PROJECT		
• (26HB-1&114) R-2				

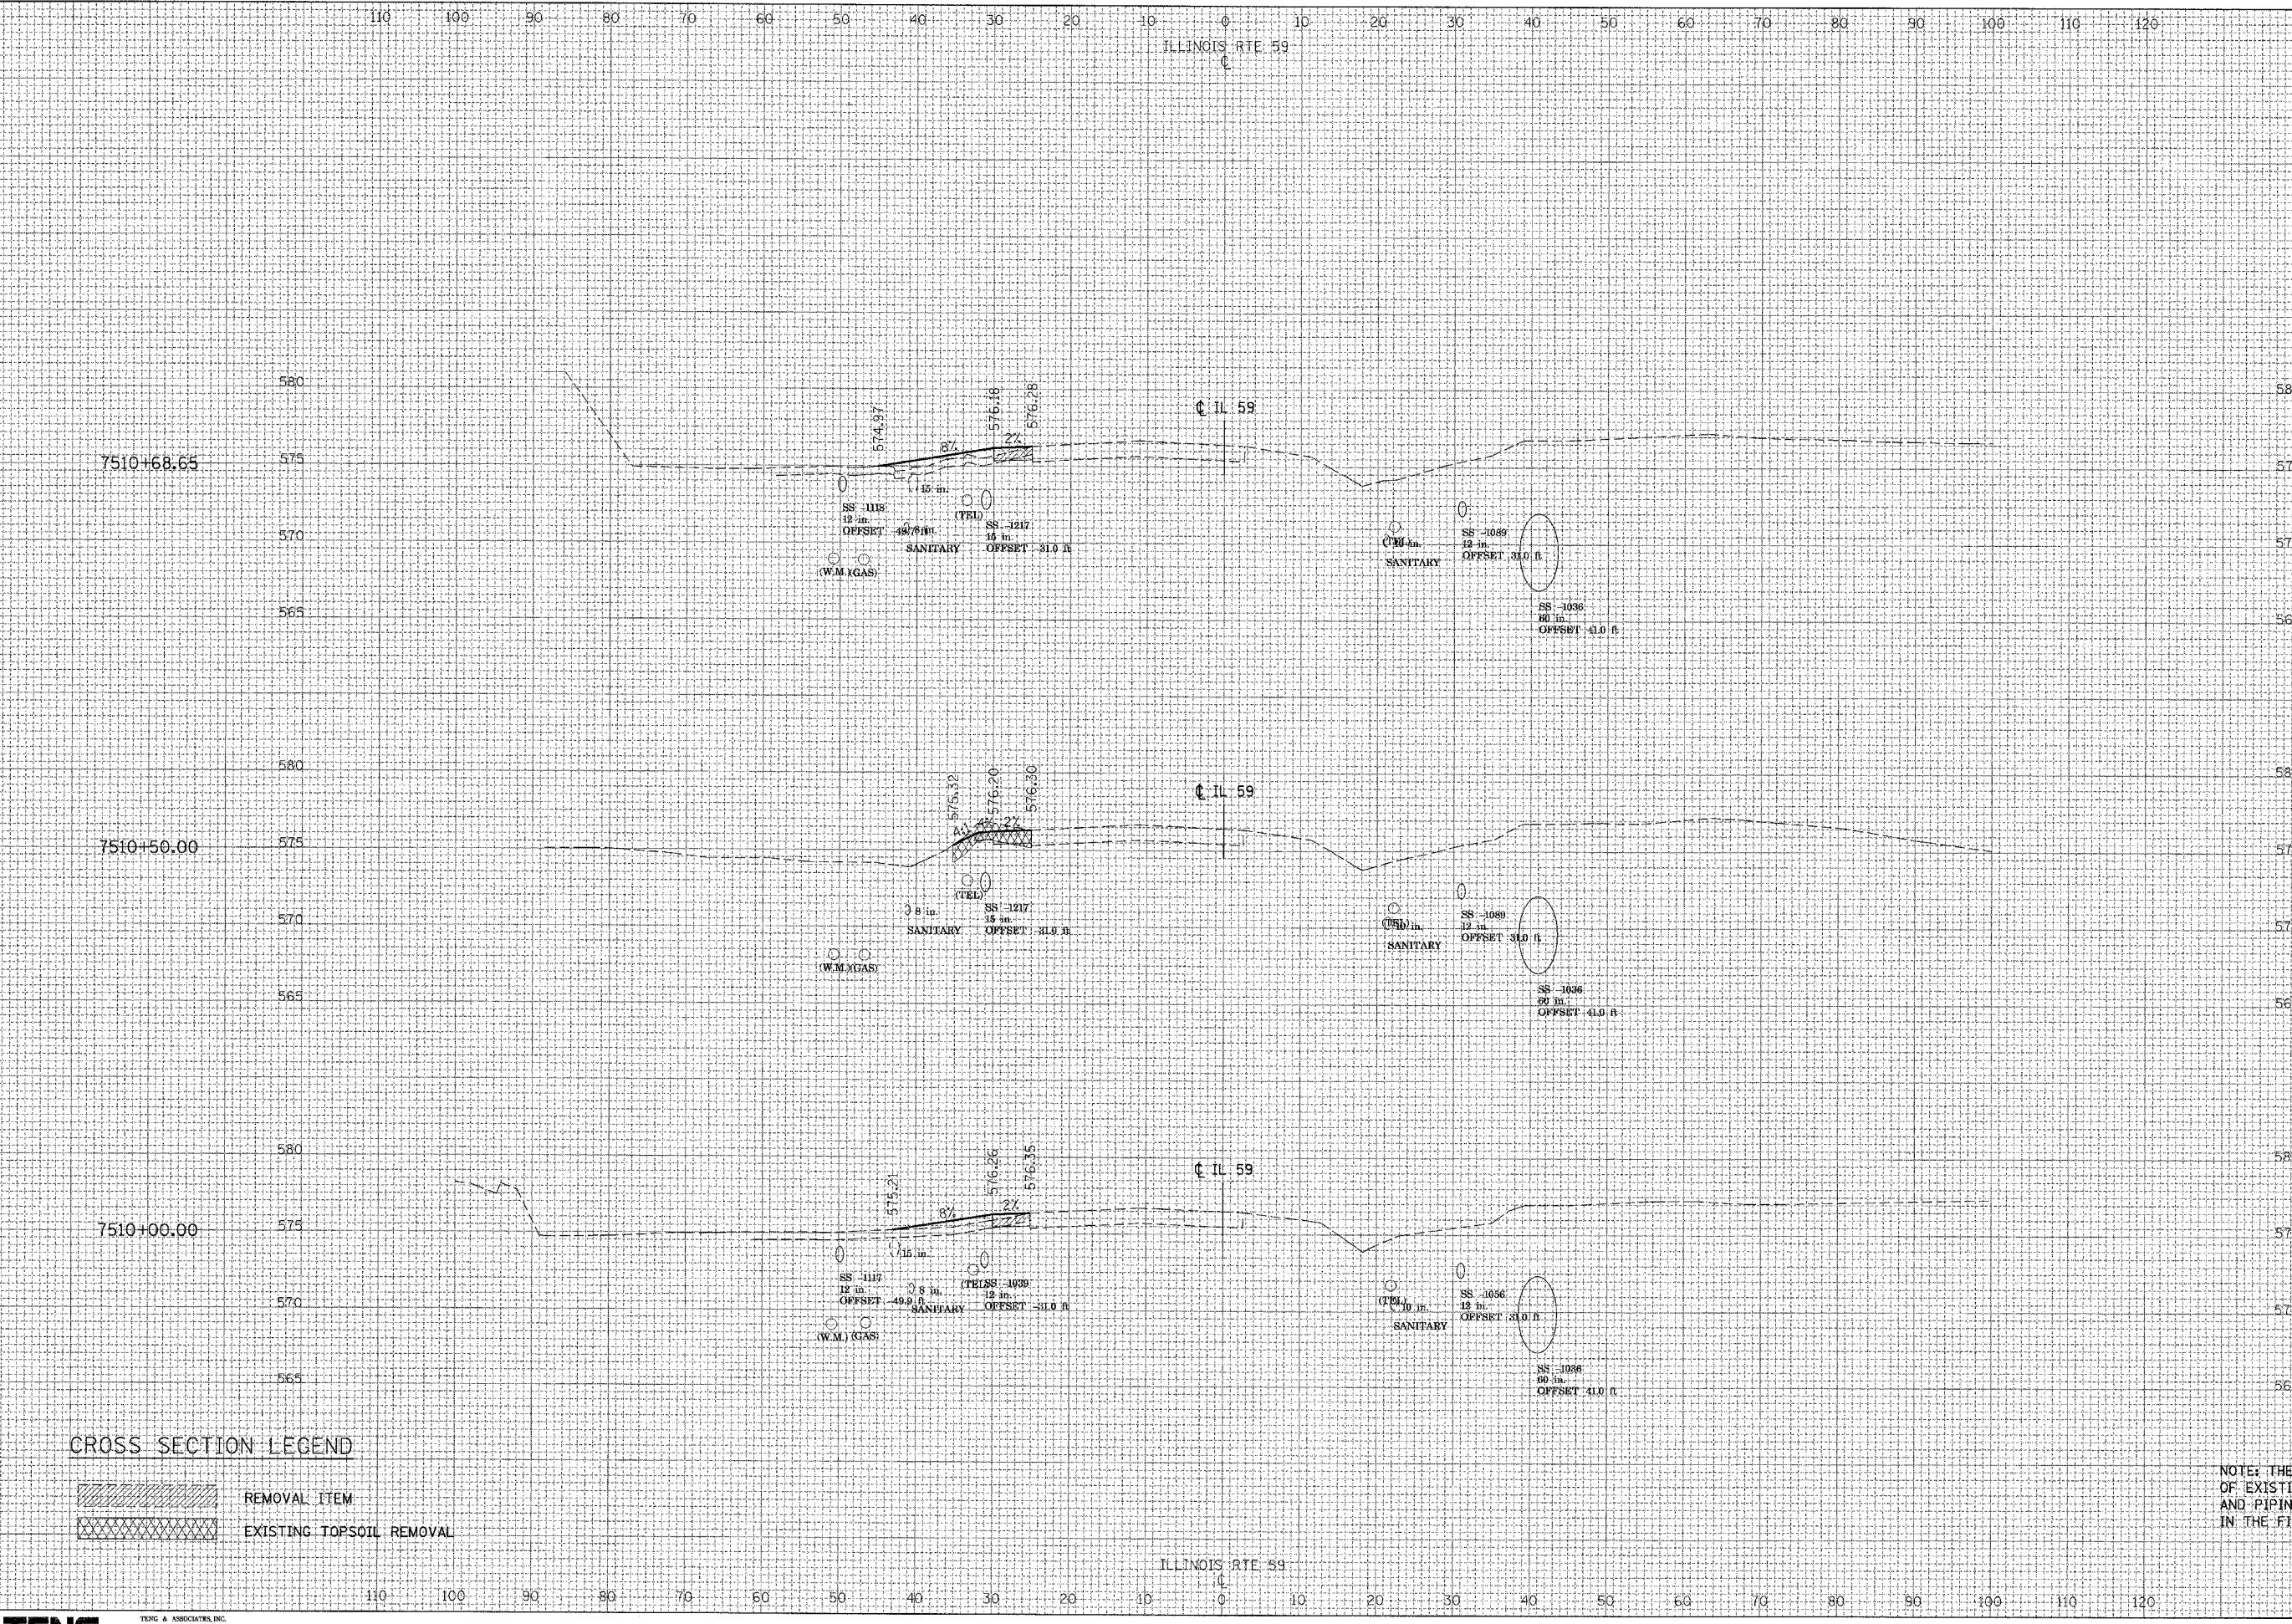

ALL UNITS IN SQ FT	STAGE I
EARTH EXCAVATION=	0.29
EMBANKMENT=	3.22
TOPSOIL PLACEMENT=	0.00
TOPSOIL EXCAVATION=	11.68

ALL UNITS IN SQ FT	STAGE I
EARTH EXCAVATION=	0.64
EMBANKMENT=	10.36
TOPSOIL PLACEMENT=	0.00
TOPSOIL EXCAVATION=	0.00

CROSS SECTION LEGEND

- REMOVAL ITEM
- EXISTING TOPSOIL REMOVAL

NOTE: THE EXACT LOCATION AND ELEVATION OF EXISTING STRUCTURES, UTILITIES, AND PIPING SHALL BE VERIFIED IN THE FIELD BY THE CONTRACTOR.