


REVISIONS	DATE

BY	DATE

BY	DATE

F.A.I. RTE.	SECTION	COUNTY	TOTAL SHEETS	SHEET NO.
55	*	WILL	608	502
STA.		TO STA.		
FED. ROAD DIST. NO. 1		ILLINOIS FED. AID PROJECT		
* (26HB-1&114) R-2				

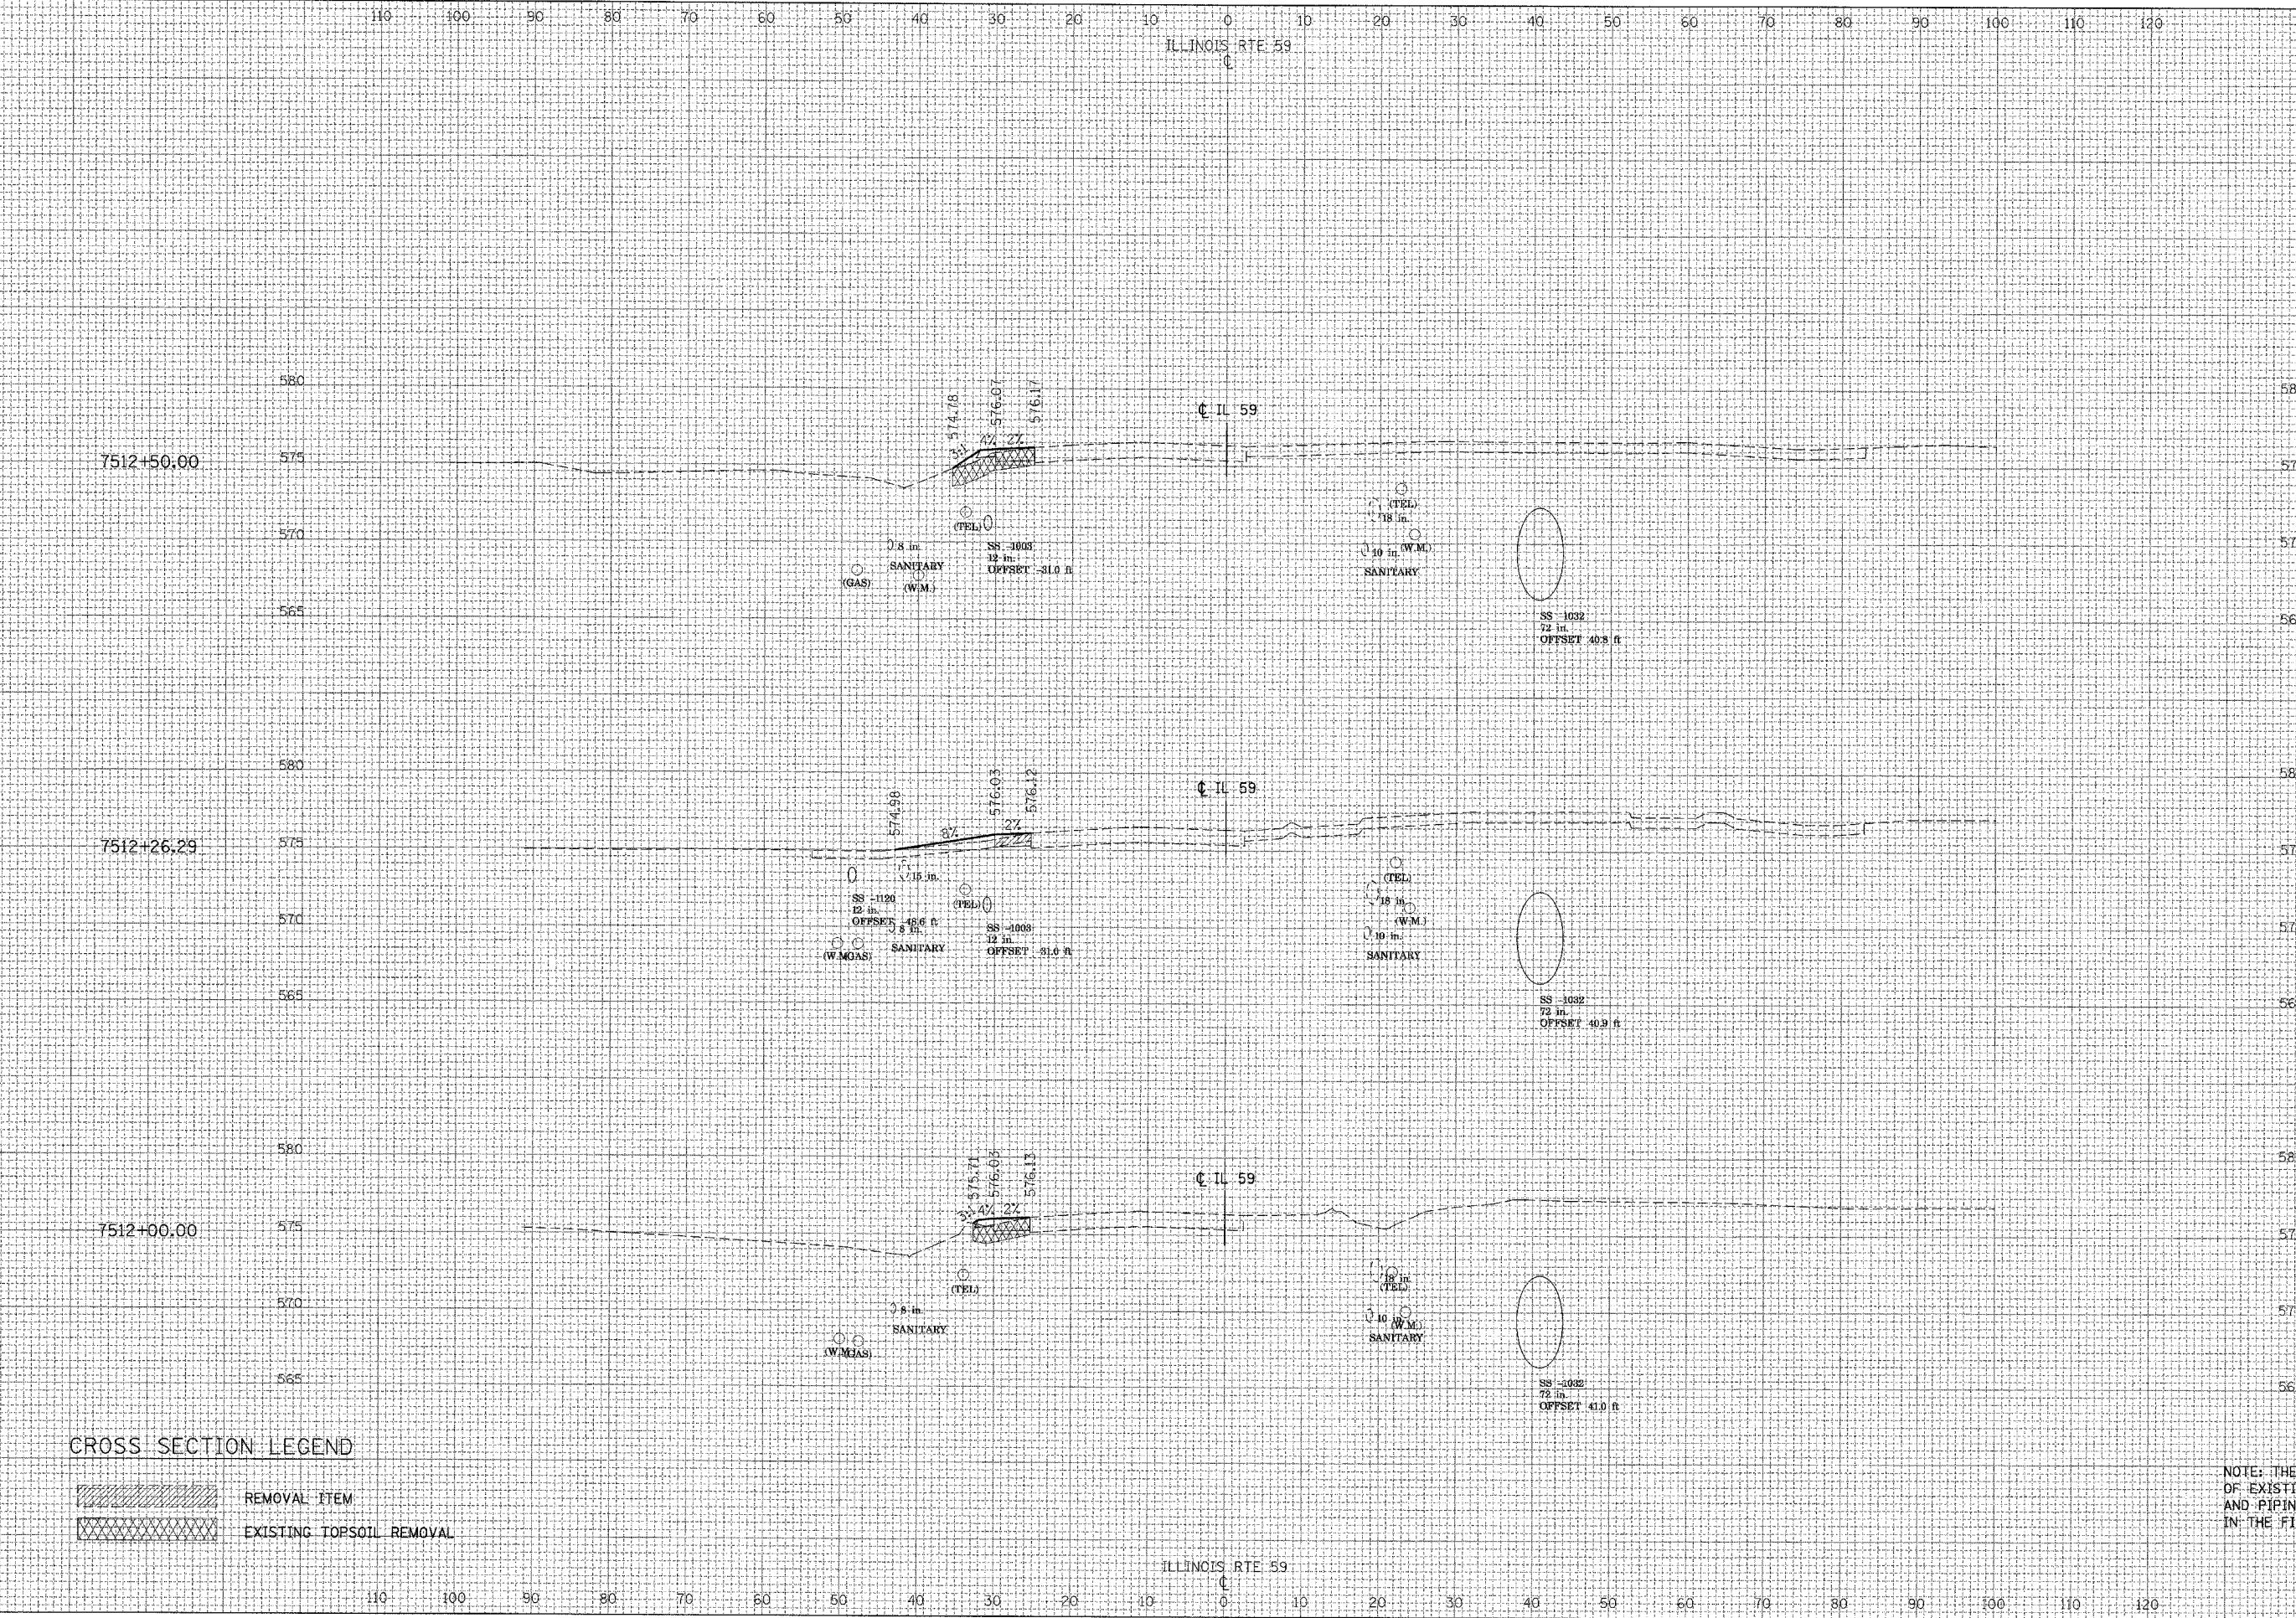

ALL UNITS IN SQ FT	STAGE 1
EARTH EXCAVATION=	0.00
EMBANKMENT=	9.96
TOPSOIL PLACEMENT=	0.00
TOPSOIL EXCAVATION=	12.27

ALL UNITS IN SQ FT	STAGE 1
EARTH EXCAVATION=	0.00
EMBANKMENT=	5.20
TOPSOIL PLACEMENT=	0.00
TOPSOIL EXCAVATION=	8.49

CROSS SECTION LEGEND

	REMOVAL ITEM
	EXISTING TOPSOIL REMOVAL

NOTE: THE EXACT LOCATION AND ELEVATION OF EXISTING STRUCTURES, UTILITIES, AND PIPING SHALL BE VERIFIED IN THE FIELD BY THE CONTRACTOR.