


REVISIONS	DATE

BY	DATE

FINAL SURVEY	DATE

ORIGINAL SURVEY	DATE

F.A.I. RTE.	SECTION	COUNTY	TOTAL SHEETS	SHEET NO.
55	*	WILL	608	504
STA.		TO STA.		
FED. ROAD DIST. NO. 1		ILLINOIS FED. AID PROJECT		
* (26HB-1&114) R-2				

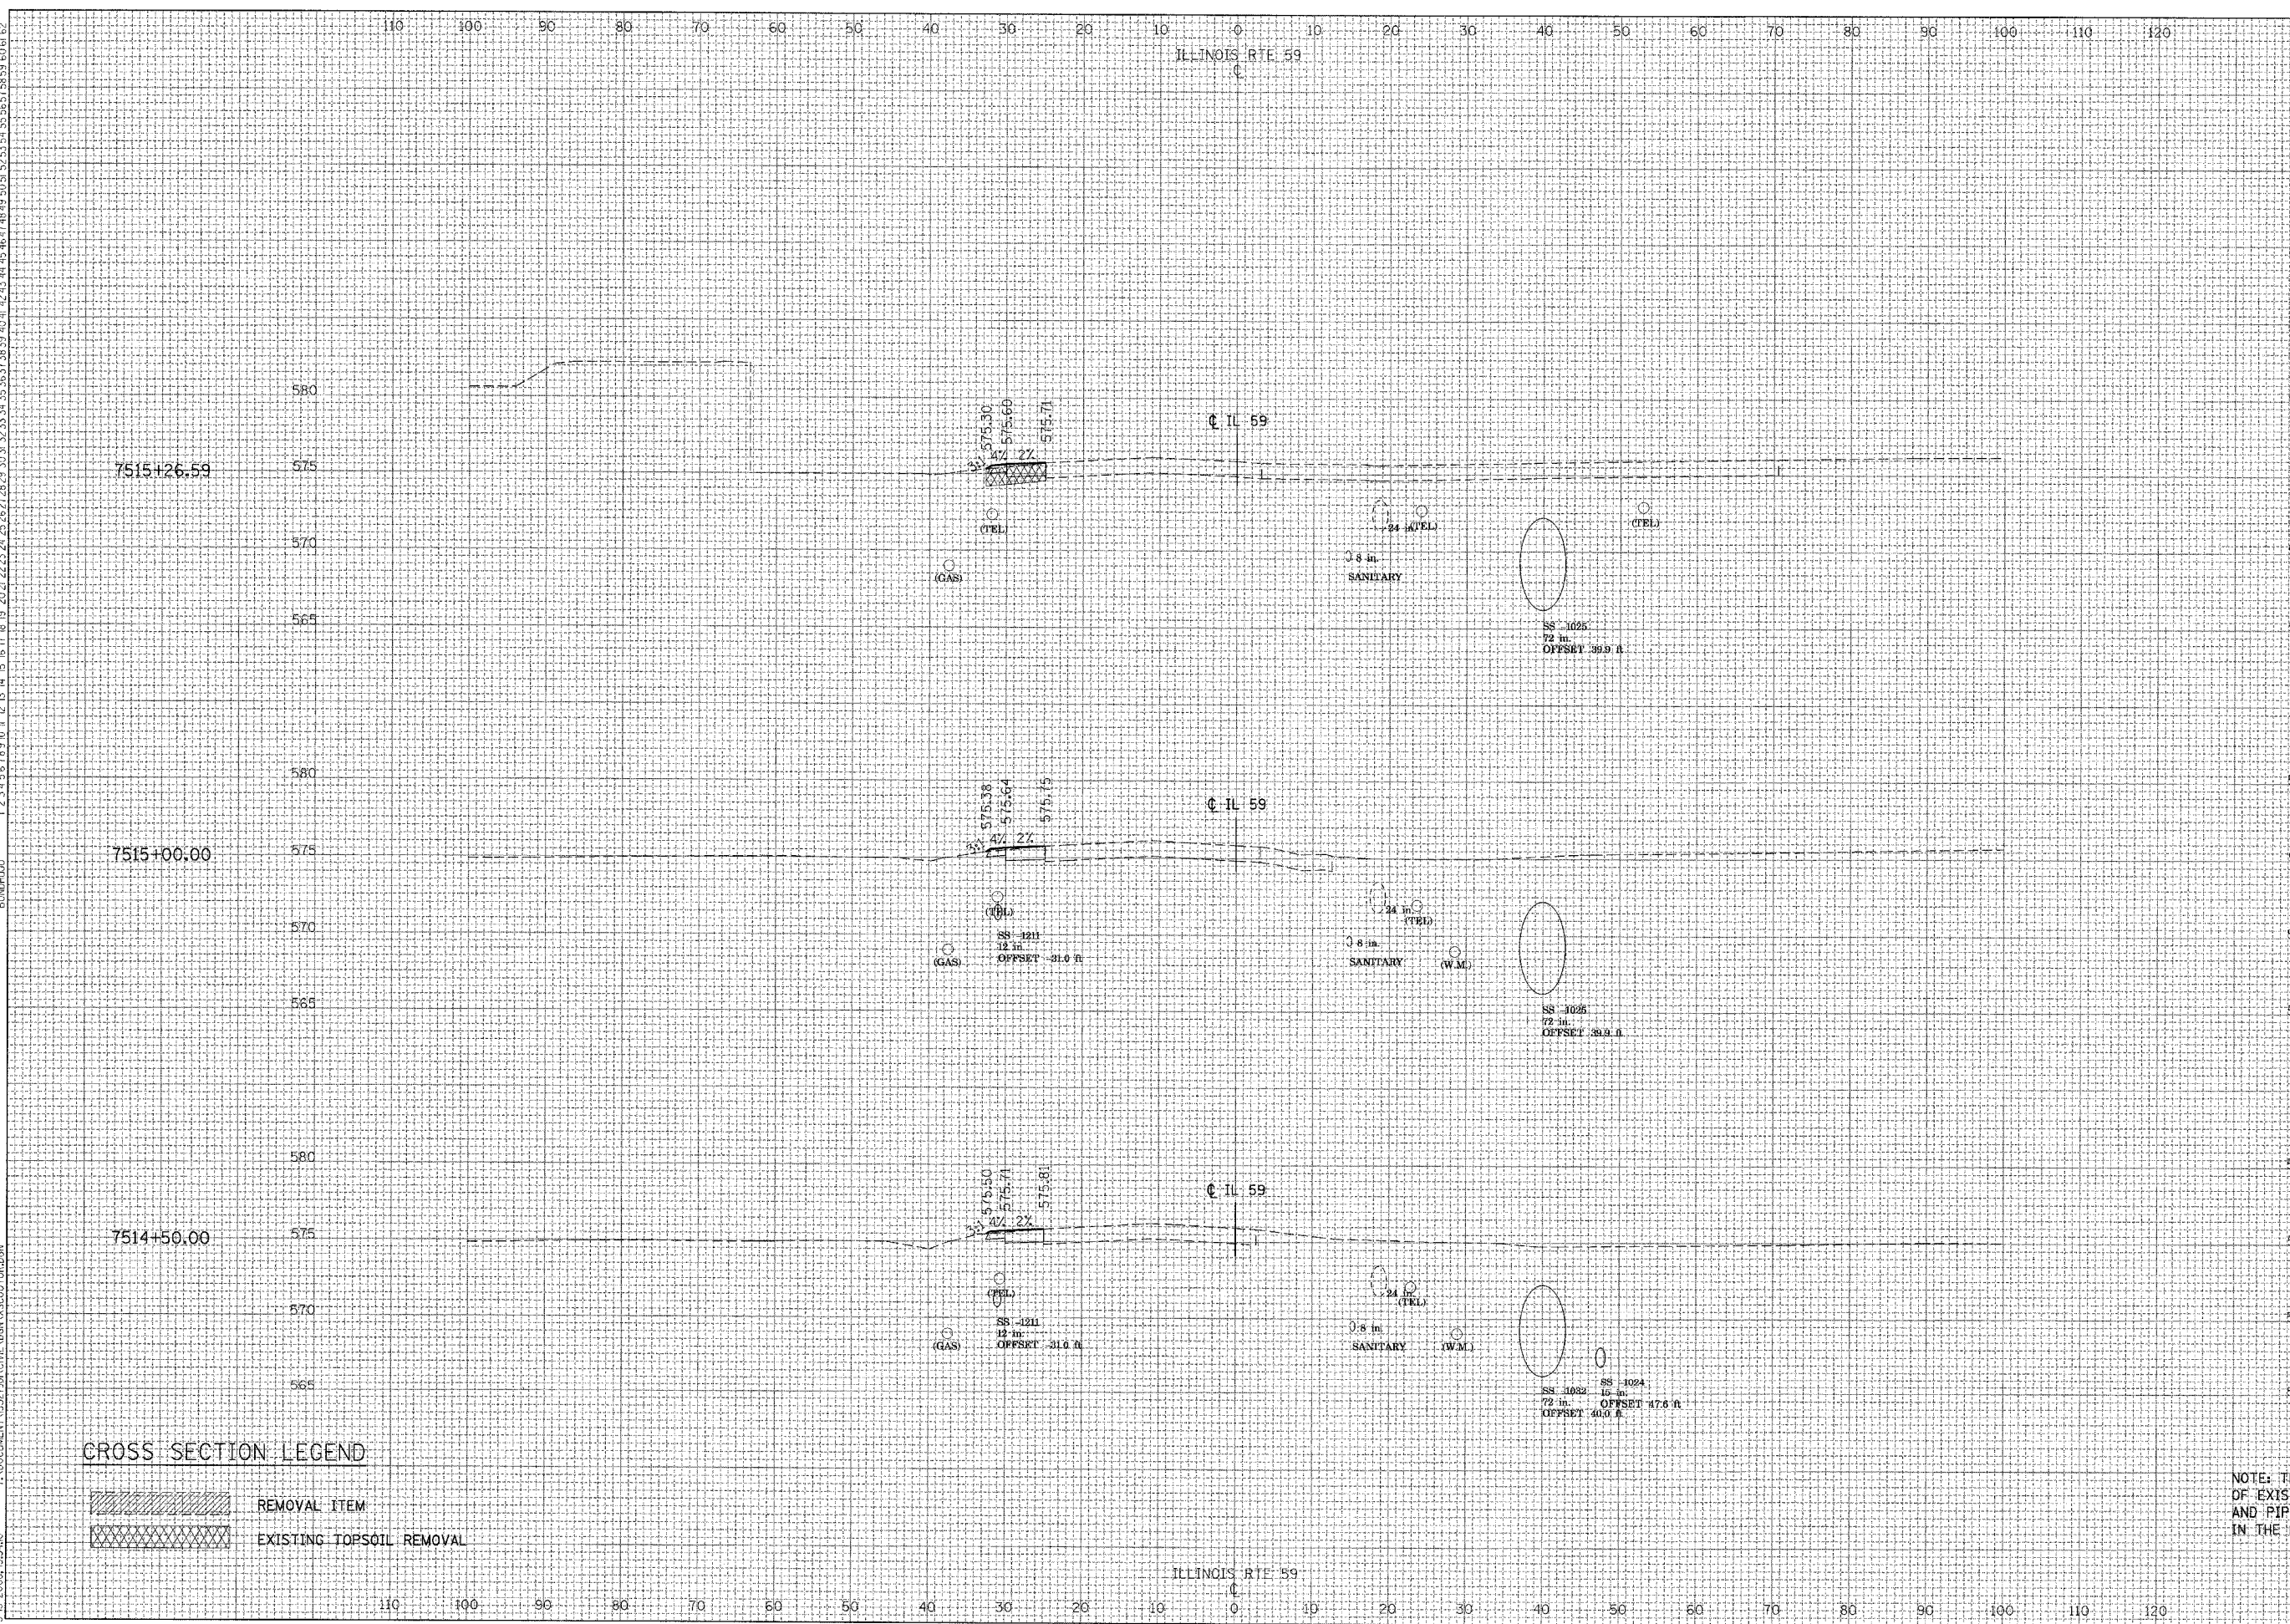

ALL UNITS IN SQ FT	STAGE I
EARTH EXCAVATION=	4.80
EMBANKMENT=	0.00
TOPSOIL PLACEMENT=	0.00
TOPSOIL EXCAVATION=	0.00

ALL UNITS IN SQ FT	STAGE I
EARTH EXCAVATION=	4.84
EMBANKMENT=	0.00
TOPSOIL PLACEMENT=	0.00
TOPSOIL EXCAVATION=	0.00

CROSS SECTION LEGEND

- REMOVAL ITEM
- EXISTING TOPSOIL REMOVAL

NOTE: THE EXACT LOCATION AND ELEVATION OF EXISTING STRUCTURES, UTILITIES, AND PIPING SHALL BE VERIFIED IN THE FIELD BY THE CONTRACTOR.