


REVISIONS	DATE

BY	DATE

BY	DATE

ORIGINAL SURVEY	DATE

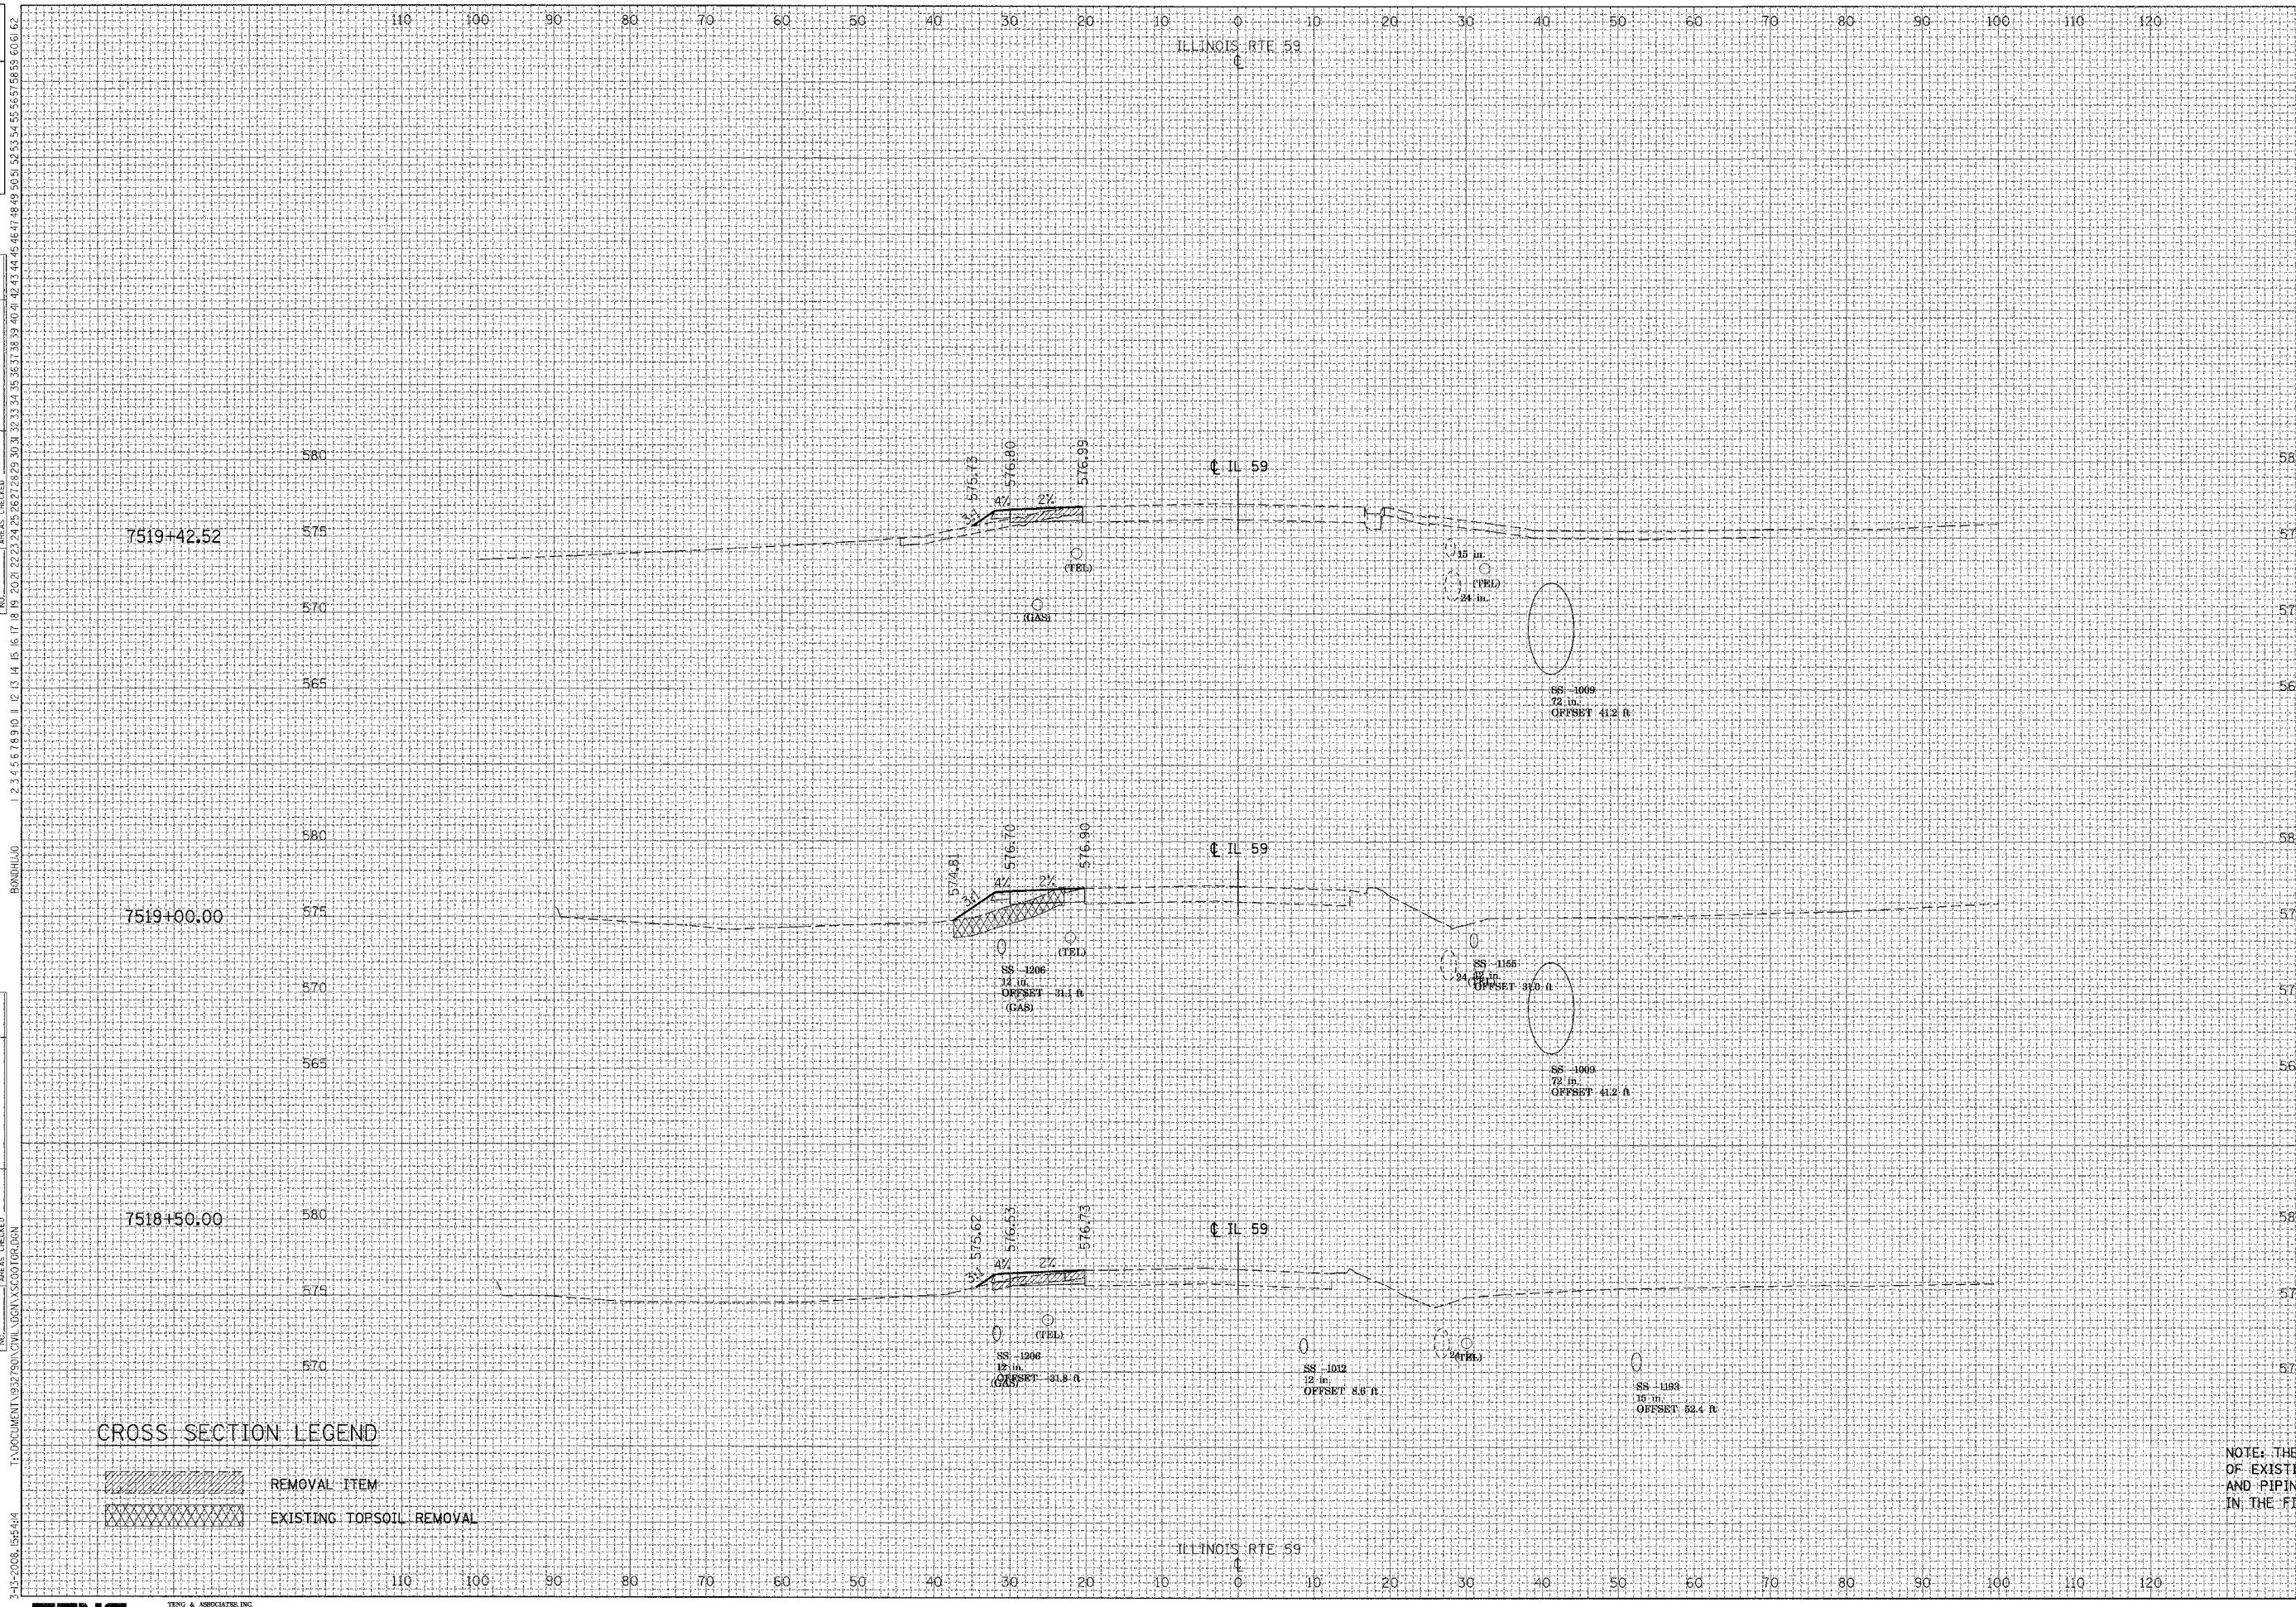

F-A-I RTE.	SECTION	COUNTY	TOTAL SHEETS	SHEET NO.
55	•	WILL	608	508
STA.	TO STA.			
FED. ROAD DIST. NO. 1 ILLINOIS FED. AID PROJECT				
• (26HB-1&14) R-2				

ALL UNITS IN SQ FT	STAGE I
EARTH EXCAVATION=	2.02
EMBANKMENT=	18.35
TOPSOIL PLACEMENT=	0.00
TOPSOIL EXCAVATION=	16.74

ALL UNITS IN SQ FT	STAGE I
EARTH EXCAVATION=	1.83
EMBANKMENT=	1.55
TOPSOIL PLACEMENT=	0.00
TOPSOIL EXCAVATION=	0.00

CROSS SECTION LEGEND

- REMOVAL ITEM
- EXISTING TOPSOIL REMOVAL

NOTE: THE EXACT LOCATION AND ELEVATION OF EXISTING STRUCTURES, UTILITIES, AND PIPING SHALL BE VERIFIED IN THE FIELD BY THE CONTRACTOR.