


REVISIONS	NAME	DATE

BY	DATE

BY	DATE

ORIGINAL SURVEY	SURVEYED	PLOTTED	TEMPLATE	CHECKED

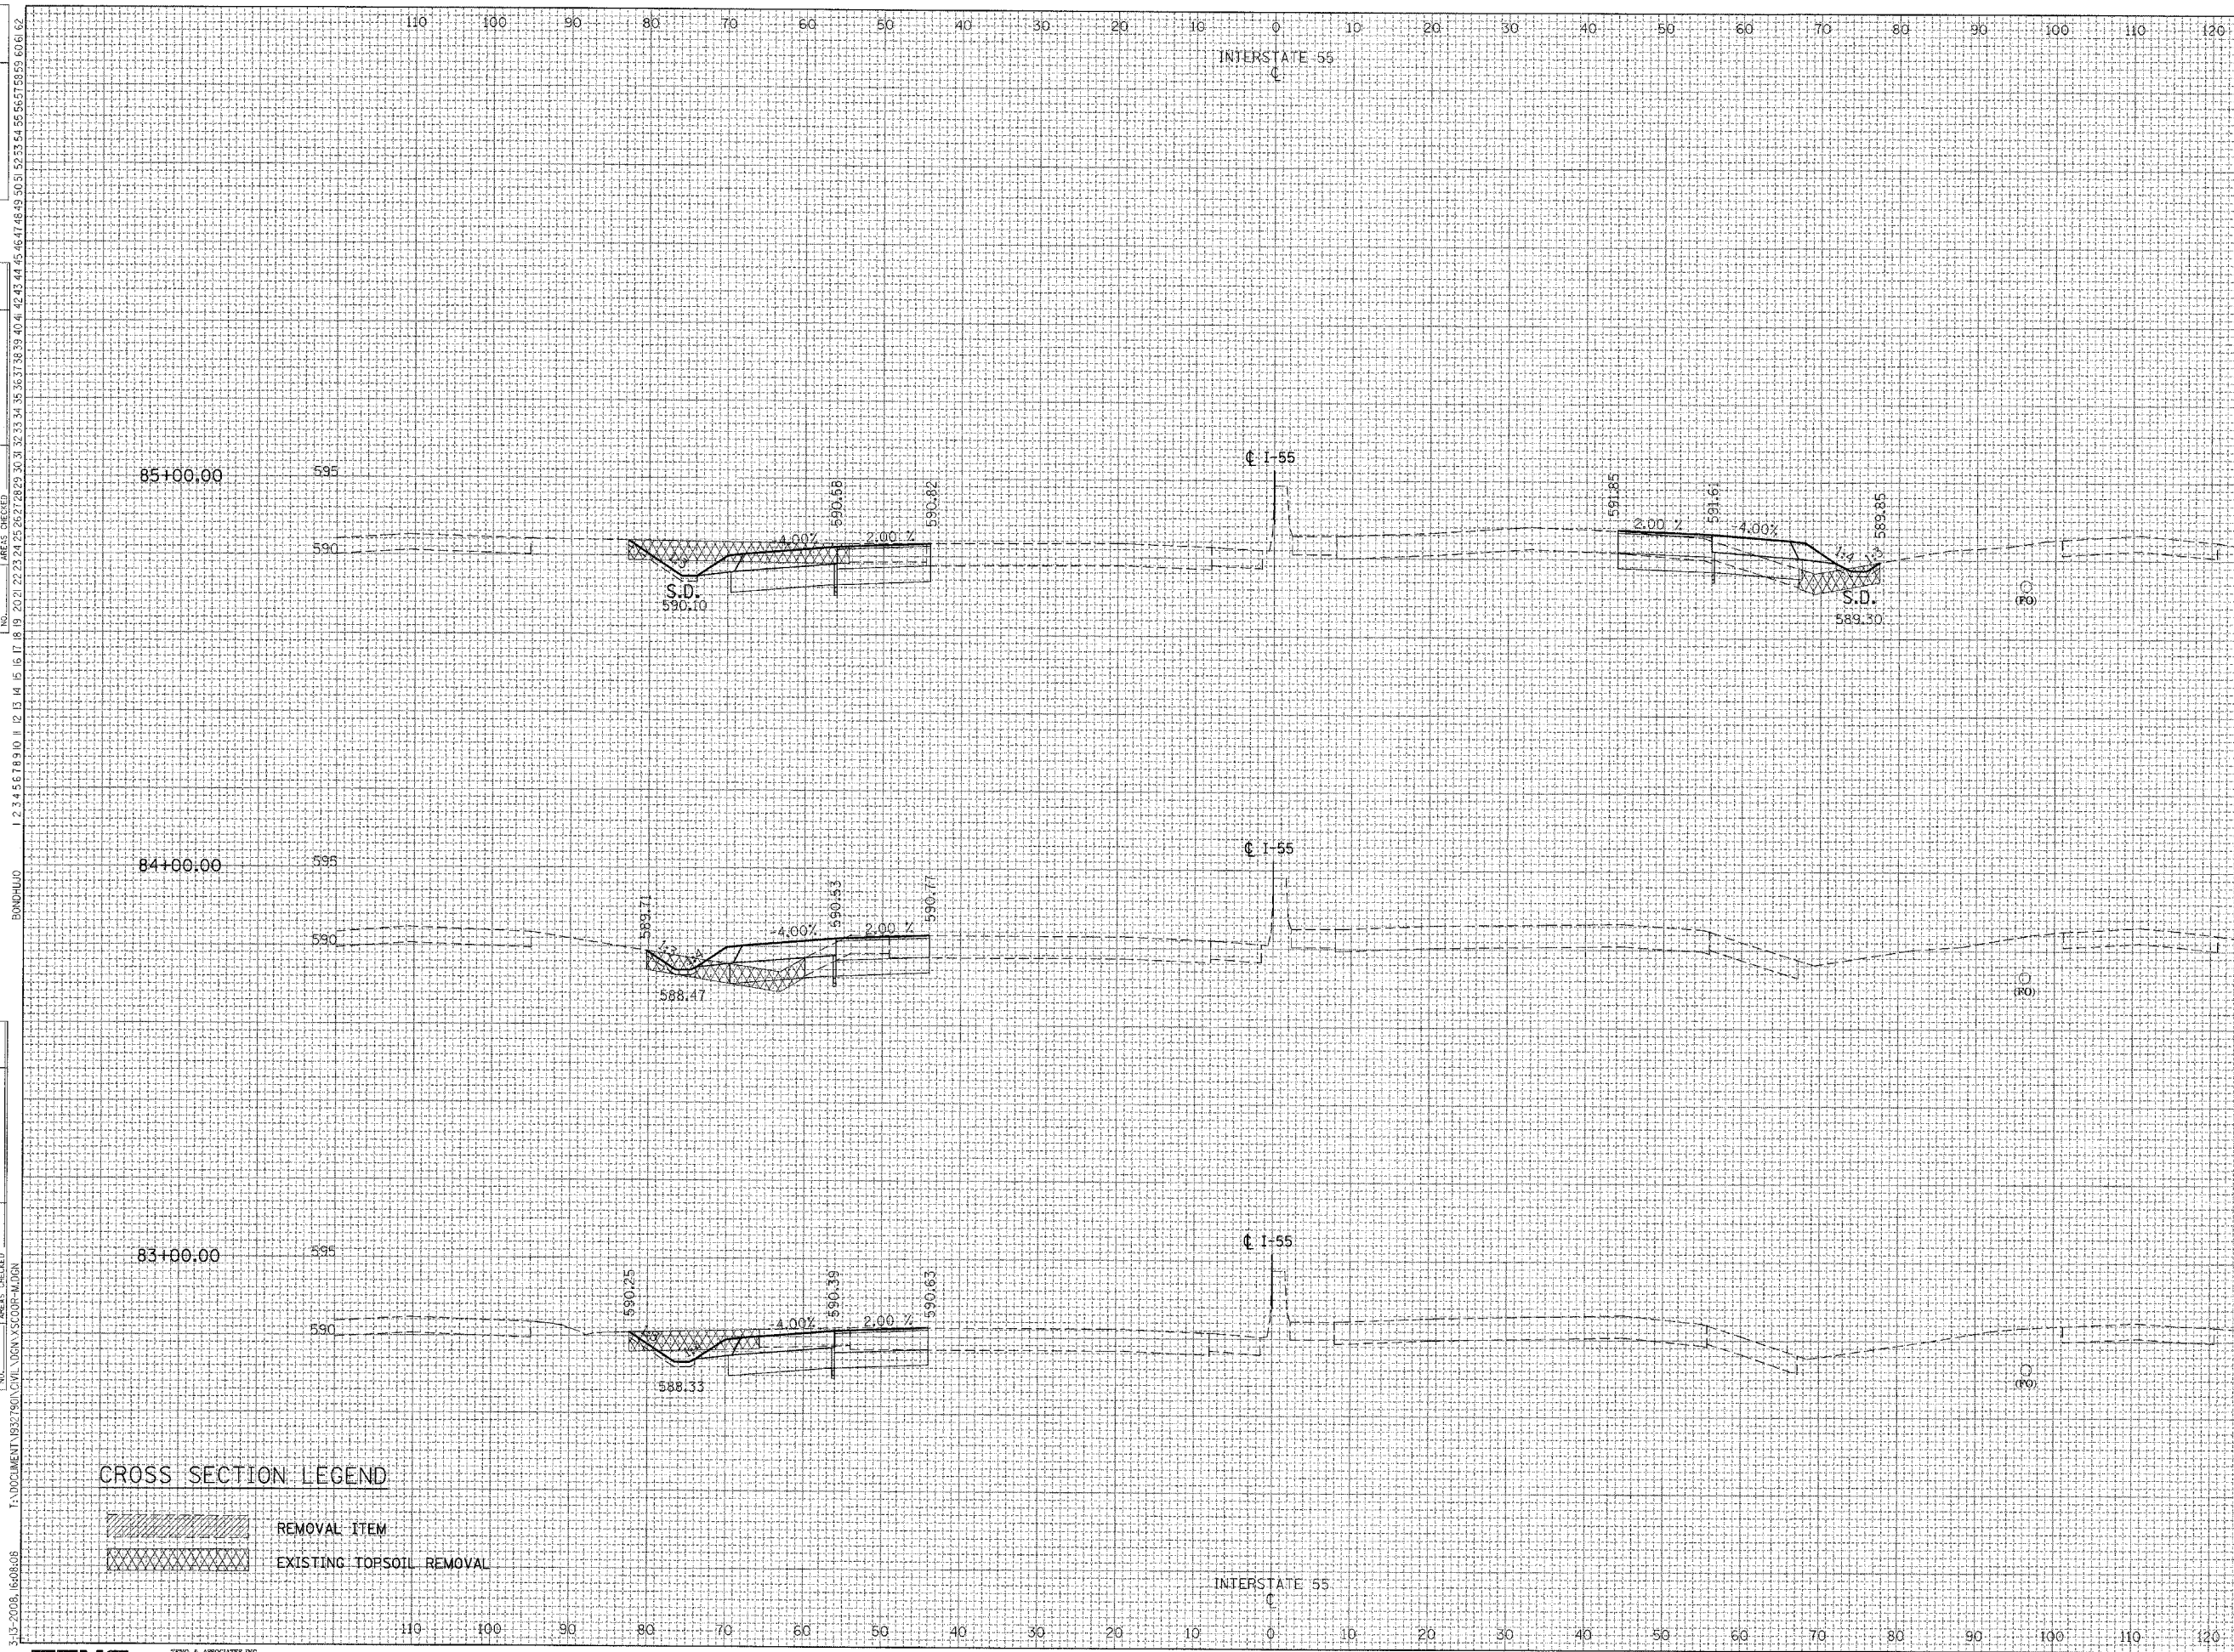

F.A.I. RTE.	SECTION	COUNTY	TOTAL SHEETS	SHEET NO.
55	*	WILL	608	511

STA. TO STA.  
 FED. ROAD DIST. NO. 1 ILLINOIS FED. AID PROJECT  
 • (26HB-1&114) R-2

ALL UNITS IN SQ. FT.	STAGE 1
EARTH EXCAVATION=	60.72
EMBANKMENT=	15.37
TOPSOIL PLACEMENT=	4.82
TOPSOIL EXCAVATION=	48.37

ALL UNITS IN SQ. FT.	STAGE 1
EARTH EXCAVATION=	16.87
EMBANKMENT=	9.68
TOPSOIL PLACEMENT=	2.12
TOPSOIL EXCAVATION=	32.19

ALL UNITS IN SQ. FT.	STAGE 1
EARTH EXCAVATION=	41.96
EMBANKMENT=	2.01
TOPSOIL PLACEMENT=	2.81
TOPSOIL EXCAVATION=	20.85

CROSS SECTION LEGEND

- REMOVAL ITEM
- EXISTING TOPSOIL REMOVAL

NOTE: THE EXACT LOCATION AND ELEVATION OF EXISTING STRUCTURES, UTILITIES, AND PIPING SHALL BE VERIFIED IN THE FIELD BY THE CONTRACTOR.