


REVISIONS	DATE

BY	DATE

BY	DATE

BY	DATE

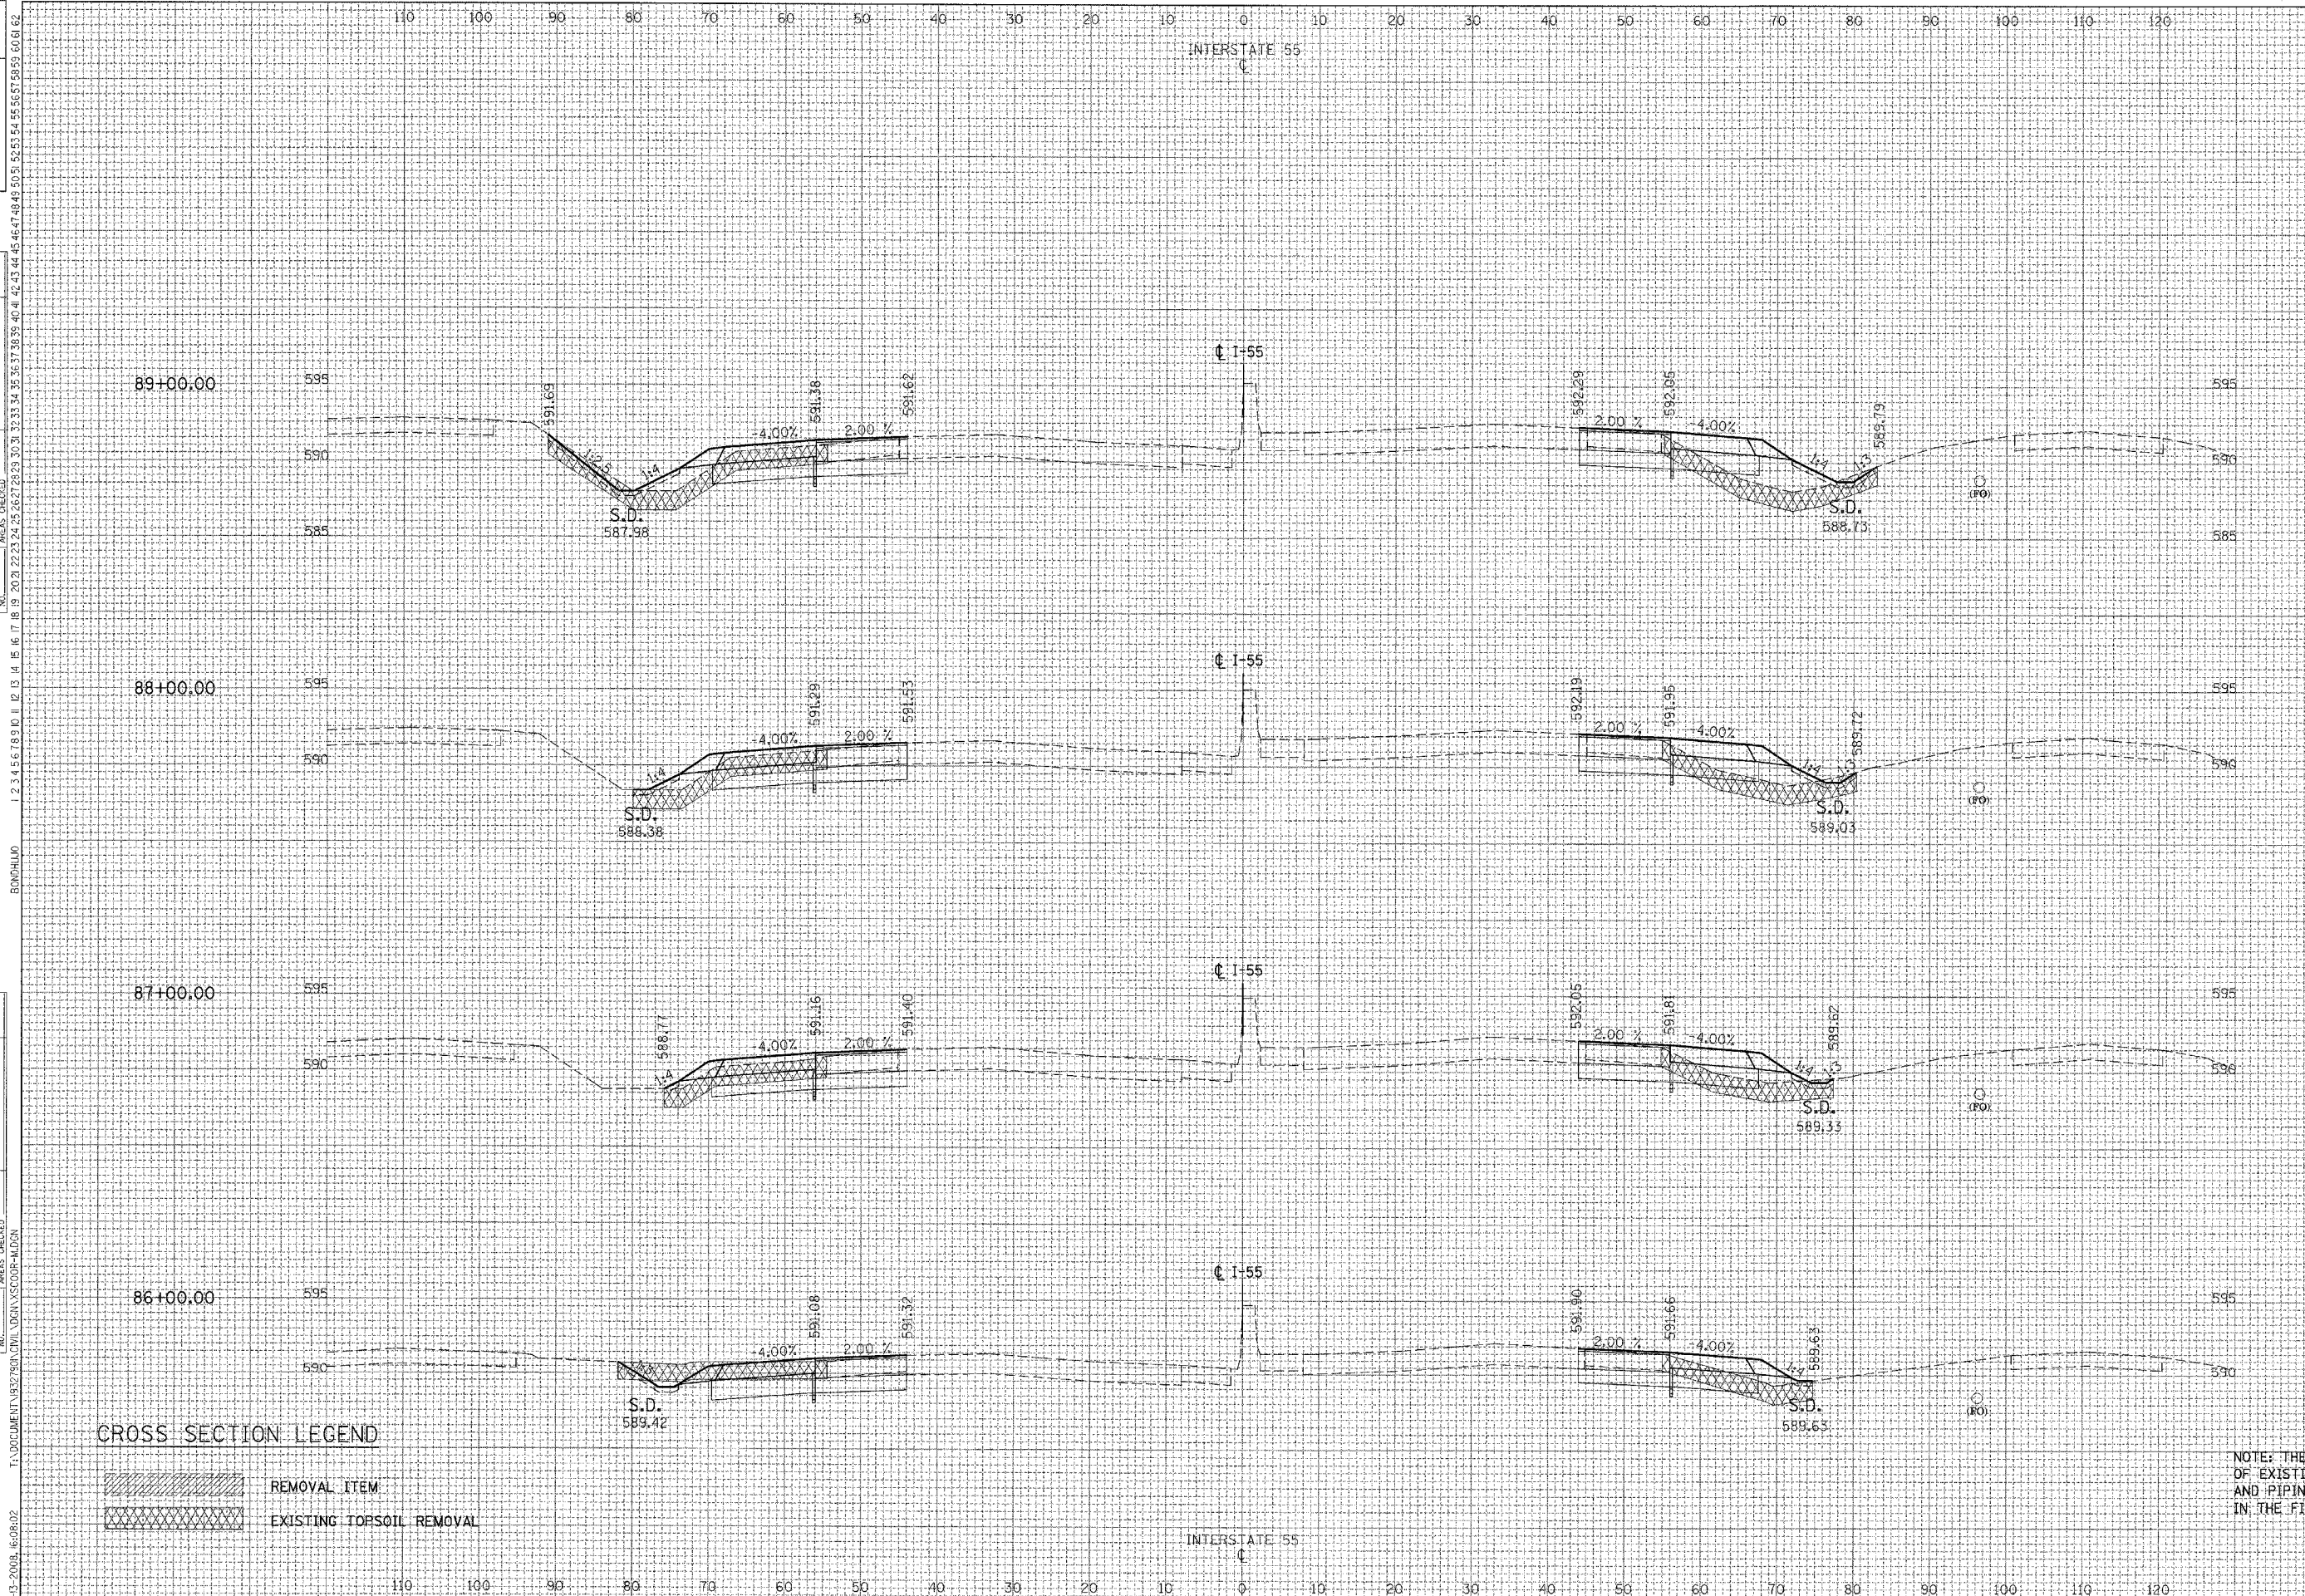

F.A. RTE.	SECTION	COUNTY	TOTAL SHEETS	SHEET NO.
55	•	WILL	608	512
STA.		TO STA.		
FED. ROAD DIST. NO. 1 ILLINOIS FED. AID PROJECT				
• (26HB-18.114) R-2				

ALL UNITS IN SQ FT	STAGE 1
EARTH EXCAVATION=	36.80
EMBANKMENT=	64.47
TOPSOIL PLACEMENT=	9.46
TOPSOIL EXCAVATION=	80.57

ALL UNITS IN SQ FT	STAGE 1
EARTH EXCAVATION=	37.94
EMBANKMENT=	41.36
TOPSOIL PLACEMENT=	4.84
TOPSOIL EXCAVATION=	63.57

ALL UNITS IN SQ FT	STAGE 1
EARTH EXCAVATION=	37.39
EMBANKMENT=	25.67
TOPSOIL PLACEMENT=	2.48
TOPSOIL EXCAVATION=	54.98

ALL UNITS IN SQ FT	STAGE 1
EARTH EXCAVATION=	50.27
EMBANKMENT=	12.91
TOPSOIL PLACEMENT=	3.59
TOPSOIL EXCAVATION=	75.07

CROSS SECTION LEGEND

	REMOVAL ITEM
	EXISTING TOPSOIL REMOVAL

NOTE: THE EXACT LOCATION AND ELEVATION OF EXISTING STRUCTURES, UTILITIES, AND PIPING SHALL BE VERIFIED IN THE FIELD BY THE CONTRACTOR.