


REVISIONS	DATE

BY	DATE

BY	DATE

ORIGINAL SURVEY	DATE

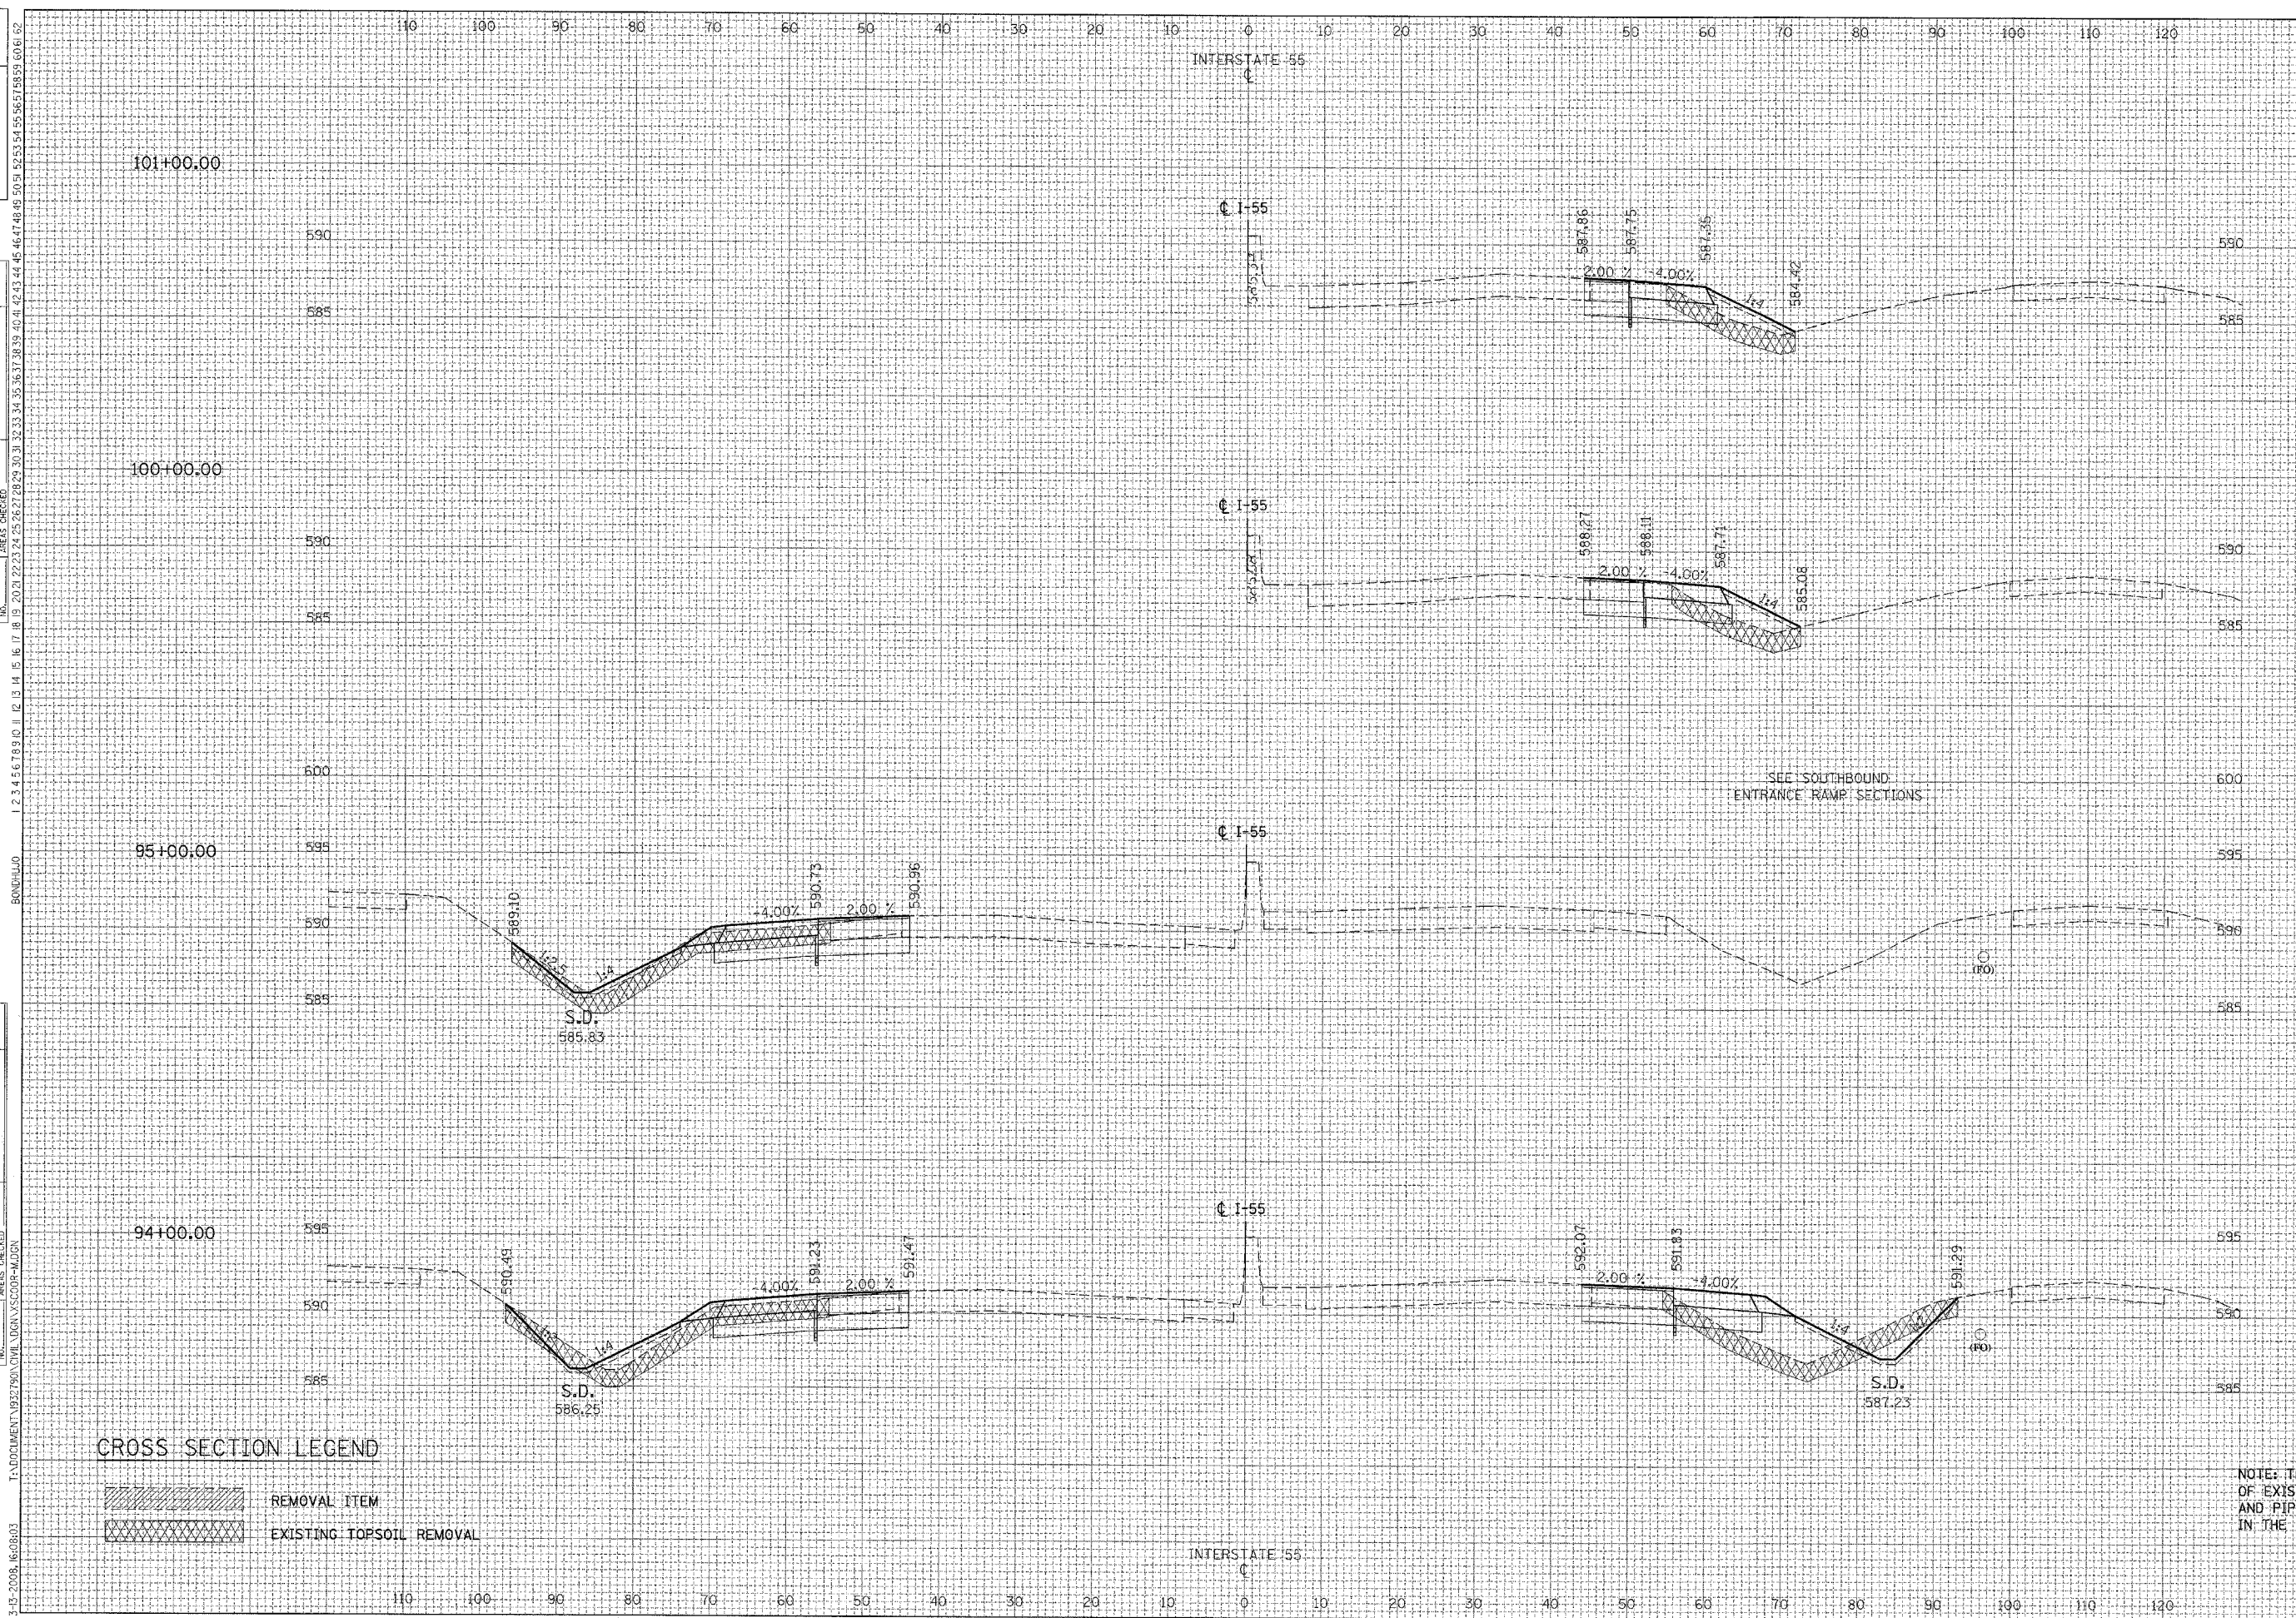

F.A.I. RTE.	SECTION	COUNTY	TOTAL SHEETS	SHEET NO.
55	*	WILL	608	514

STA. _____ TO STA. _____

FED. ROAD DIST. NO. 1 ILLINOIS FED. AID PROJECT

* (26HB-1&114) R-2

ALL UNITS IN SQ FT	STAGE I
EARTH EXCAVATION=	26.61
EMBANKMENT=	19.80
TOPSOIL PLACEMENT=	3.83
TOPSOIL EXCAVATION=	21.08

ALL UNITS IN SQ FT	STAGE I
EARTH EXCAVATION=	27.65
EMBANKMENT=	21.03
TOPSOIL PLACEMENT=	3.43
TOPSOIL EXCAVATION=	21.04

ALL UNITS IN SQ FT	STAGE I
EARTH EXCAVATION=	22.82
EMBANKMENT=	23.89
TOPSOIL PLACEMENT=	7.39
TOPSOIL EXCAVATION=	52.15

ALL UNITS IN SQ FT	STAGE I
EARTH EXCAVATION=	47.22
EMBANKMENT=	74.85
TOPSOIL PLACEMENT=	14.69
TOPSOIL EXCAVATION=	101.09

CROSS SECTION LEGEND

	REMOVAL ITEM
	EXISTING TOPSOIL REMOVAL

NOTE: THE EXACT LOCATION AND ELEVATION OF EXISTING STRUCTURES, UTILITIES, AND PIPING SHALL BE VERIFIED IN THE FIELD BY THE CONTRACTOR.