

REVISIONS	DATE	BY

DATE	BY

NO.	DATE	BY	DESCRIPTION
1	3-15-2008		
2			
3			
NO.	DATE	BY	DESCRIPTION
1			
2			
NO.	DATE	BY	DESCRIPTION
1			
2			
F.A.I. RTE.	SECTION	COUNTY	TOTAL SHEETS	SHEET NO.
55	*	WILL	608	518

STA. _____ TO STA. _____

FED. ROAD DIST. NO. 1 ILLINOIS FED. AID PROJECT

• (26HB-1814) R-2

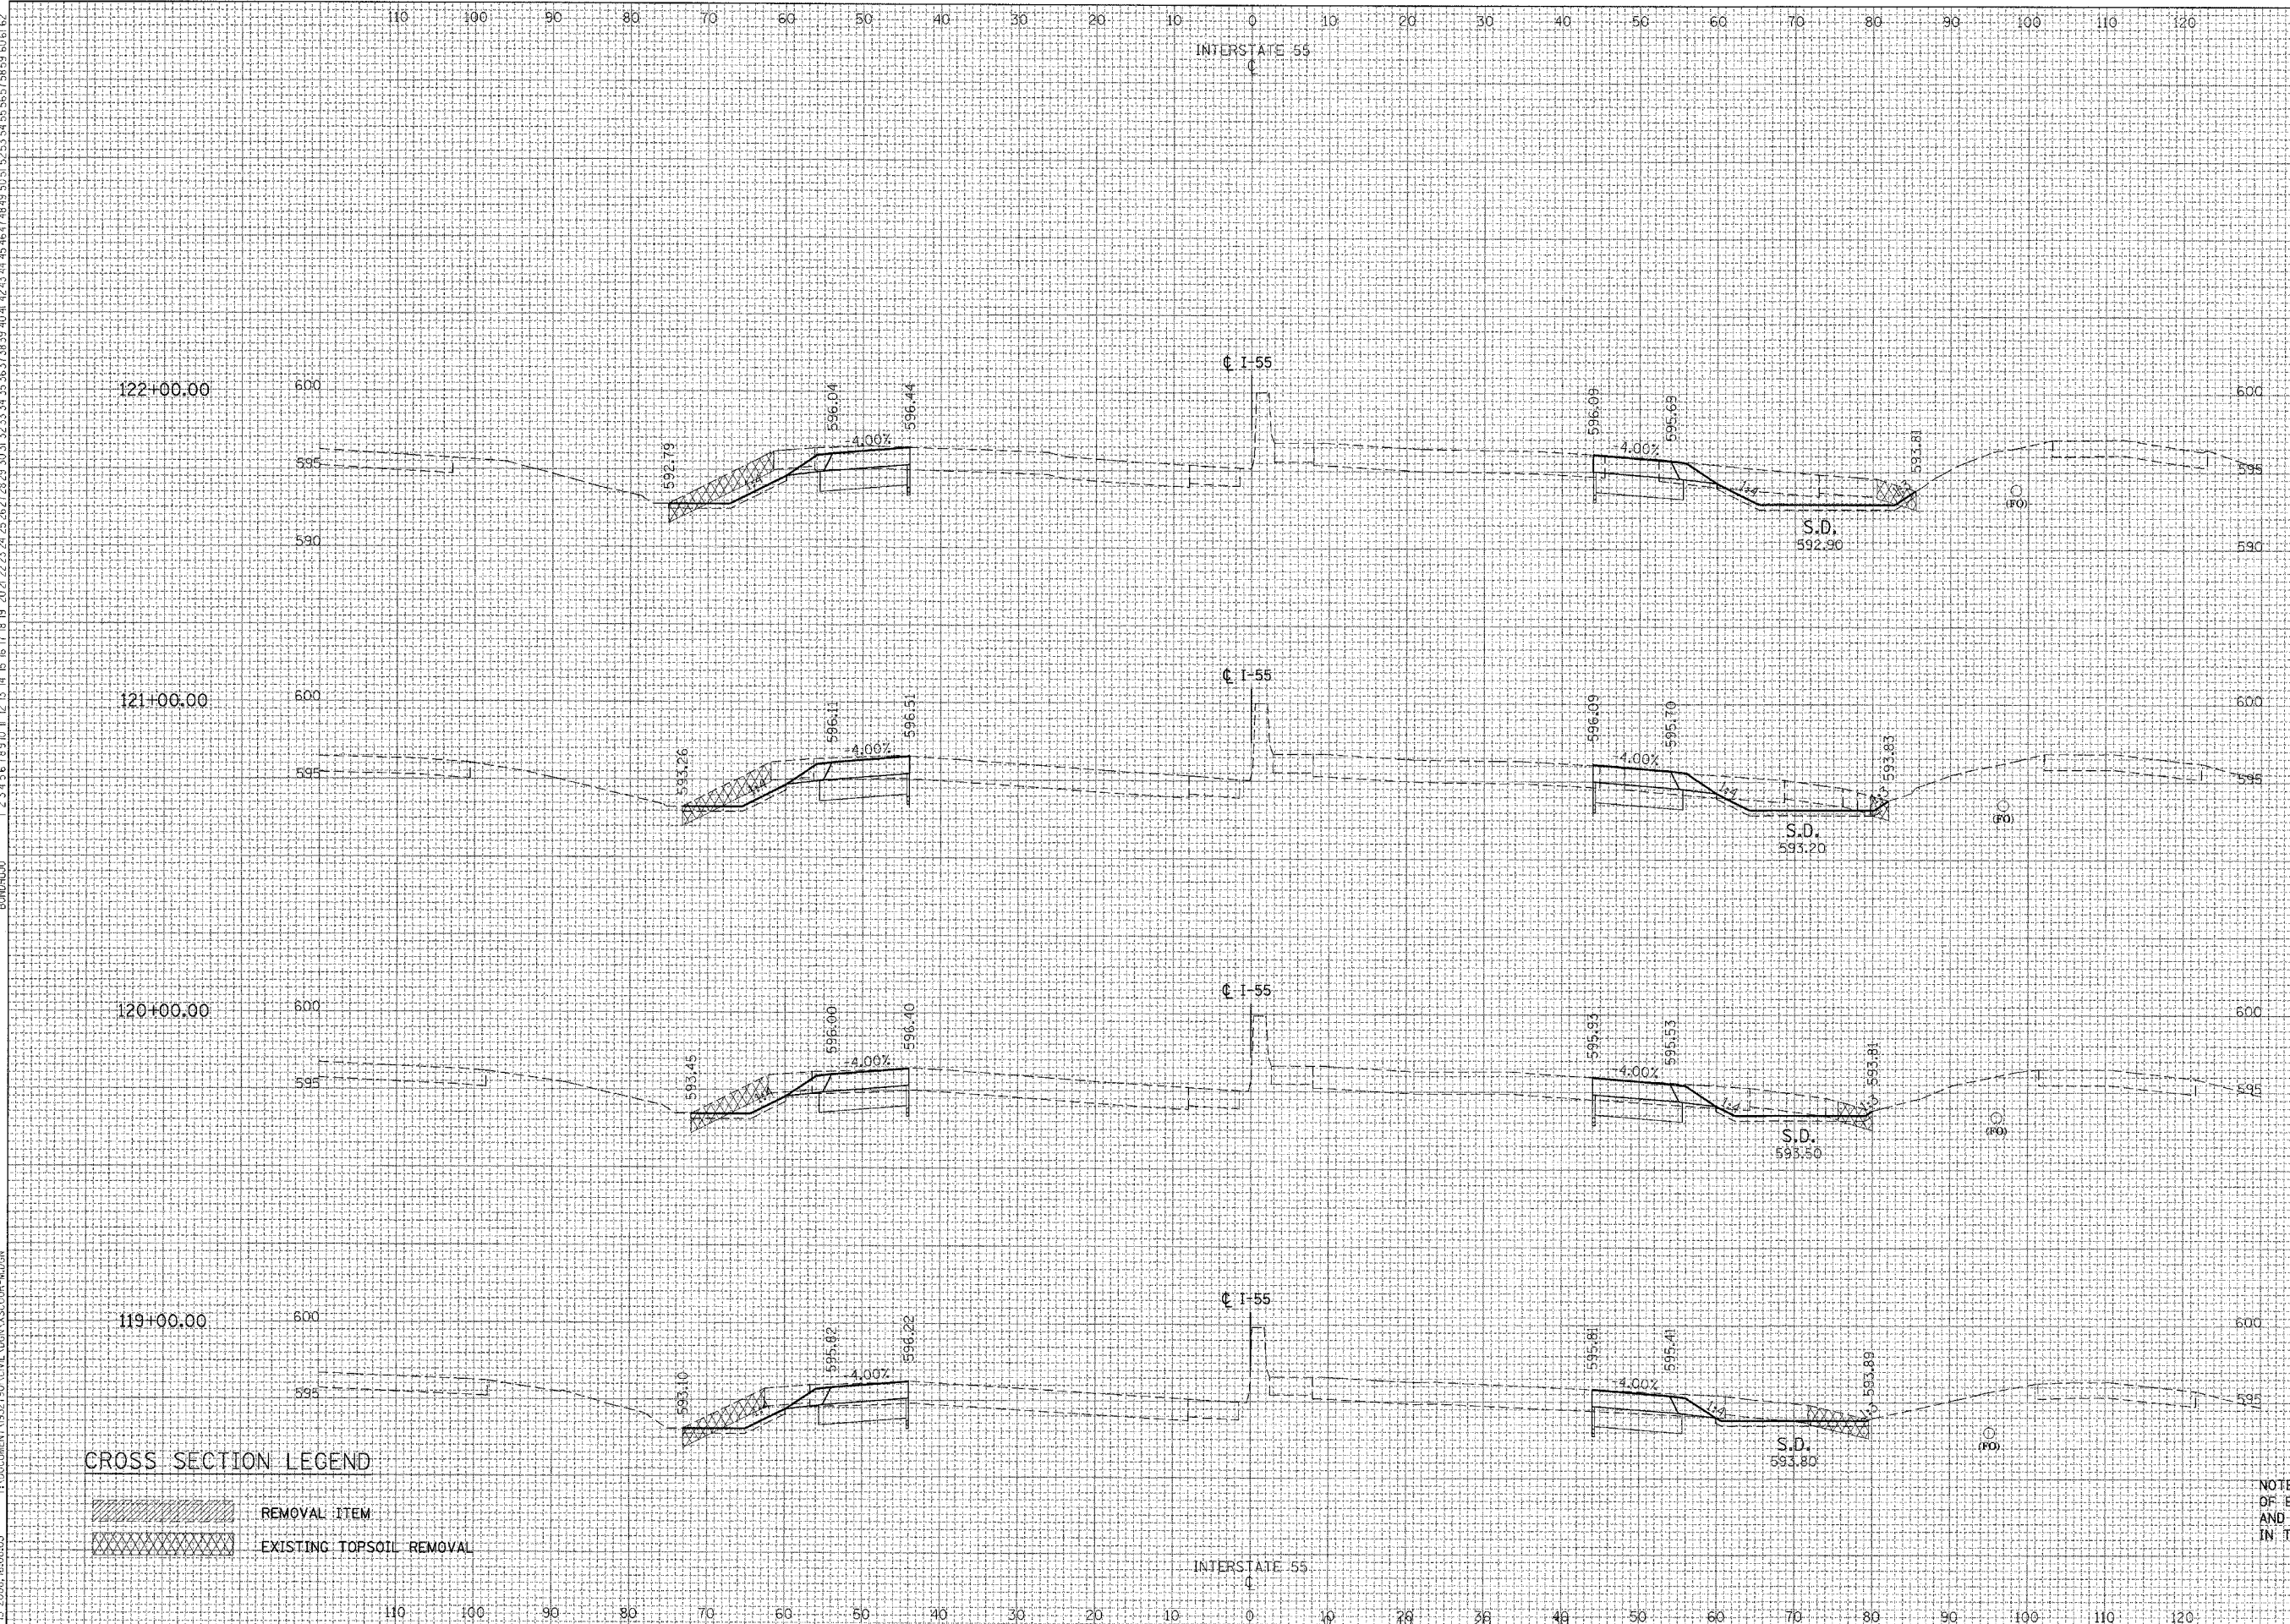

ALL UNITS IN SQ FT	STAGE IV
EARTH EXCAVATION=	67.24
EMBANKMENT=	3.74
TOPSOIL PLACEMENT=	13.58
TOPSOIL EXCAVATION=	23.10

ALL UNITS IN SQ FT	STAGE IV
EARTH EXCAVATION=	51.36
EMBANKMENT=	3.94
TOPSOIL PLACEMENT=	11.64
TOPSOIL EXCAVATION=	17.20

ALL UNITS IN SQ FT	STAGE IV
EARTH EXCAVATION=	39.94
EMBANKMENT=	3.93
TOPSOIL PLACEMENT=	10.51
TOPSOIL EXCAVATION=	17.93

ALL UNITS IN SQ FT	STAGE IV
EARTH EXCAVATION=	38.63
EMBANKMENT=	4.83
TOPSOIL PLACEMENT=	10.97
TOPSOIL EXCAVATION=	22.94

NOTE: THE EXACT LOCATION AND ELEVATION OF EXISTING STRUCTURES, UTILITIES, AND PIPING SHALL BE VERIFIED IN THE FIELD BY THE CONTRACTOR.