


REVISIONS	DATE

BY	DATE

BY	DATE

ORIGINAL SURVEY	DATE

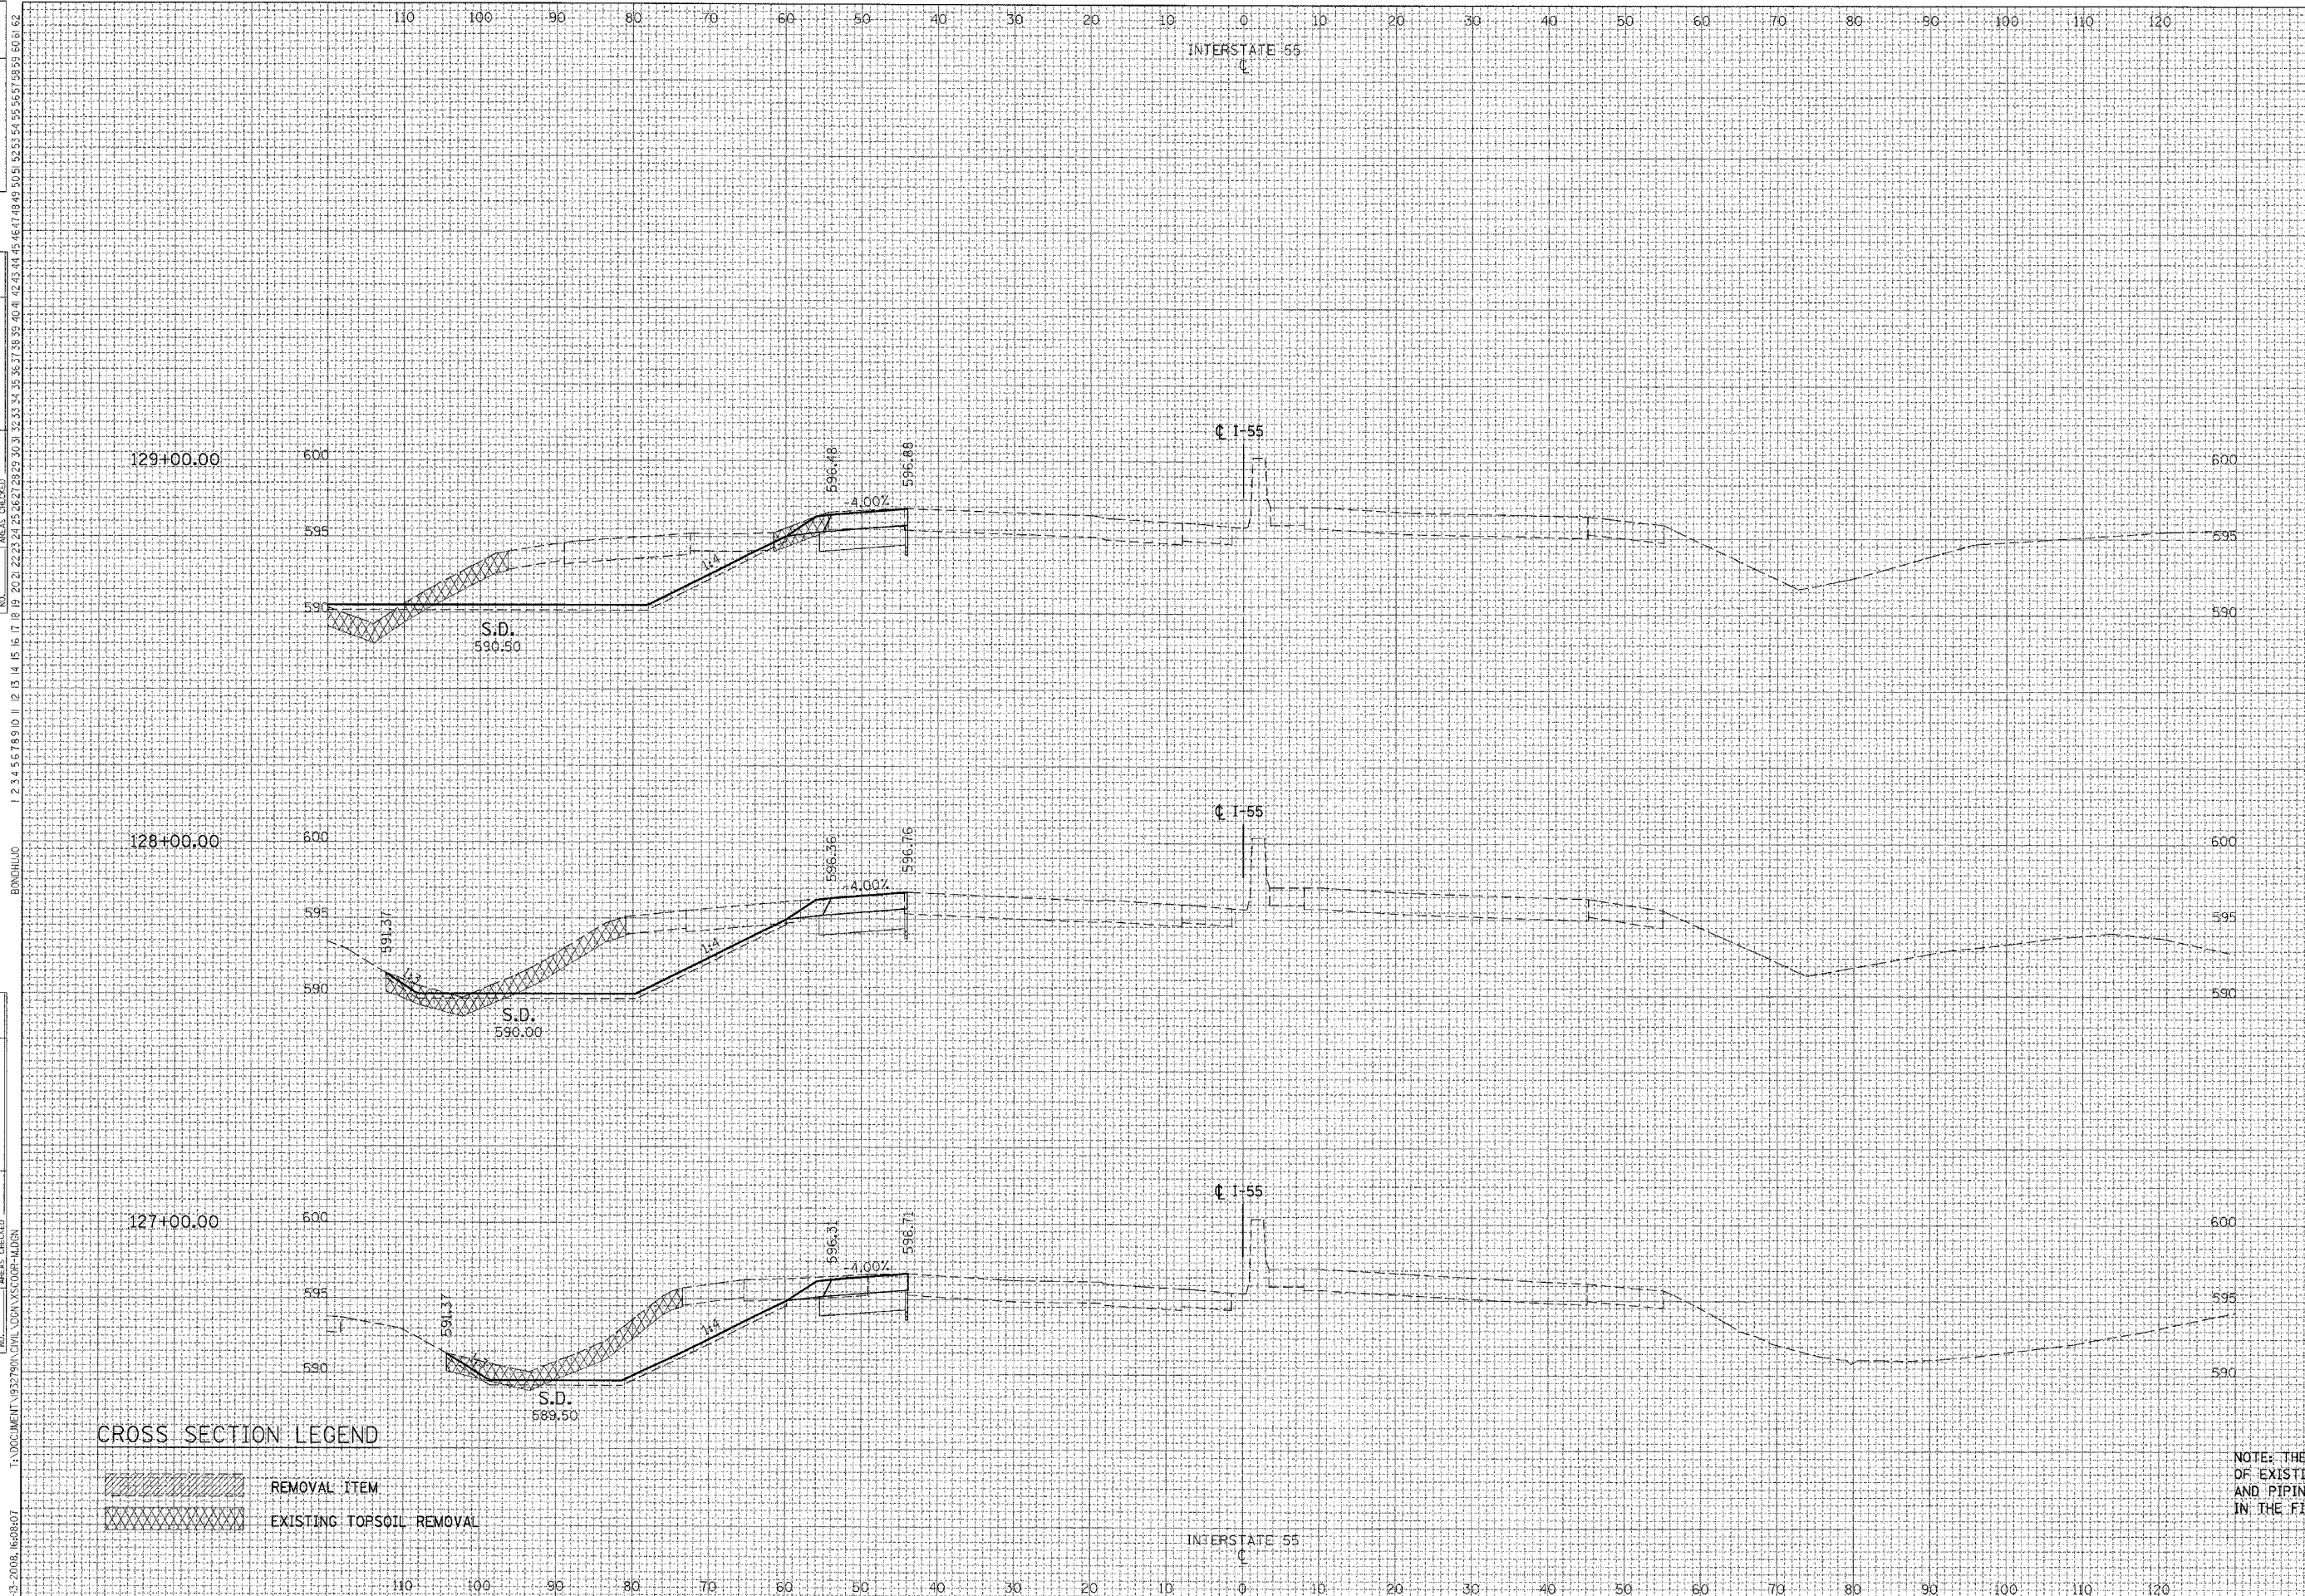

F-A-I RTE.	SECTION	COUNTY	TOTAL SHEETS	SHEET NO.
55	*	WILL	608	520

STA.	TO STA.
FED. ROAD DIST. NO. 1	ILLINOIS FED. AID PROJECT

• (26HB-1&114) R-2

ALL UNITS IN SQ FT	STAGE IV
EARTH EXCAVATION=	115.72
EMBANKMENT=	20.30
TOPSOIL PLACEMENT=	20.31
TOPSOIL EXCAVATION=	39.51

ALL UNITS IN SQ FT	STAGE IV
EARTH EXCAVATION=	112.70
EMBANKMENT=	10.84
TOPSOIL PLACEMENT=	17.45
TOPSOIL EXCAVATION=	39.26

ALL UNITS IN SQ FT	STAGE IV
EARTH EXCAVATION=	85.49
EMBANKMENT=	3.04
TOPSOIL PLACEMENT=	14.81
TOPSOIL EXCAVATION=	38.63

CROSS SECTION LEGEND

- REMOVAL ITEM
- EXISTING TOPSOIL REMOVAL

NOTE: THE EXACT LOCATION AND ELEVATION OF EXISTING STRUCTURES, UTILITIES, AND PIPING SHALL BE VERIFIED IN THE FIELD BY THE CONTRACTOR.