


REVISIONS	DATE

DATE

DATE

DATE

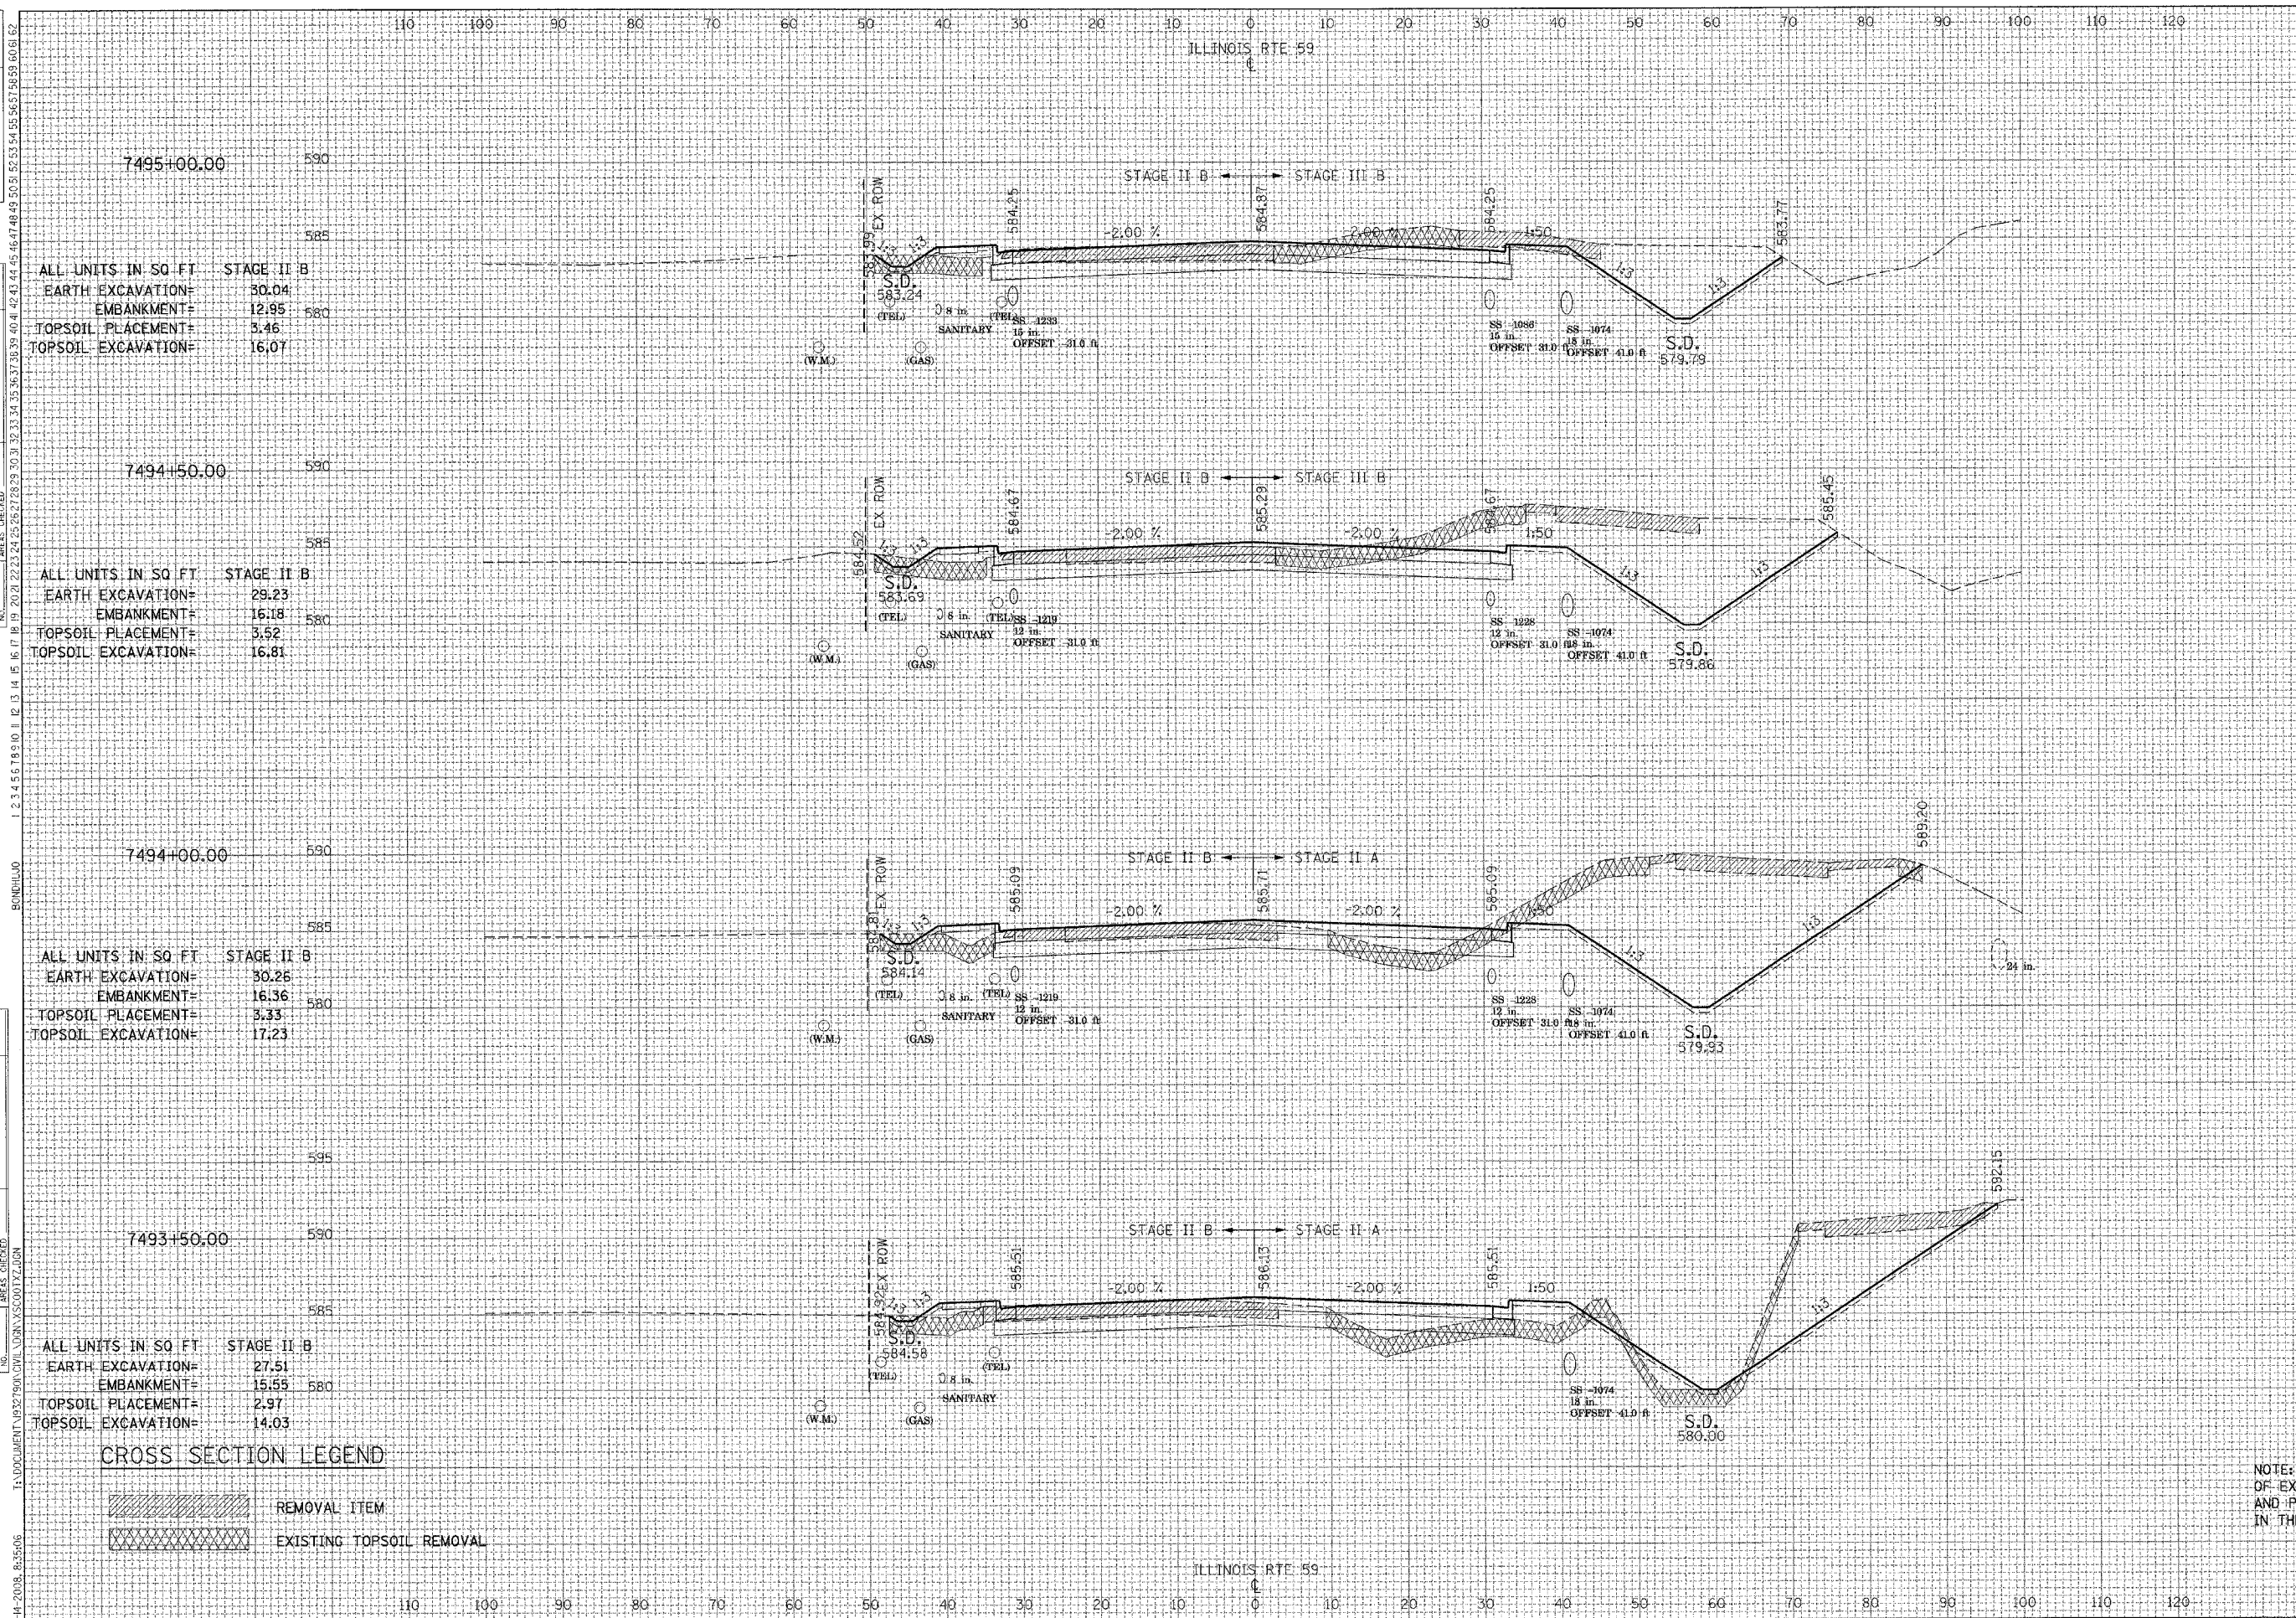

F.A. RTE.	SECTION	COUNTY	TOTAL SHEETS	SHEET NO.
55	*	WILL	608	535
STA.	TO STA.			
FED. ROAD DIST. NO. 1 ILLINOIS FED. AID PROJECT				
(26HB-1&114) R-2				

7495+00.00

ALL UNITS IN SQ FT	STAGE II B
EARTH EXCAVATION=	30.04
EMBANKMENT=	12.95
TOPSOIL PLACEMENT=	5.46
TOPSOIL EXCAVATION=	16.07

7495+00.00

ALL UNITS IN SQ FT	STAGE III B
EARTH EXCAVATION=	129.52
EMBANKMENT=	0.37
TOPSOIL PLACEMENT=	11.82
TOPSOIL EXCAVATION=	27.79

7494+50.00

ALL UNITS IN SQ FT	STAGE II B
EARTH EXCAVATION=	29.23
EMBANKMENT=	16.18
TOPSOIL PLACEMENT=	3.52
TOPSOIL EXCAVATION=	16.81

7494+50.00

ALL UNITS IN SQ FT	STAGE III B
EARTH EXCAVATION=	212.33
EMBANKMENT=	0.00
TOPSOIL PLACEMENT=	14.17
TOPSOIL EXCAVATION=	37.44

7494+00.00

ALL UNITS IN SQ FT	STAGE II B
EARTH EXCAVATION=	30.26
EMBANKMENT=	16.36
TOPSOIL PLACEMENT=	3.33
TOPSOIL EXCAVATION=	17.23

7494+00.00

ALL UNITS IN SQ FT	STAGE II A
EARTH EXCAVATION=	267.94
EMBANKMENT=	11.98
TOPSOIL PLACEMENT=	17.80
TOPSOIL EXCAVATION=	51.68

7493+50.00

ALL UNITS IN SQ FT	STAGE II B
EARTH EXCAVATION=	27.51
EMBANKMENT=	15.55
TOPSOIL PLACEMENT=	2.97
TOPSOIL EXCAVATION=	14.03

7493+50.00

ALL UNITS IN SQ FT	STAGE II A
EARTH EXCAVATION=	111.84
EMBANKMENT=	58.07
TOPSOIL PLACEMENT=	21.03
TOPSOIL EXCAVATION=	70.62

CROSS SECTION LEGEND

	REMOVAL ITEM
	EXISTING TOPSOIL REMOVAL

NOTE: THE EXACT LOCATION AND ELEVATION OF EXISTING STRUCTURES, UTILITIES, AND PIPING SHALL BE VERIFIED IN THE FIELD BY THE CONTRACTOR.