


REVISIONS	NAME	DATE

BY	DATE

DATE	BY

NO. 1 2 

SECTION	COUNTY	TOTAL SHEETS	SHEET NO.
55	WILL	608	544
STA. TO STA.		FED. ROAD DIST. NO. 1 ILLINOIS FED. AID PROJECT	
• (26HB-1&14) R-2			

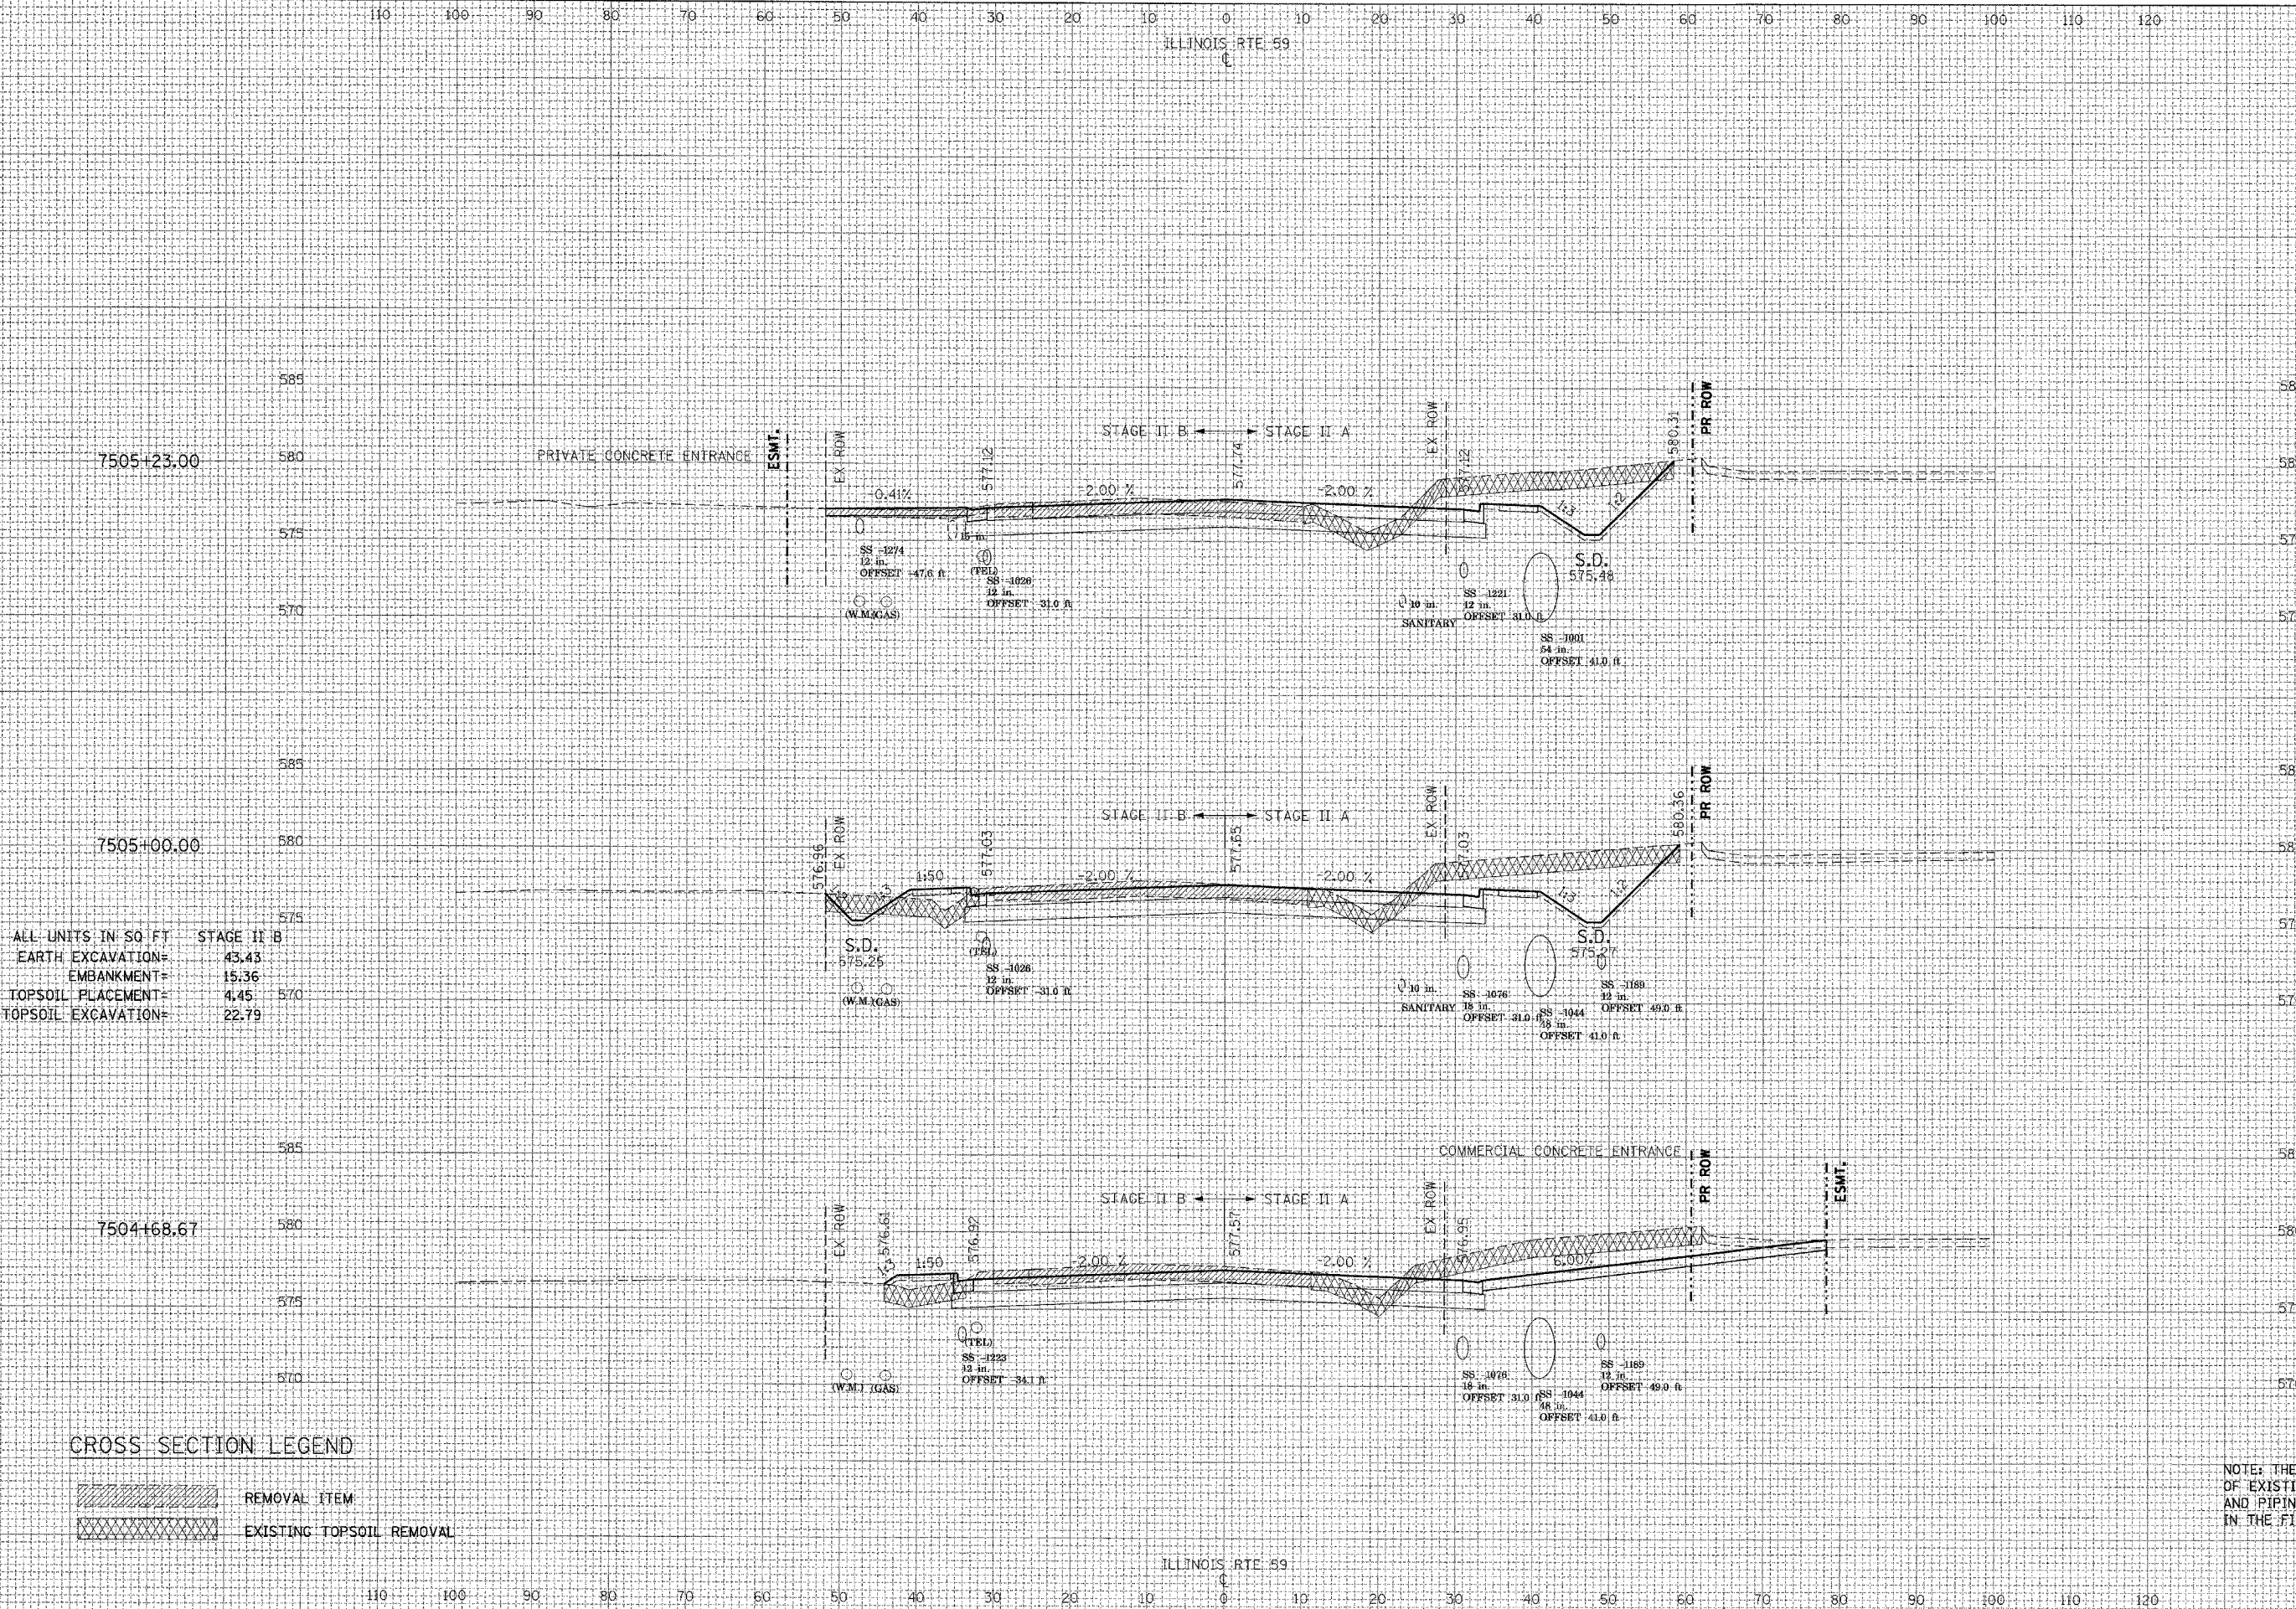

ALL UNITS IN SQ FT STAGE II B

EARTH EXCAVATION=	43.43
EMBANKMENT=	15.36
TOPSOIL PLACEMENT=	4.45
TOPSOIL EXCAVATION=	22.79

ALL UNITS IN SQ FT STAGE II A

EARTH EXCAVATION=	86.70
EMBANKMENT=	3.08
TOPSOIL PLACEMENT=	6.85
TOPSOIL EXCAVATION=	55.69

CROSS SECTION LEGEND

- REMOVAL ITEM
- EXISTING TOPSOIL REMOVAL

NOTE: THE EXACT LOCATION AND ELEVATION OF EXISTING STRUCTURES, UTILITIES, AND PIPING SHALL BE VERIFIED IN THE FIELD BY THE CONTRACTOR.