


DATE	
NAME	

DATE	
BY	
FINISHED	
DATE	
NO.	

DATE	
BY	
FINISHED	
DATE	
NO.	

3-4-2008, 9:23:05 T:\DOCUMENT\932700\CIVIL\DRAW\SC001XZ.DGN

F.A.I. RTE.	SECTION	COUNTY	TOTAL SHEETS	SHEET NO.
55	•	WILL	608	554
STA.	TO STA.			
FED. ROAD DIST. NO. 1 ILLINOIS FED. AID PROJECT				
• (261B-1&114) R-2				

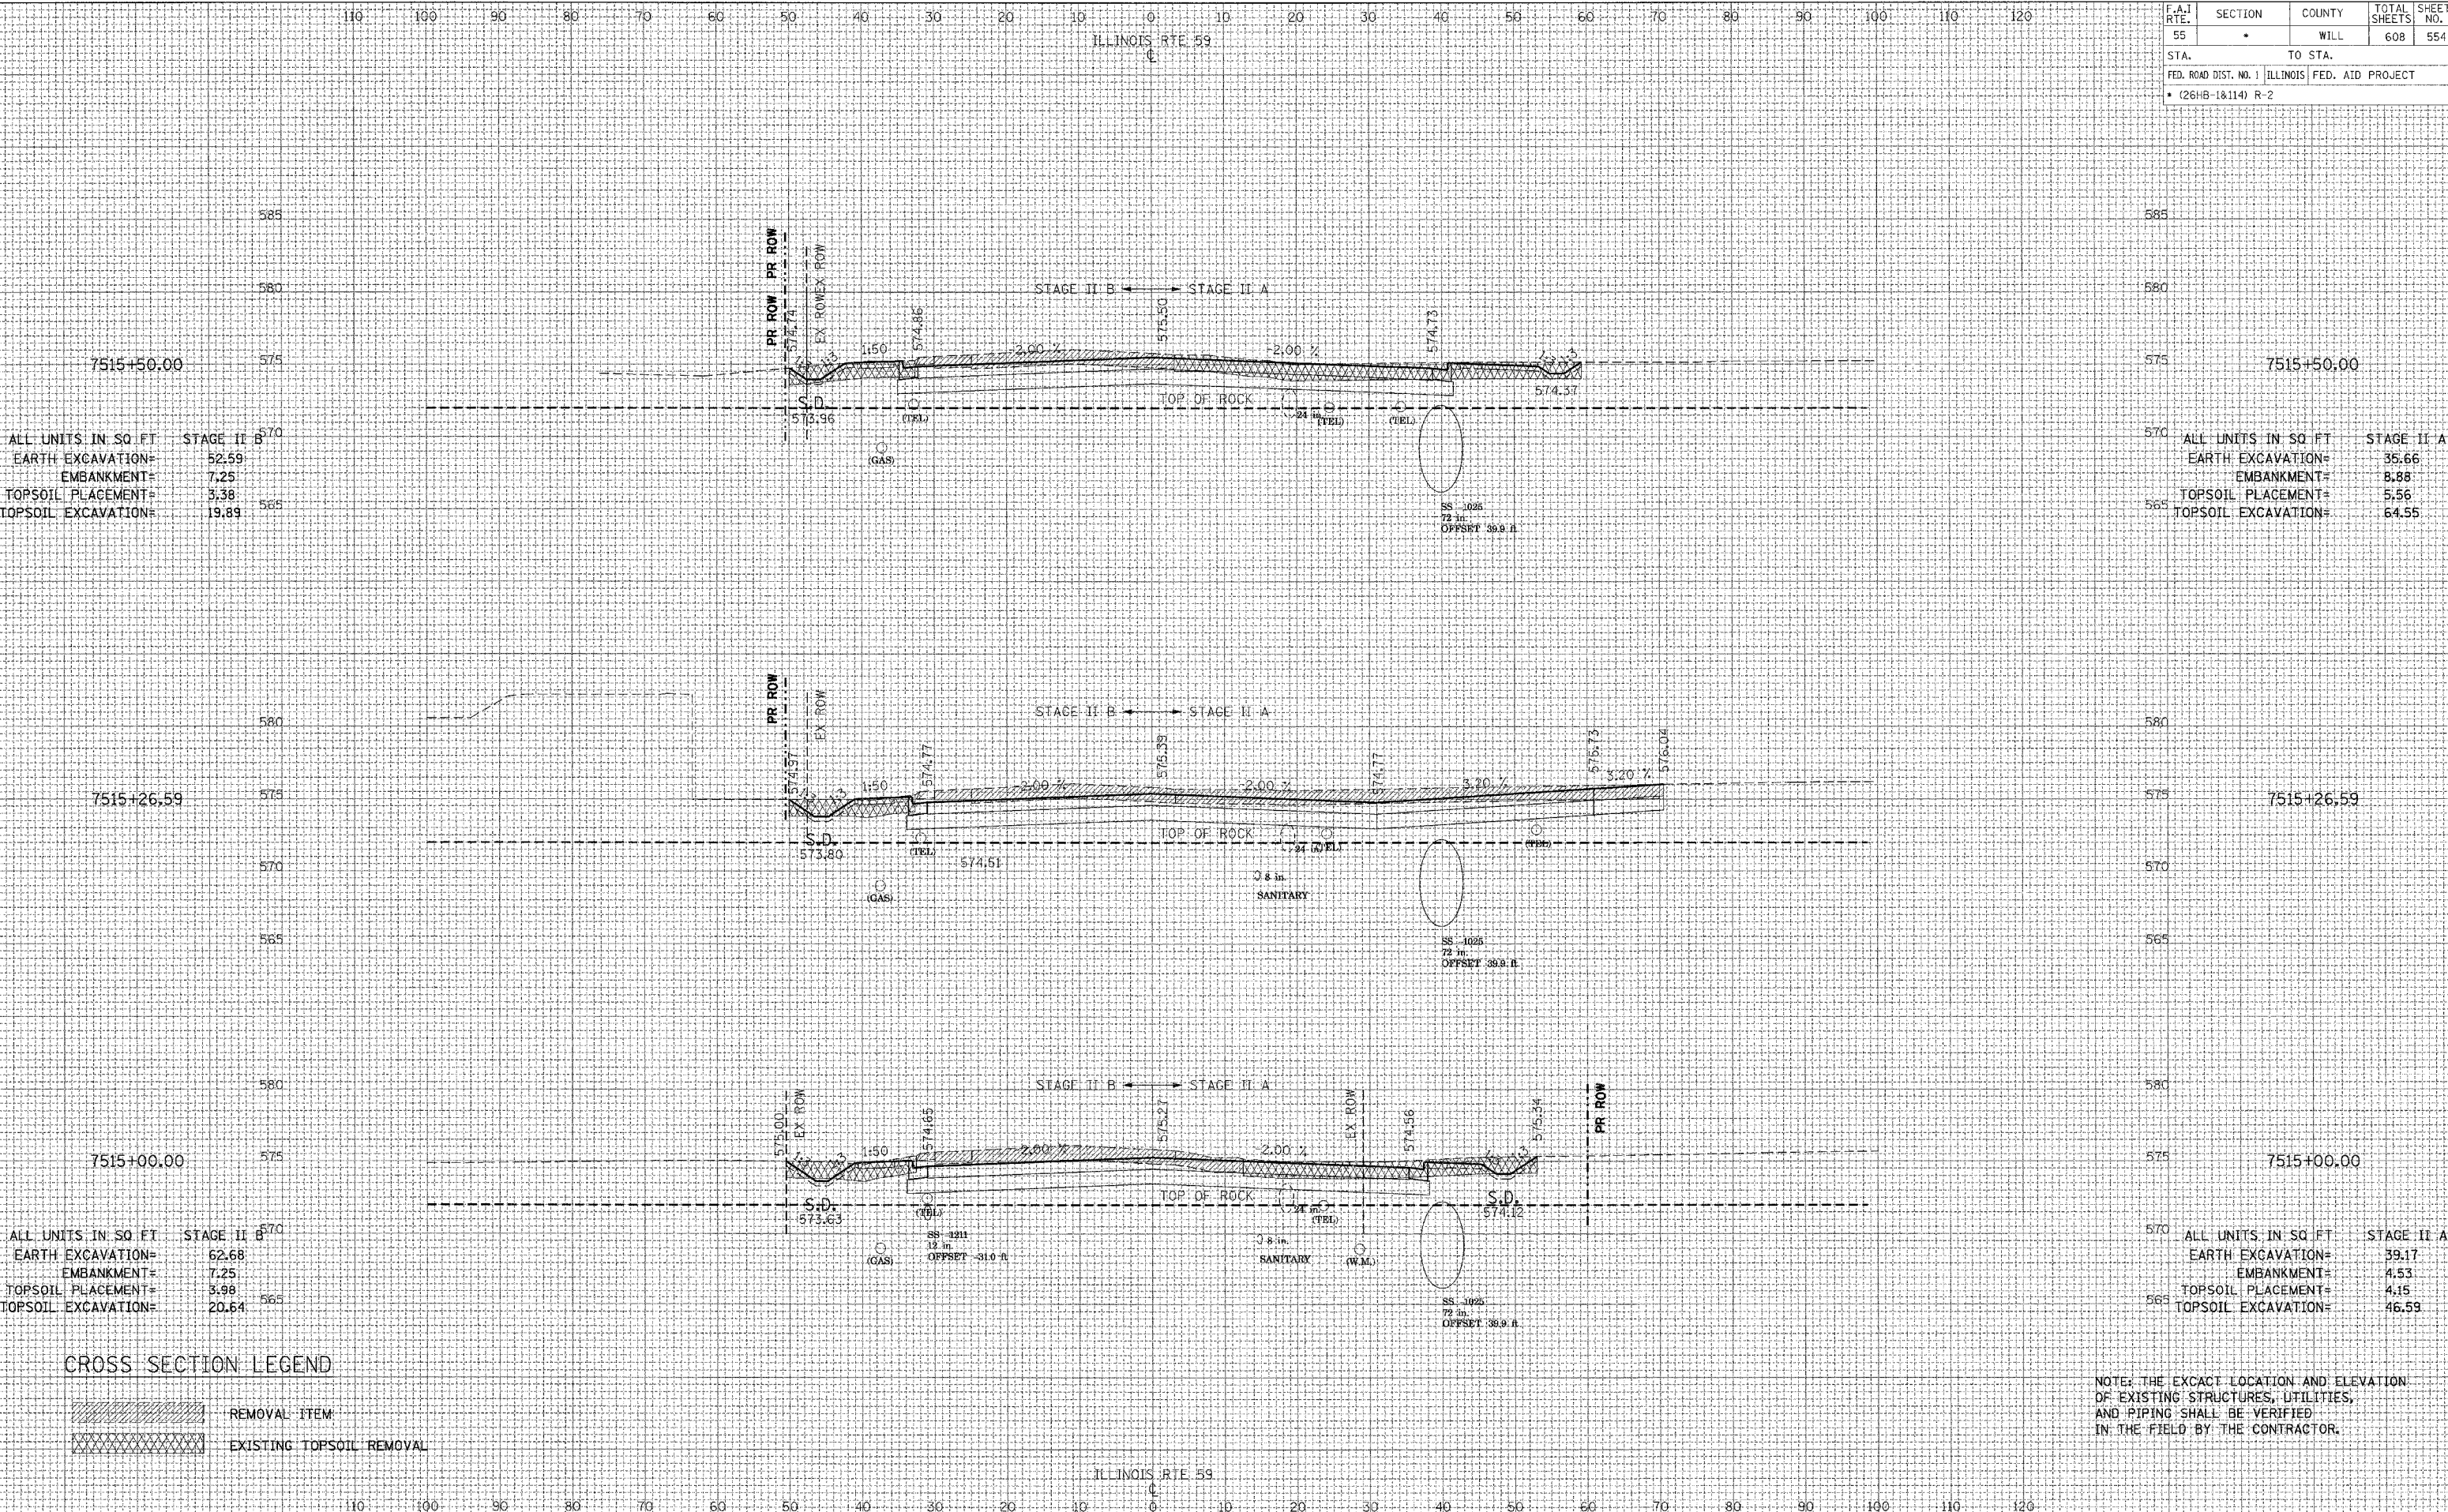

ALL UNITS IN SQ. FT.		STAGE II B
EARTH EXCAVATION=	52.59	
EMBANKMENT=	7.25	
TOPSOIL PLACEMENT=	3.38	
TOPSOIL EXCAVATION=	19.89	

ALL UNITS IN SQ. FT.		STAGE II A
EARTH EXCAVATION=	35.66	
EMBANKMENT=	8.88	
TOPSOIL PLACEMENT=	5.56	
TOPSOIL EXCAVATION=	64.55	

ALL UNITS IN SQ. FT.		STAGE II B
EARTH EXCAVATION=	62.68	
EMBANKMENT=	7.25	
TOPSOIL PLACEMENT=	3.98	
TOPSOIL EXCAVATION=	20.64	

ALL UNITS IN SQ. FT.		STAGE II A
EARTH EXCAVATION=	39.17	
EMBANKMENT=	4.53	
TOPSOIL PLACEMENT=	4.15	
TOPSOIL EXCAVATION=	46.59	

CROSS SECTION LEGEND

	REMOVAL ITEM
	EXISTING TOPSOIL REMOVAL

NOTE: THE EXACT LOCATION AND ELEVATION OF EXISTING STRUCTURES, UTILITIES, AND PIPING SHALL BE VERIFIED IN THE FIELD BY THE CONTRACTOR.