

REVISIONS	NAME	DATE


BY	DATE

BY	DATE

FINAL SURVEY	PLOTTED	TEMPLATE	AREAS CHECKED

F.A.1 RTE.	SECTION	COUNTY	TOTAL SHEETS	SHEET NO.
55	*	WILL	608	563

STA. TO STA.  
FED. ROAD DIST. NO. 1 ILLINOIS FED. AID PROJECT  
• (26HB-1&114) R-2

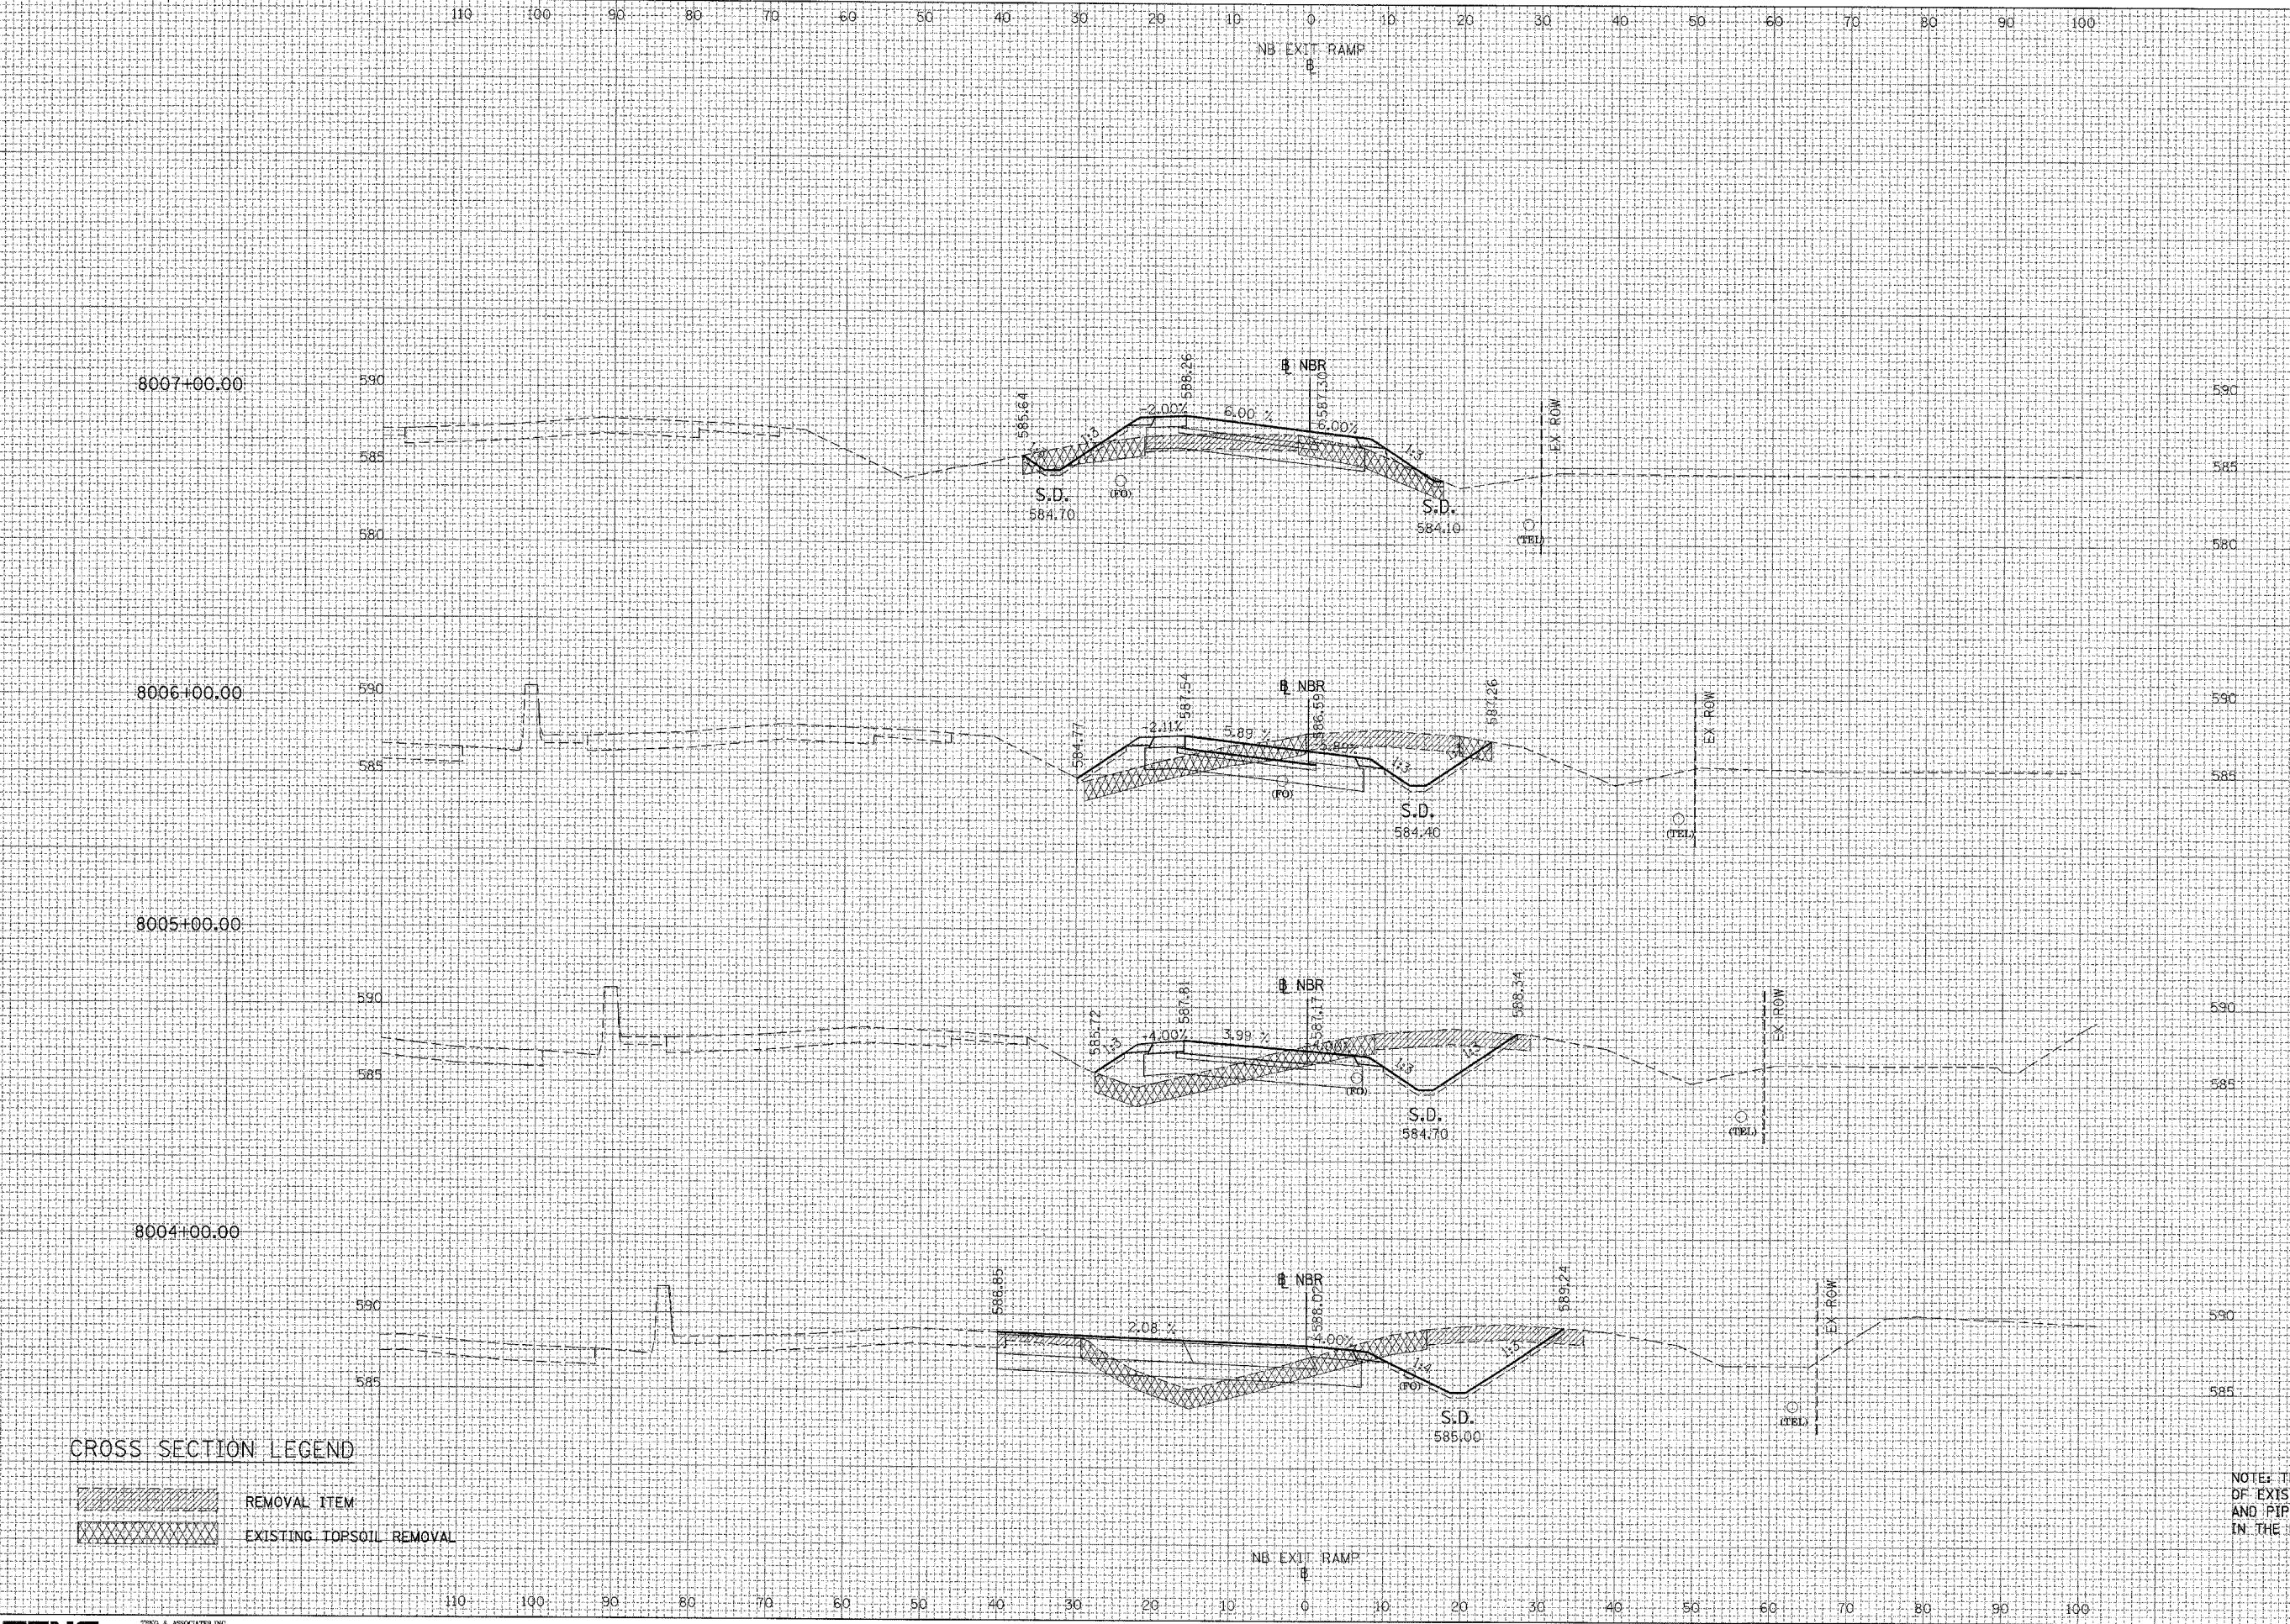

ALL UNITS IN SQ FT	STAGE II
EARTH EXCAVATION=	11.18
EMBANKMENT=	24.83
TOPSOIL PLACEMENT=	7.03
TOPSOIL EXCAVATION=	43.25

ALL UNITS IN SQ FT	STAGE II
EARTH EXCAVATION=	57.83
EMBANKMENT=	22.36
TOPSOIL PLACEMENT=	6.79
TOPSOIL EXCAVATION=	41.07

ALL UNITS IN SQ FT	STAGE II
EARTH EXCAVATION=	51.20
EMBANKMENT=	33.05
TOPSOIL PLACEMENT=	7.07
TOPSOIL EXCAVATION=	45.32

ALL UNITS IN SQ FT	STAGE II
EARTH EXCAVATION=	74.89
EMBANKMENT=	28.90
TOPSOIL PLACEMENT=	7.57
TOPSOIL EXCAVATION=	55.94

**CROSS SECTION LEGEND**

- REMOVAL ITEM
- EXISTING TOPSOIL REMOVAL

NOTE: THE EXACT LOCATION AND ELEVATION OF EXISTING STRUCTURES, UTILITIES, AND PIPING SHALL BE VERIFIED IN THE FIELD BY THE CONTRACTOR.