

REVISIONS	NAME	DATE

BY	DATE

FINAL SURVEY	DATE

ORIGINAL SURVEY	DATE


DATE	BY

DATE	BY


F.A.I. RTE.	SECTION	COUNTY	TOTAL SHEETS	SHEET NO.
55	*	WILL	608	567

STA.	TO STA.
FED. ROAD DIST. NO. 1 ILLINOIS	FED. AID PROJECT

(26HB-18.114) R-2

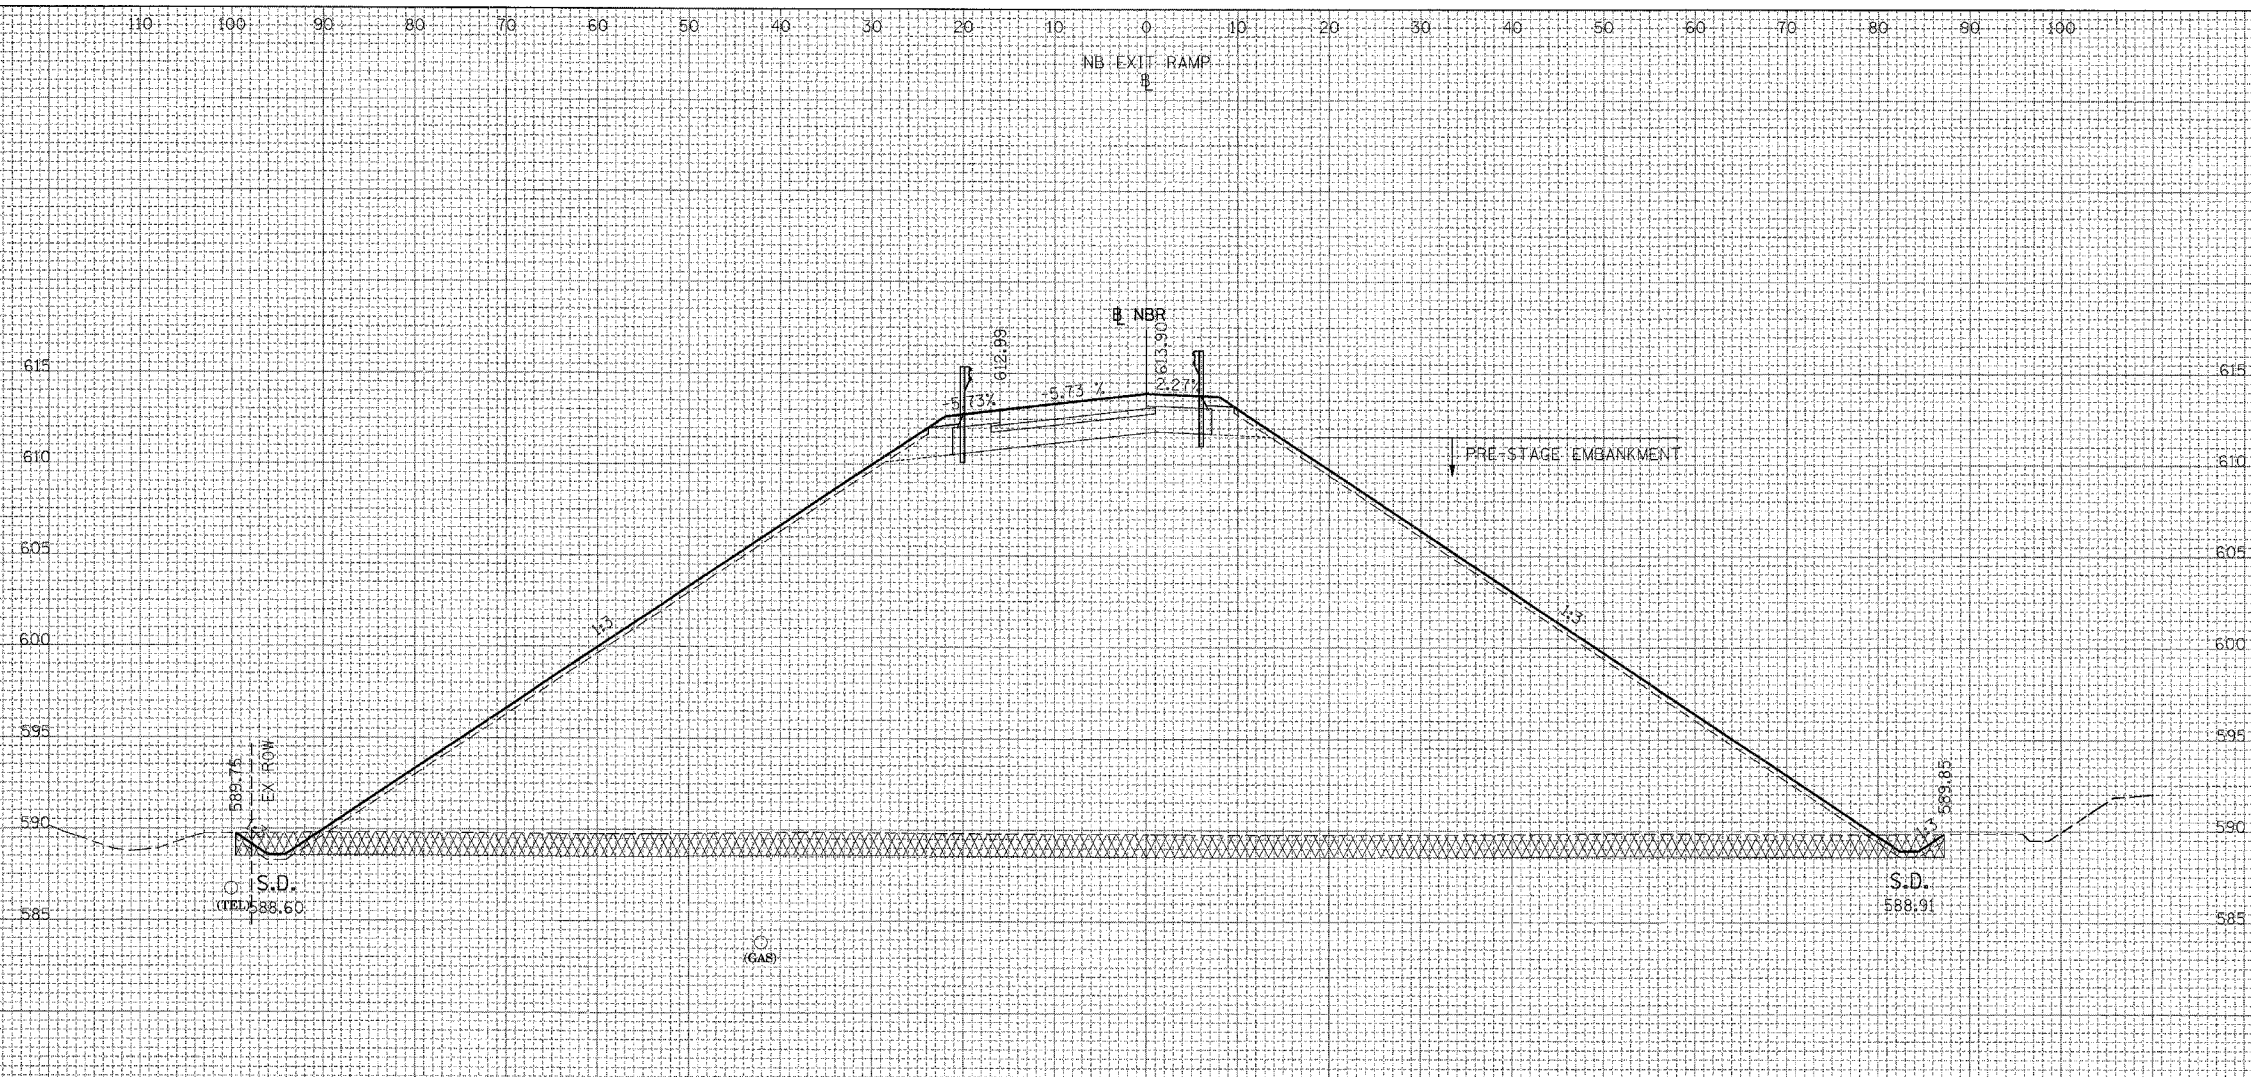

ALL UNITS IN SQ FT	PRE-STAGE
EARTH EXCAVATION=	0.77
EMBANKMENT=	2444.32
TOPSOIL PLACEMENT=	51.09
TOPSOIL EXCAVATION=	233.52
EMBANKMENT=	13.89

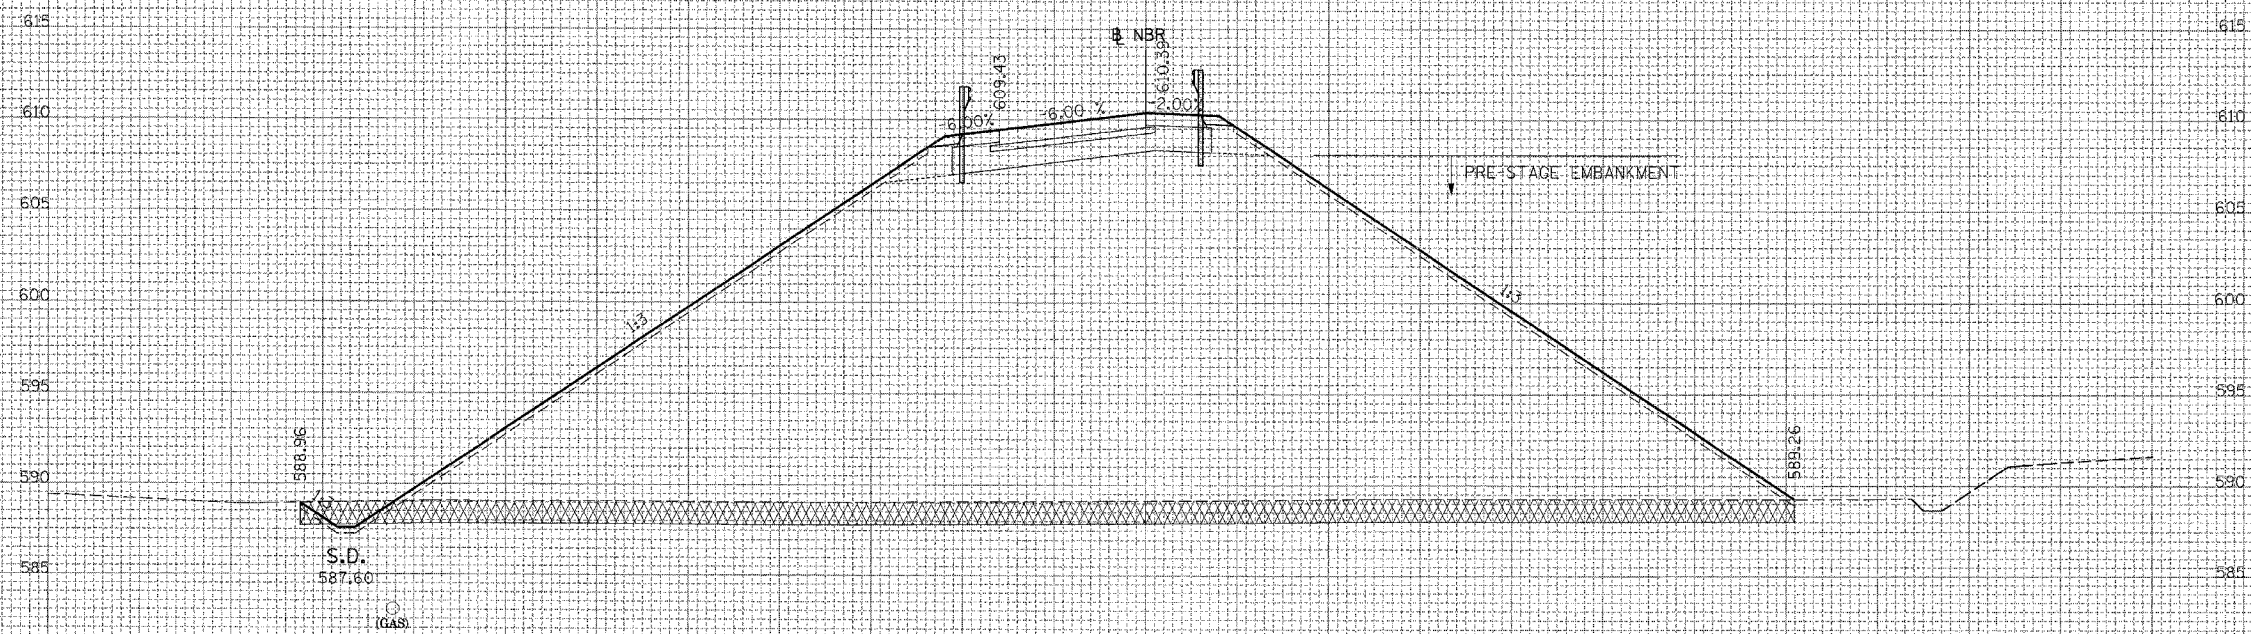

ALL UNITS IN SQ FT	PRE-STAGE
EARTH EXCAVATION=	1.69
EMBANKMENT=	1961.85
TOPSOIL PLACEMENT=	43.30
TOPSOIL EXCAVATION=	204.22
EMBANKMENT=	13.96

CROSS SECTION LEGEND

	REMOVAL ITEM
	EXISTING TOPSOIL REMOVAL

NOTE: THE EXACT LOCATION AND ELEVATION OF EXISTING STRUCTURES, UTILITIES, AND PIPING SHALL BE VERIFIED IN THE FIELD BY THE CONTRACTOR.