


REVISIONS	NAME	DATE

BY	DATE

DATE

DATE

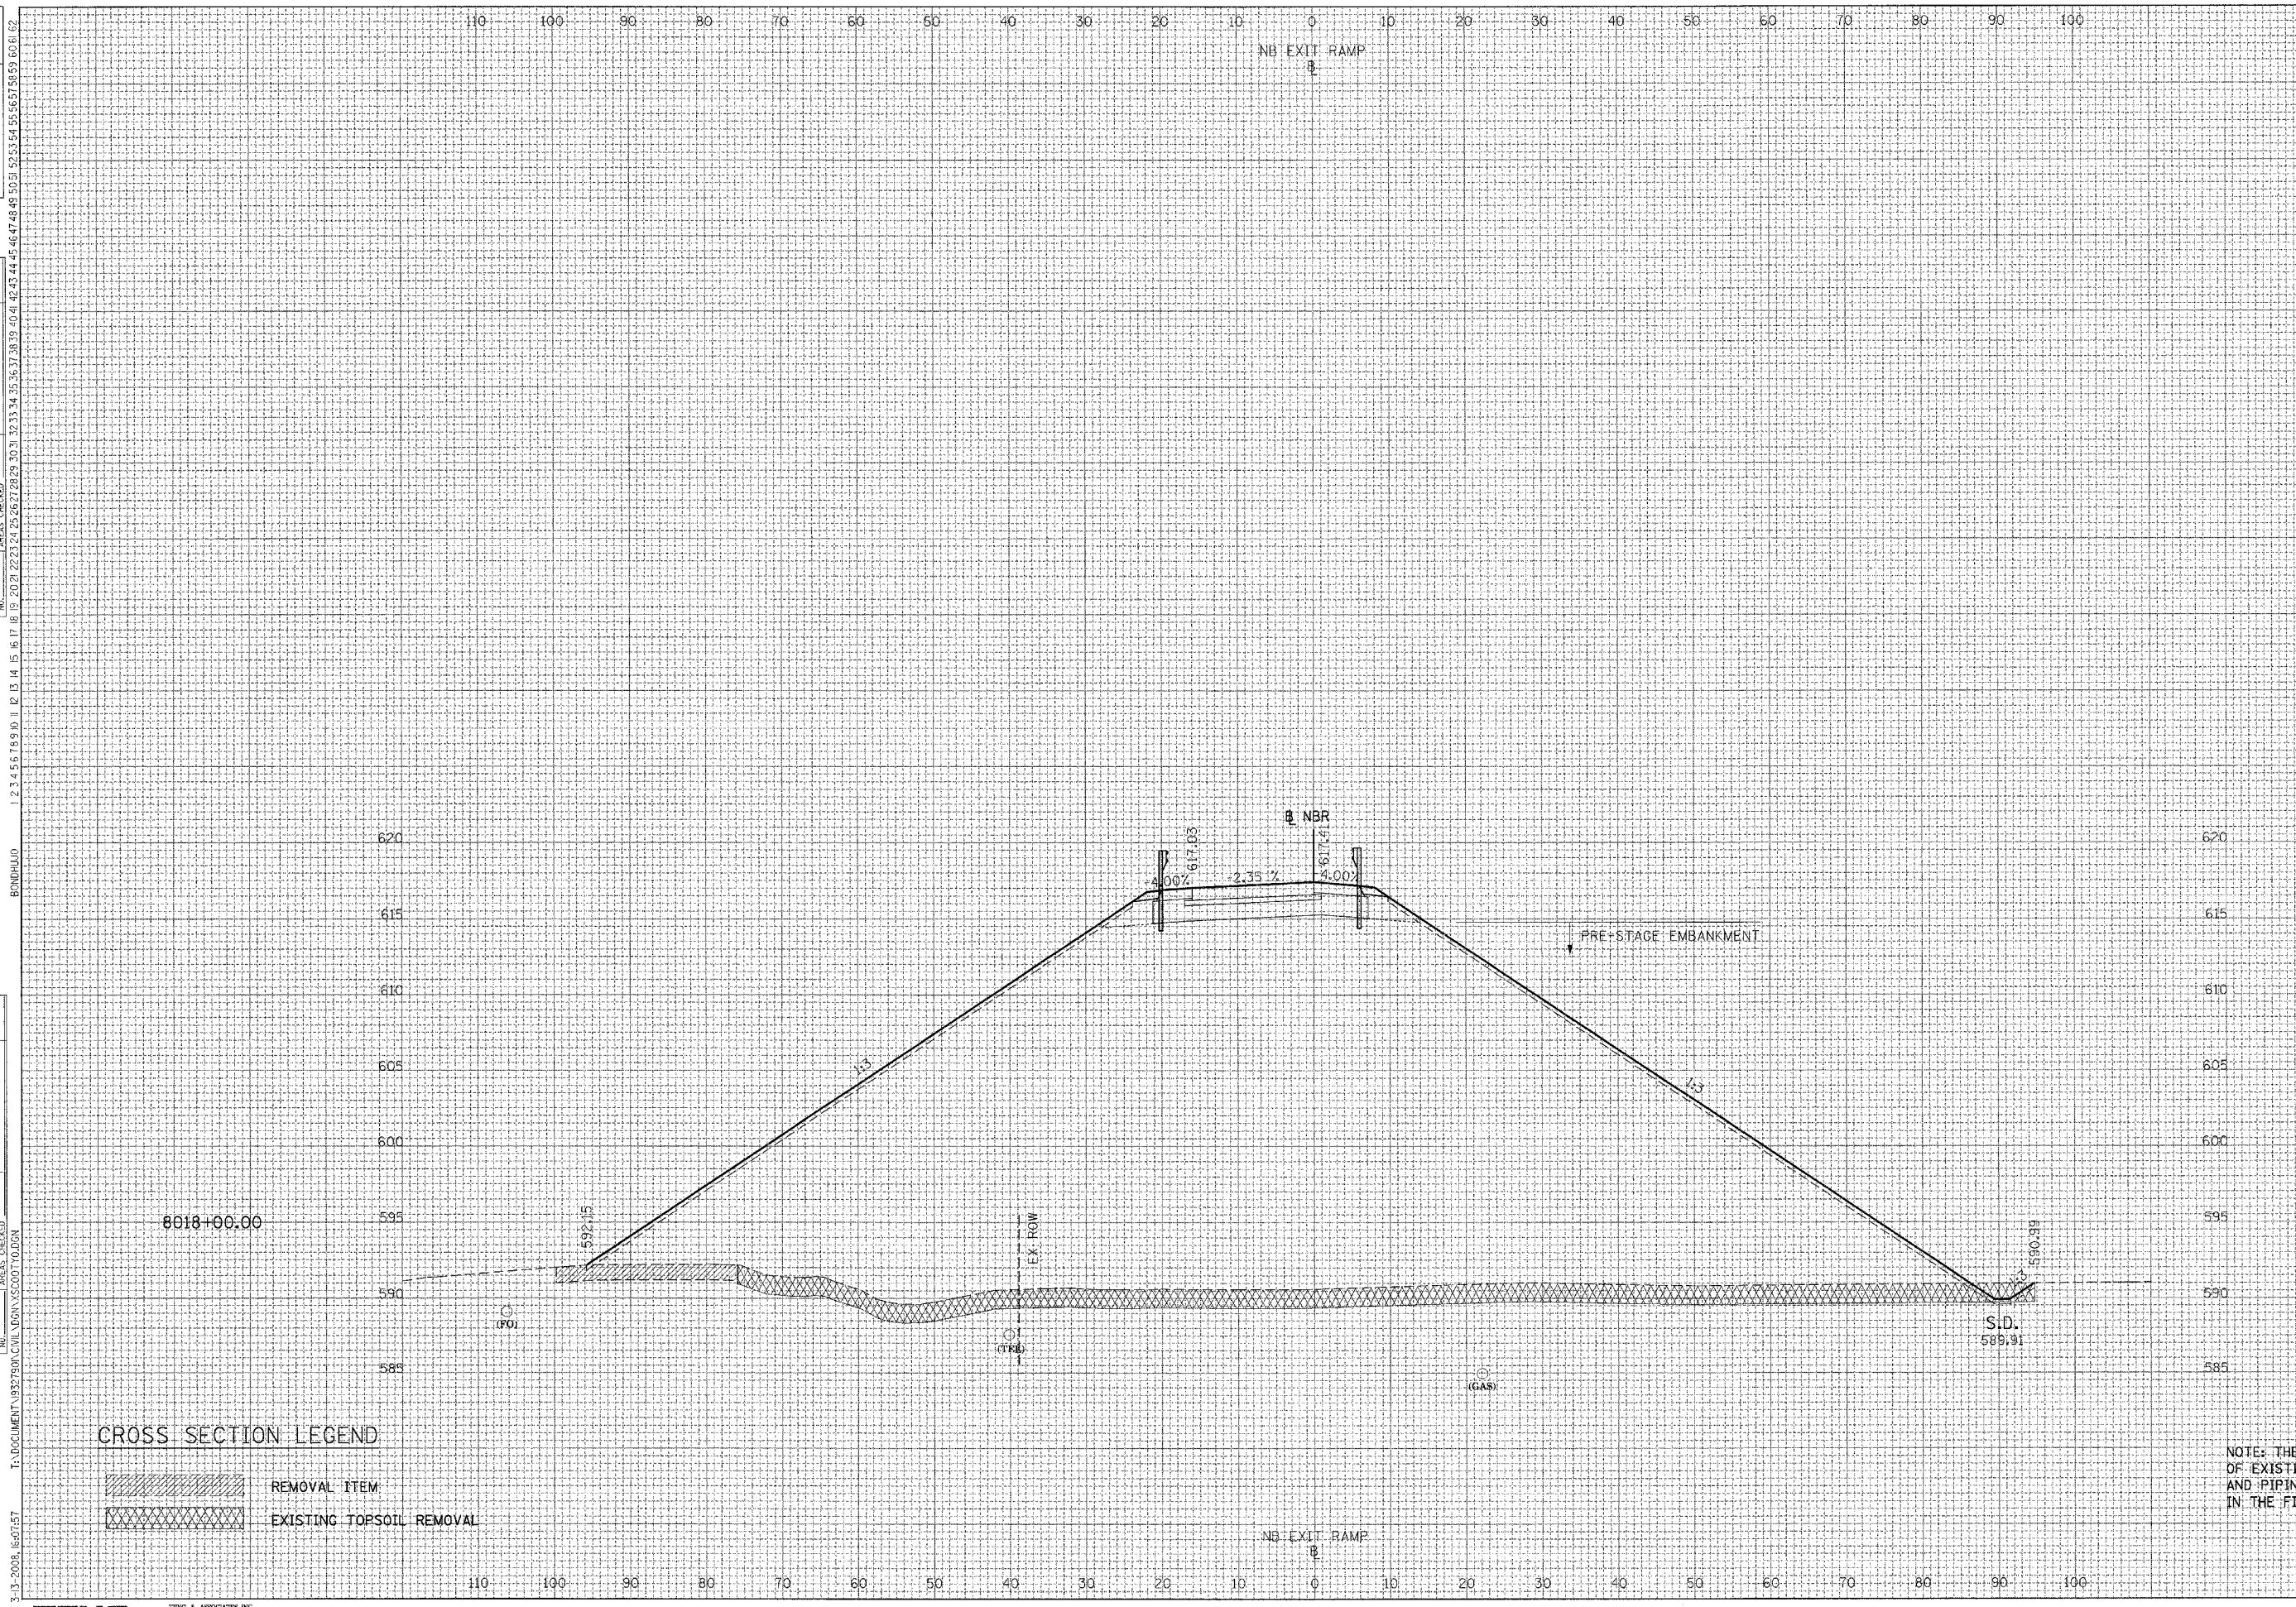

F.A. RTE.	SECTION	COUNTY	TOTAL SHEETS	SHEET NO.
55	*	WILL	608	568

STA. TO STA.

FED. ROAD DIST. NO. 1 ILLINOIS FED. AID PROJECT

(26HB-1&114) R-2

ALL UNITS IN SQ FT	PRE-STAGE
EARTH EXCAVATION=	0.37
EMBANKMENT=	2915.53
TOPSOIL PLACEMENT=	52.28
TOPSOIL EXCAVATION=	213.23
	STAGE II
EMBANKMENT=	13.38

NOTE: THE EXACT LOCATION AND ELEVATION OF EXISTING STRUCTURES, UTILITIES, AND PIPING SHALL BE VERIFIED IN THE FIELD BY THE CONTRACTOR.

TENG

TENG & ASSOCIATES, INC.
ENGINEERING ARCHITECTURE PLANNERS
396 N. MICHIGAN AVE. CHICAGO, IL 60611
TELEPHONE: 312-541-5000

NORTHBOUND EXIT RAMP