


REVISIONS	DATE

BY	DATE

BY	DATE

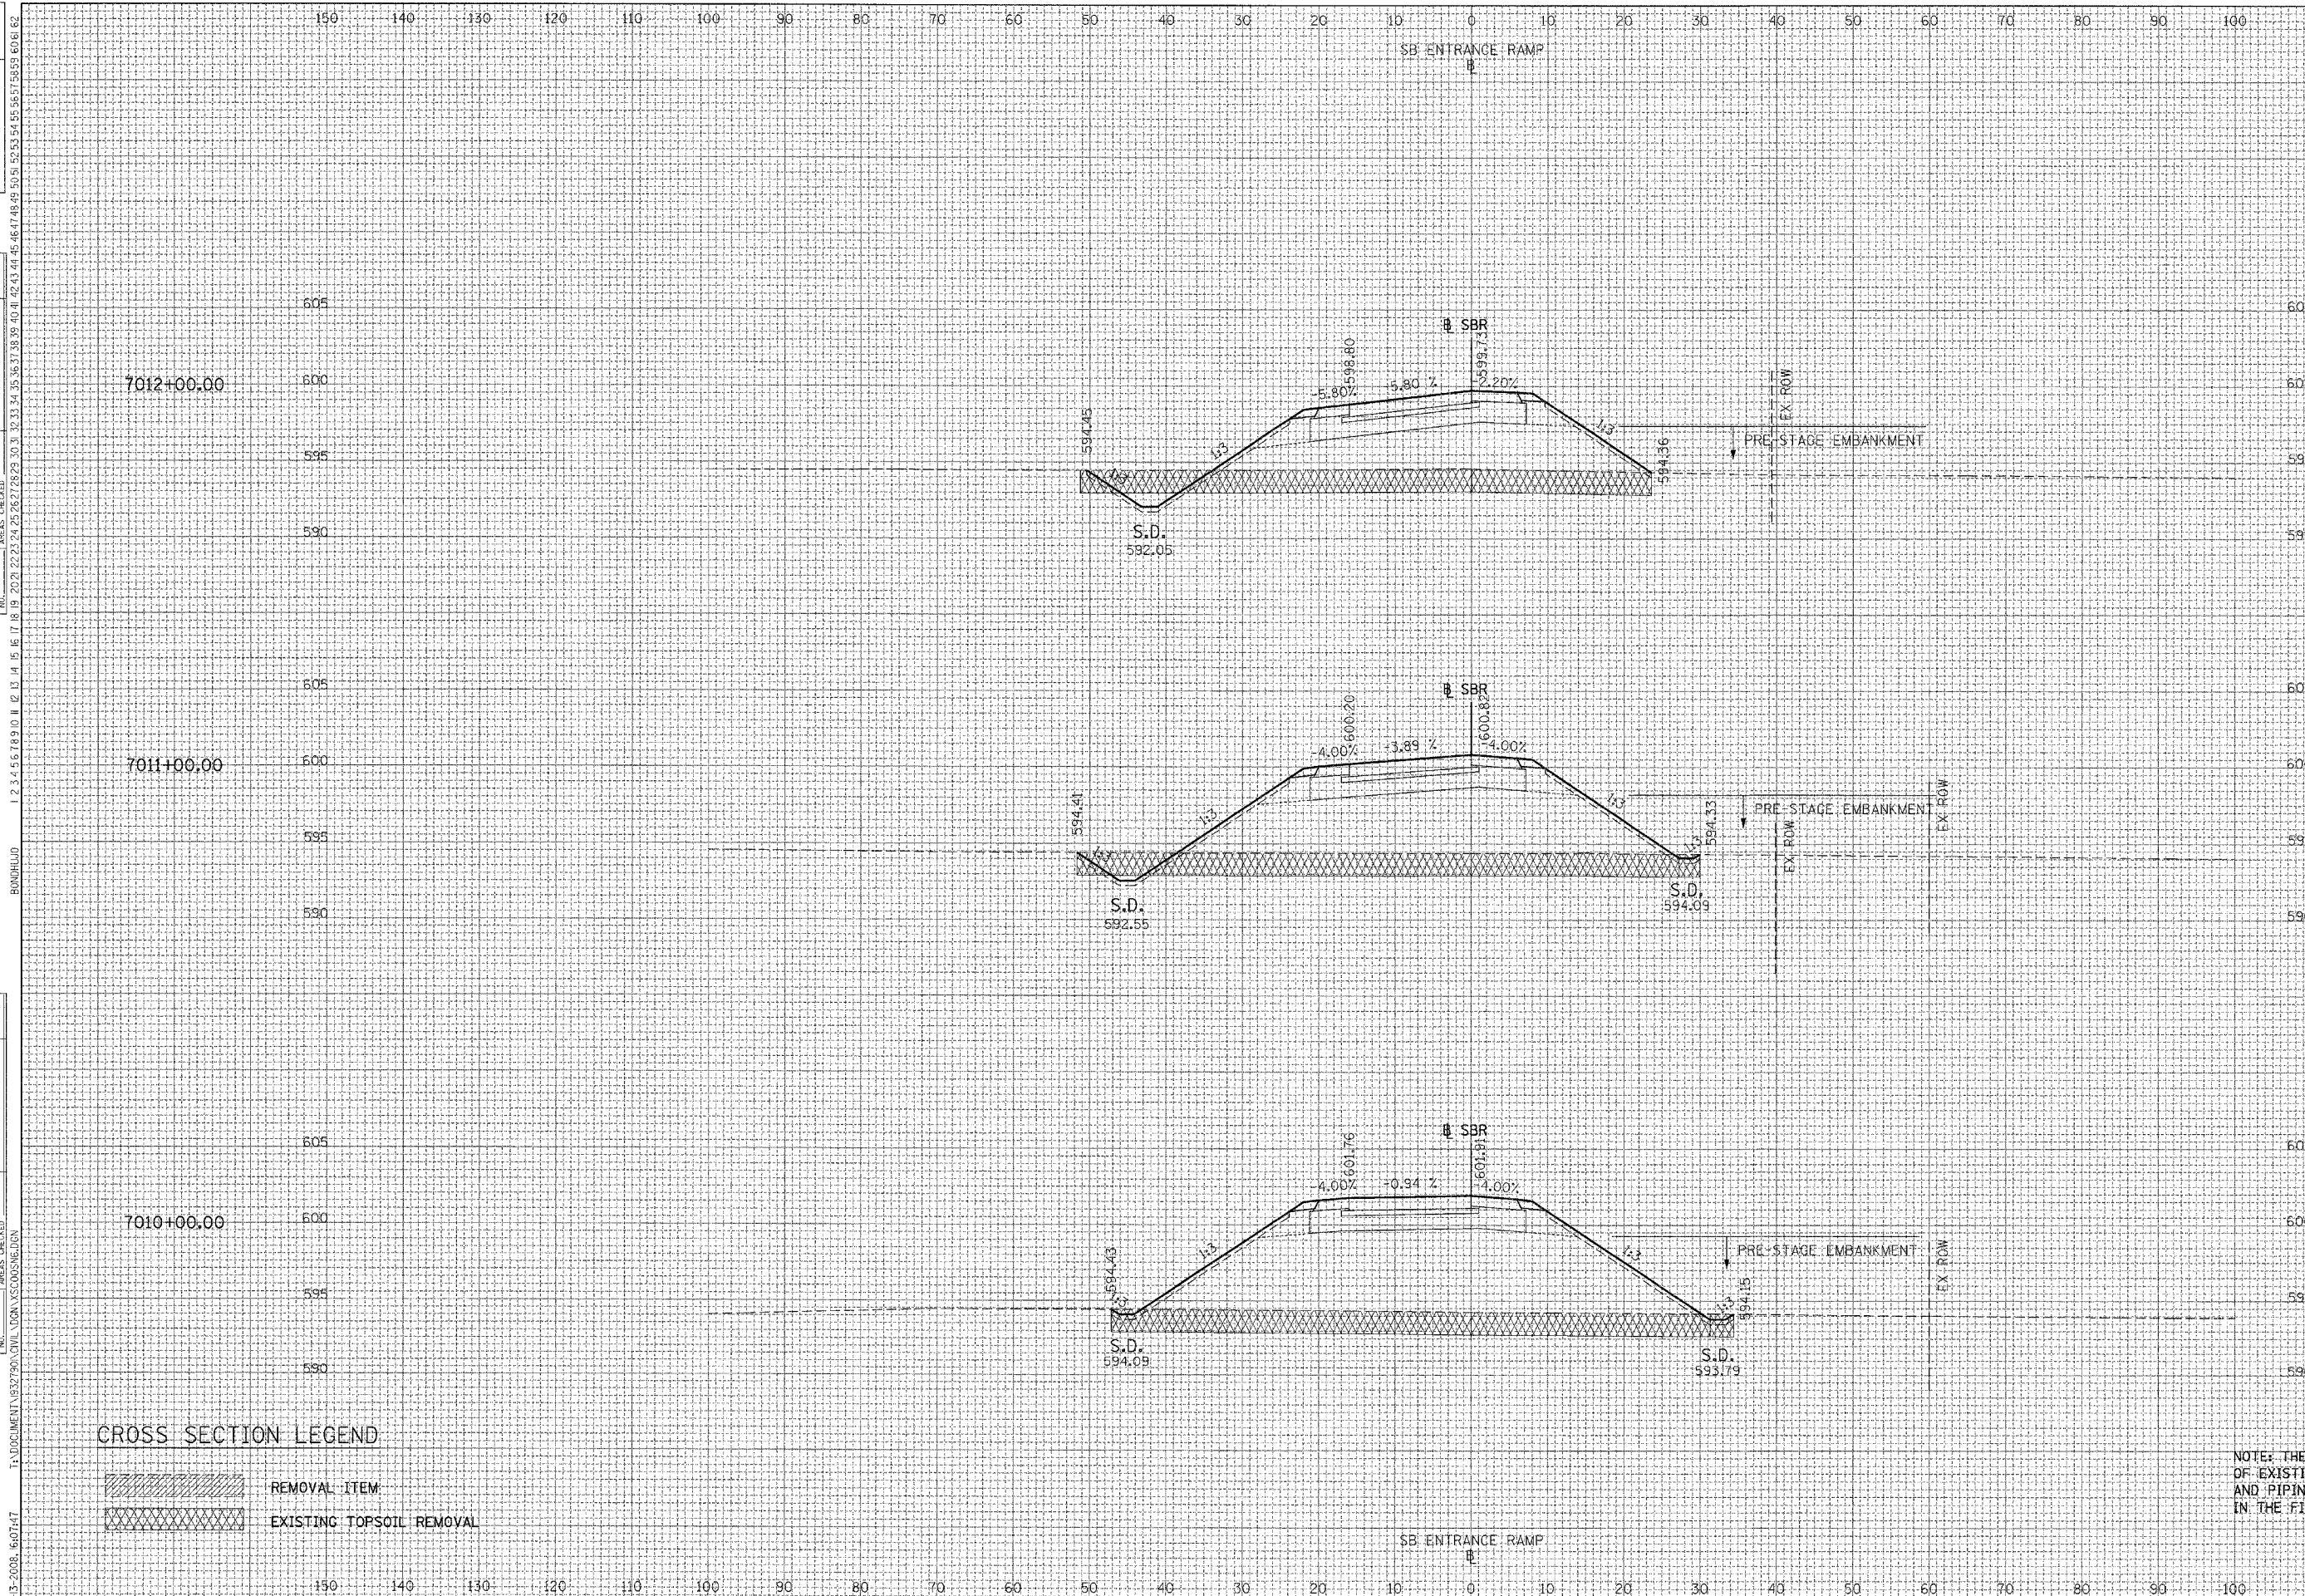

F-A.I. RTE.	SECTION	COUNTY	TOTAL SHEETS	SHEET NO.
55	•	WILL	608	578
STA.		TO STA.		
FED. ROAD DIST. NO. 1 ILLINOIS FED. AID PROJECT				
• (26HB-1&14) R-2				

ALL UNITS IN SQ FT	
EARTH EXCAVATION=	7.18
EMBANKMENT=	211.39
TOPSOIL PLACEMENT=	13.52
TOPSOIL EXCAVATION=	112.26

STAGE II	
EMBANKMENT=	13.92

ALL UNITS IN SQ FT	
EARTH EXCAVATION=	2.80
EMBANKMENT=	303.28
TOPSOIL PLACEMENT=	16.04
TOPSOIL EXCAVATION=	122.49

STAGE II	
EMBANKMENT=	13.58

ALL UNITS IN SQ FT	
EARTH EXCAVATION=	0.00
EMBANKMENT=	409.79
TOPSOIL PLACEMENT=	15.99
TOPSOIL EXCAVATION=	122.39

STAGE II	
EMBANKMENT=	13.33

CROSS SECTION LEGEND

- REMOVAL ITEM
- EXISTING TOPSOIL REMOVAL

NOTE: THE EXACT LOCATION AND ELEVATION OF EXISTING STRUCTURES, UTILITIES, AND PIPING SHALL BE VERIFIED IN THE FIELD BY THE CONTRACTOR.