



CUMBERLAND AVE.

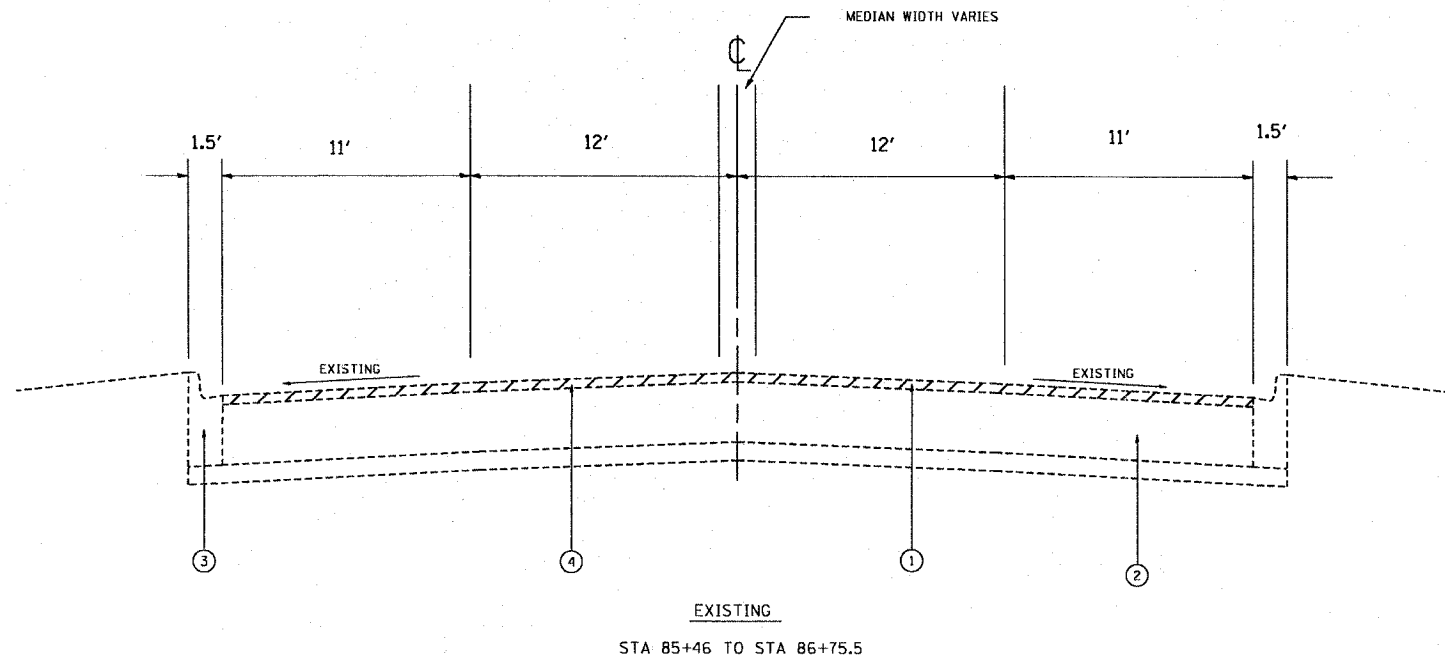

LEGEND

- ① EXISTING HMA OVERLAY (VARIES FROM 1½" - 3")
 - ② EXISTING PCC PAVEMENT (10 ")
 - ③ EXISTING CONCRETE CURB AND GUTTER, TYPE B-6.12
 - ④ PROPOSED HMA SURFACE REMOVAL, 2½"
 - ⑤ PROPOSED HMA SURFACE COURSE, MIX "D", N70 (1½")
 - ⑥ PROPOSED POLYMERIZED LEVELING BINDER (MACHINE METHOD), IL-4.75, N50 (1")
 - ⑦ PROPOSED CONCRETE CURB AND GUTTER, TYPE B-6.12
- LOCATIONS TO BE DETERMINED BY THE ENGINEER

CUMBERLAND AVE.

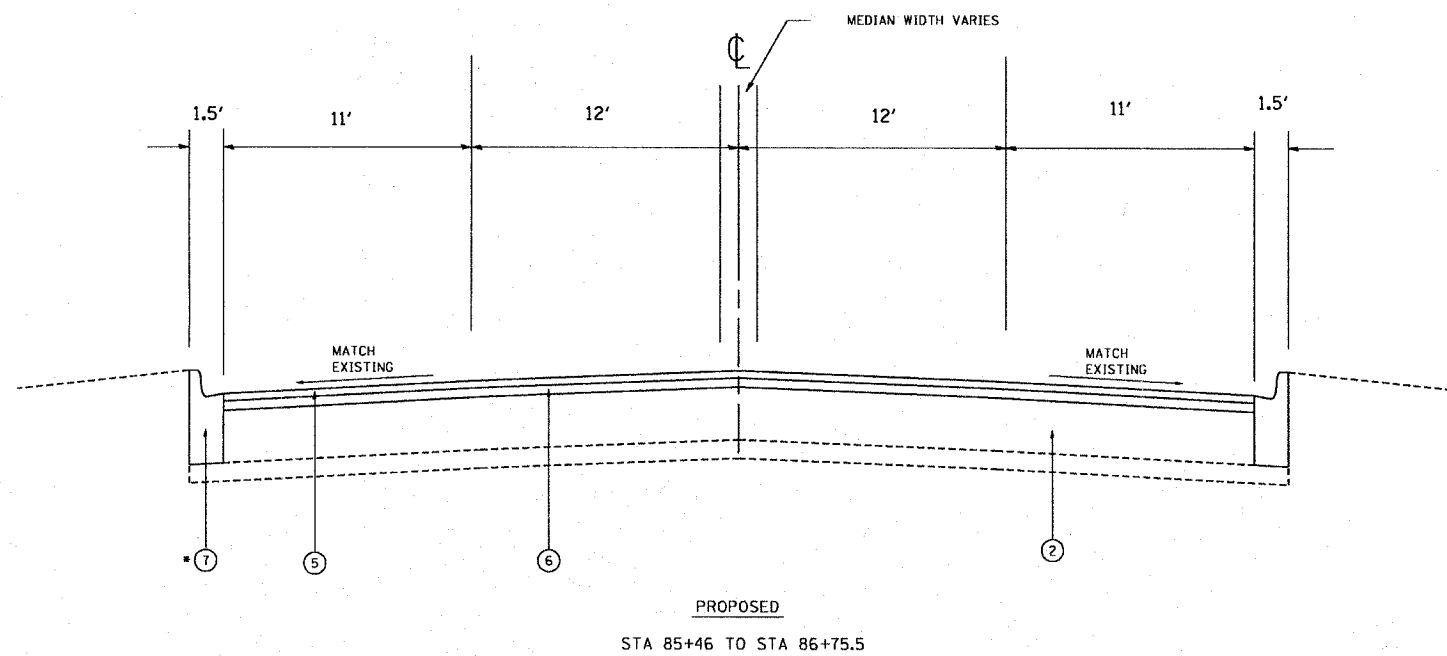

FILE NAME = c:\projects\dl09498\design_ee.dgn	USER NAME = euky	DESIGNED -	REVISED -	STATE OF ILLINOIS DEPARTMENT OF TRANSPORTATION	CUMBERLAND AVE. EXISTING AND PROPOSED TYPICAL SECTIONS	F.A.U. RTE. 2746	SECTION 3215A-RS	COUNTY COOK	TOTAL SHEETS 27	SHEET NO. 9
	PLOT SCALE = 1/8" = 1' / IN.	CHECKED -	REVISED -			CONTRACT NO.				
	PLOT DATE = 6/13/2008	DATE -	REVISED -			FED. ROAD DIST. NO. 1 ILLINOIS FED. AID PROJECT				
					SCALE:	SHEET NO. OF SHEETS		STA. TO STA.		