


- LEGEND**
- ① EXISTING HMA OVERLAY (VARIES FROM 1½" - 3")
 - ② EXISTING PCC PAVEMENT (10")
 - ③ EXISTING CONCRETE CURB AND GUTTER, TYPE B-6.12
 - ④ PROPOSED HMA SURFACE REMOVAL, 2½"
 - ⑤ PROPOSED HMA SURFACE COURSE, MIX "D", N70 (1½")
 - ⑥ PROPOSED POLYMERIZED LEVELING BINDER (MACHINE METHOD), IL-4.75, N50 (1")
 - ⑦ PROPOSED CONCRETE CURB AND GUTTER, TYPE B-6.12
- LOCATIONS TO BE DETERMINED BY THE ENGINEER

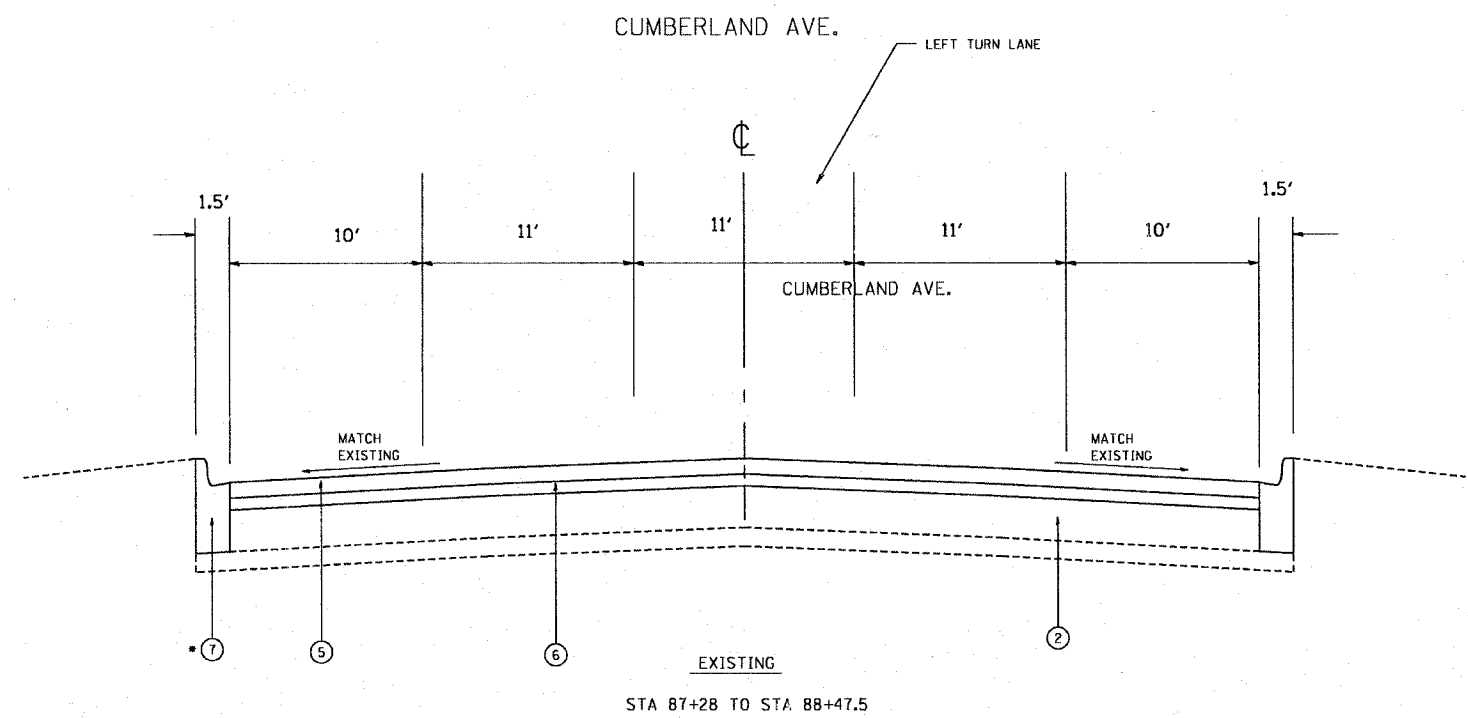

FILE NAME = c:\projects\109498\design\...dgn	USER NAME = aukj	DESIGNED -	REVISED -	STATE OF ILLINOIS DEPARTMENT OF TRANSPORTATION	CUMBERLAND AVE. EXISTING AND PROPOSED TYPICAL SECTIONS	F.A.U. RTE. 2746	SECTION 3215A-RS	COUNTY COOK	TOTAL SHEETS 27	SHEET NO. 10
	PLOT SCALE = 1038.461' / IN.	CHECKED -	REVISED -			CONTRACT NO. 60559				
	PLOT DATE = 6/13/2008	DATE -	REVISED -			FED. ROAD DIST. NO. 1 ILLINOIS FED. AID PROJECT				