


CUMBERLAND AVE.

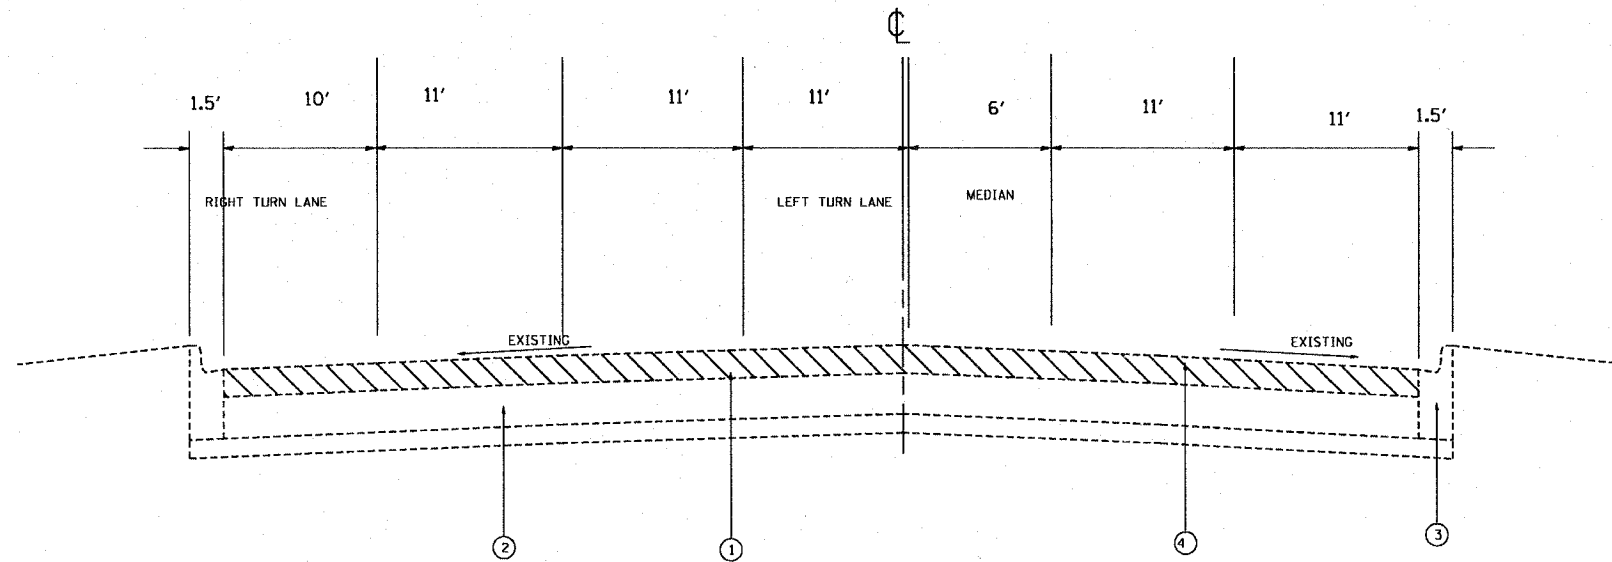


EXISTING  
STA 88+47.5 TO STA 90+04

LEGEND

- ① EXISTING HMA OVERLAY (VARIES FROM 1 1/2" - 3")
  - ② EXISTING PCC PAVEMENT (10")
  - ③ EXISTING CONCRETE CURB AND GUTTER, TYPE B-6.12
  - ④ PROPOSED HMA SURFACE REMOVAL, 2 1/2"
  - ⑤ PROPOSED HMA SURFACE COURSE, MIX "D", N70 (1 1/2")
  - ⑥ PROPOSED POLYMERIZED LEVELING BINDER (MACHINE METHOD), IL-4.75, N50 (1")
  - ⑦ PROPOSED CONCRETE CURB AND GUTTER, TYPE B-6.12
- LOCATIONS TO BE DETERMINED BY THE ENGINEER

CUMBERLAND AVE.

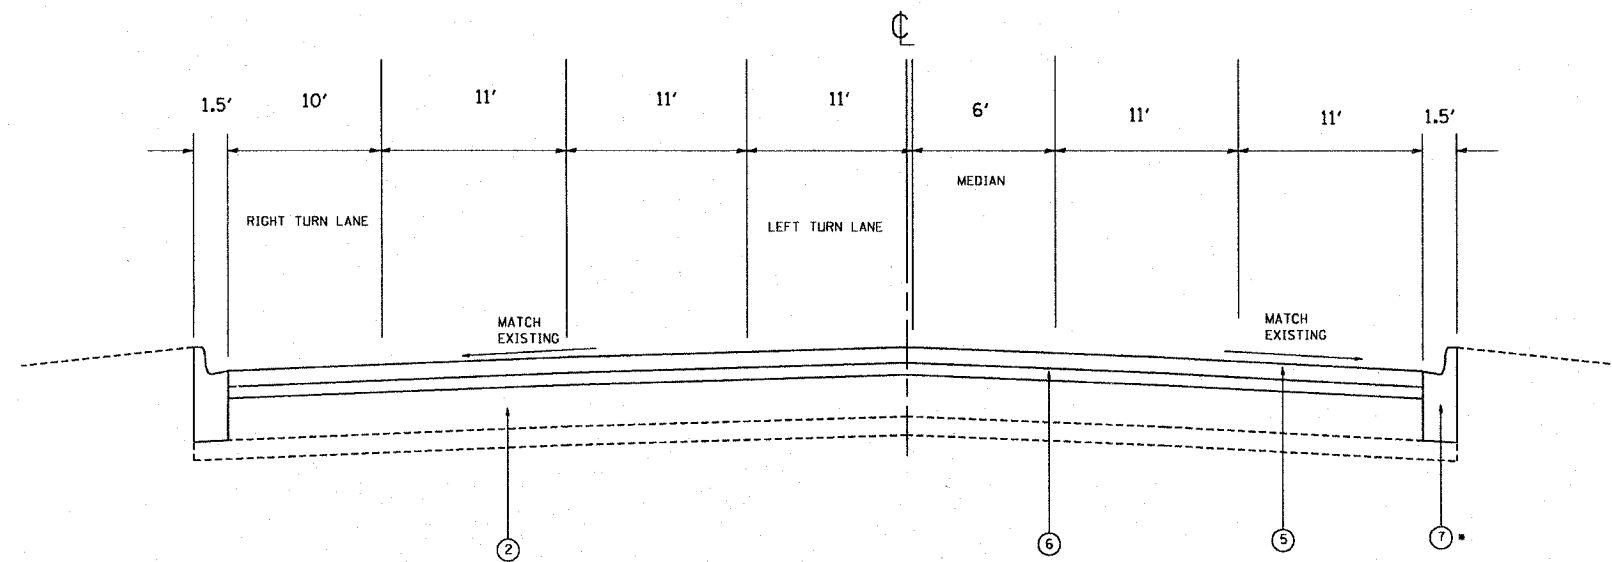

PROPOSED  
STA 88+47.5 TO STA 90+04

FILE NAME =	USER NAME = aury	DESIGNED -	REVISED -	<b>STATE OF ILLINOIS DEPARTMENT OF TRANSPORTATION</b>	F.A.U. RTE.	SECTION	COUNTY	TOTAL SHEETS	SHEET NO.
c:\projects\dl03498\design.oe.dgn		DRAWN -	REVISED -		2746	3215A-RS	COOK	27	11
PLOT SCALE = 103:8.461 1/2" / IN.		CHECKED -	REVISED -		<b>CONTRACT NO. 60559</b>				
PLOT DATE = 6/13/2008		DATE -	REVISED -		SCALE:	SHEET NO.	OF	SHEETS	STA.
					FED. ROAD DIST. NO. 1   ILLINOIS FED. AID PROJECT				