


NOTE:
 PERMANENT PAVEMENT MARKING SHALL BE THERMOPLASTIC (OF THE EXTRUDED TYPE) AND SHOULD BE PLACED IN ACCORDANCE WITH "DISTRICT ONE TYPICAL PAVEMENT MARKING DETAILS"
 RAISED REFLECTIVE PAVEMENT MARKERS SHALL BE IN ACCORDANCE WITH THE DISTRICT ONE "TYPICAL APPLICATION RAISED REFLECTIVE PAVEMENT MARKERS DETAILS"

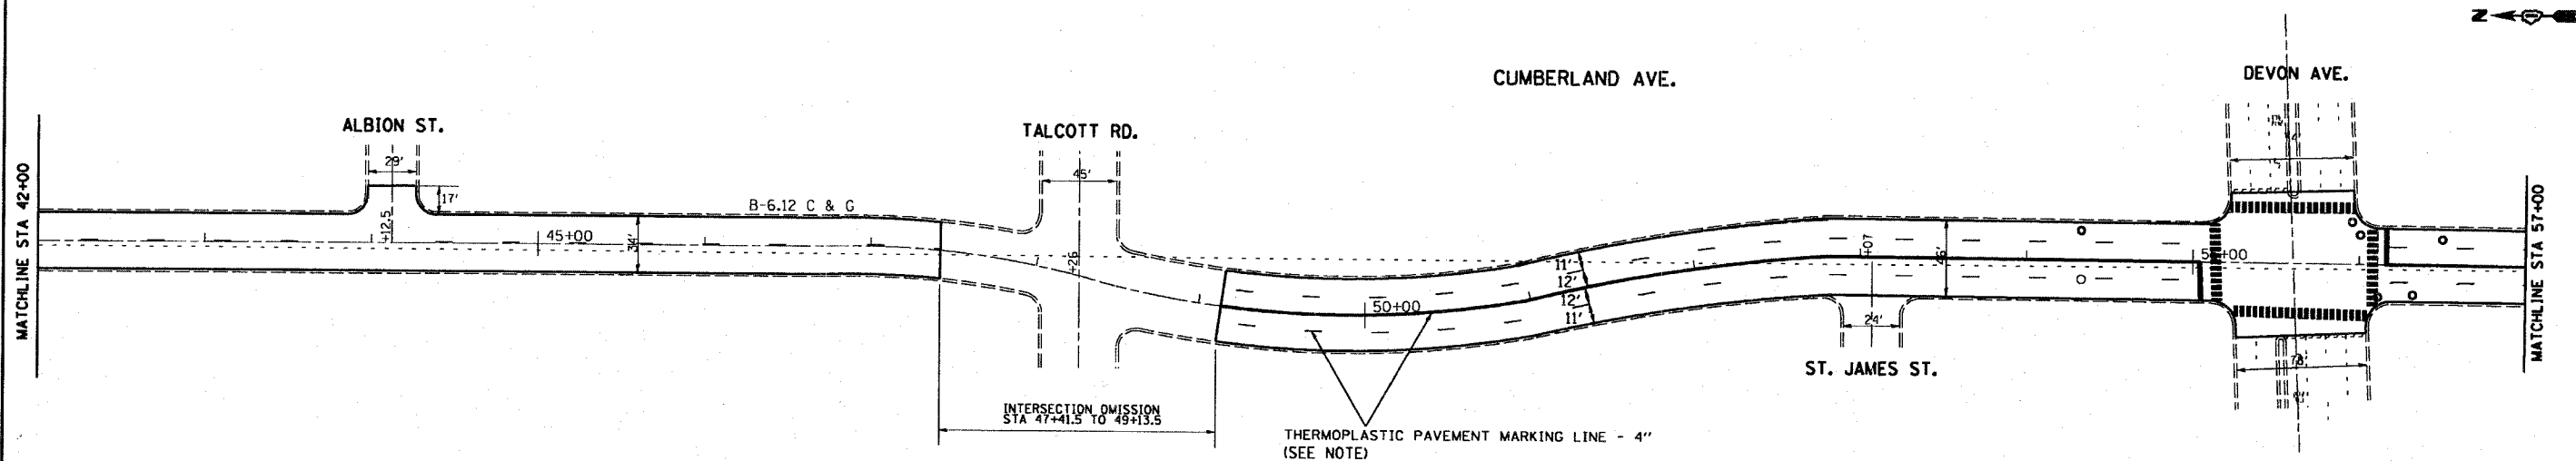

FILE NAME =
 c:\proj\joc\ta\dl\03498\design_ee.dgn

USER NAME = ouky	DESIGNED -	REVISED -
PLOT SCALE = 10380.461 1/2" / IN.	DRAWN -	REVISED -
PLOT DATE = 6/13/2008	CHECKED -	REVISED -
	DATE -	REVISED -

STATE OF ILLINOIS
 DEPARTMENT OF TRANSPORTATION

CUMBERLAND AVE.
 EXISTING AND PROPOSED ROADWAY PLANS

SCALE: 1"=50' SHEET NO. OF SHEETS STA. TO STA.

F.A.U. RTE. 2746	SECTION 3215 A-RS	COUNTY COOK	TOTAL SHEETS 27	SHEET NO. 12
CONTRACT NO. 60559				
FED. ROAD DIST. NO. 1 ILLINOIS FED. AID PROJECT				