


NOTE:
 PERMANENT PAVEMENT MARKING SHALL BE THERMOPLASTIC (OF THE EXTRUDED TYPE) AND SHOULD BE PLACED IN ACCORDANCE WITH "DISTRICT ONE TYPICAL PAVEMENT MARKING DETAILS"
 RAISED REFLECTIVE PAVEMENT MARKERS SHALL BE IN ACCORDANCE WITH THE DISTRICT ONE "TYPICAL APPLICATION RAISED REFLECTIVE PAVEMENT MARKERS DETAILS"

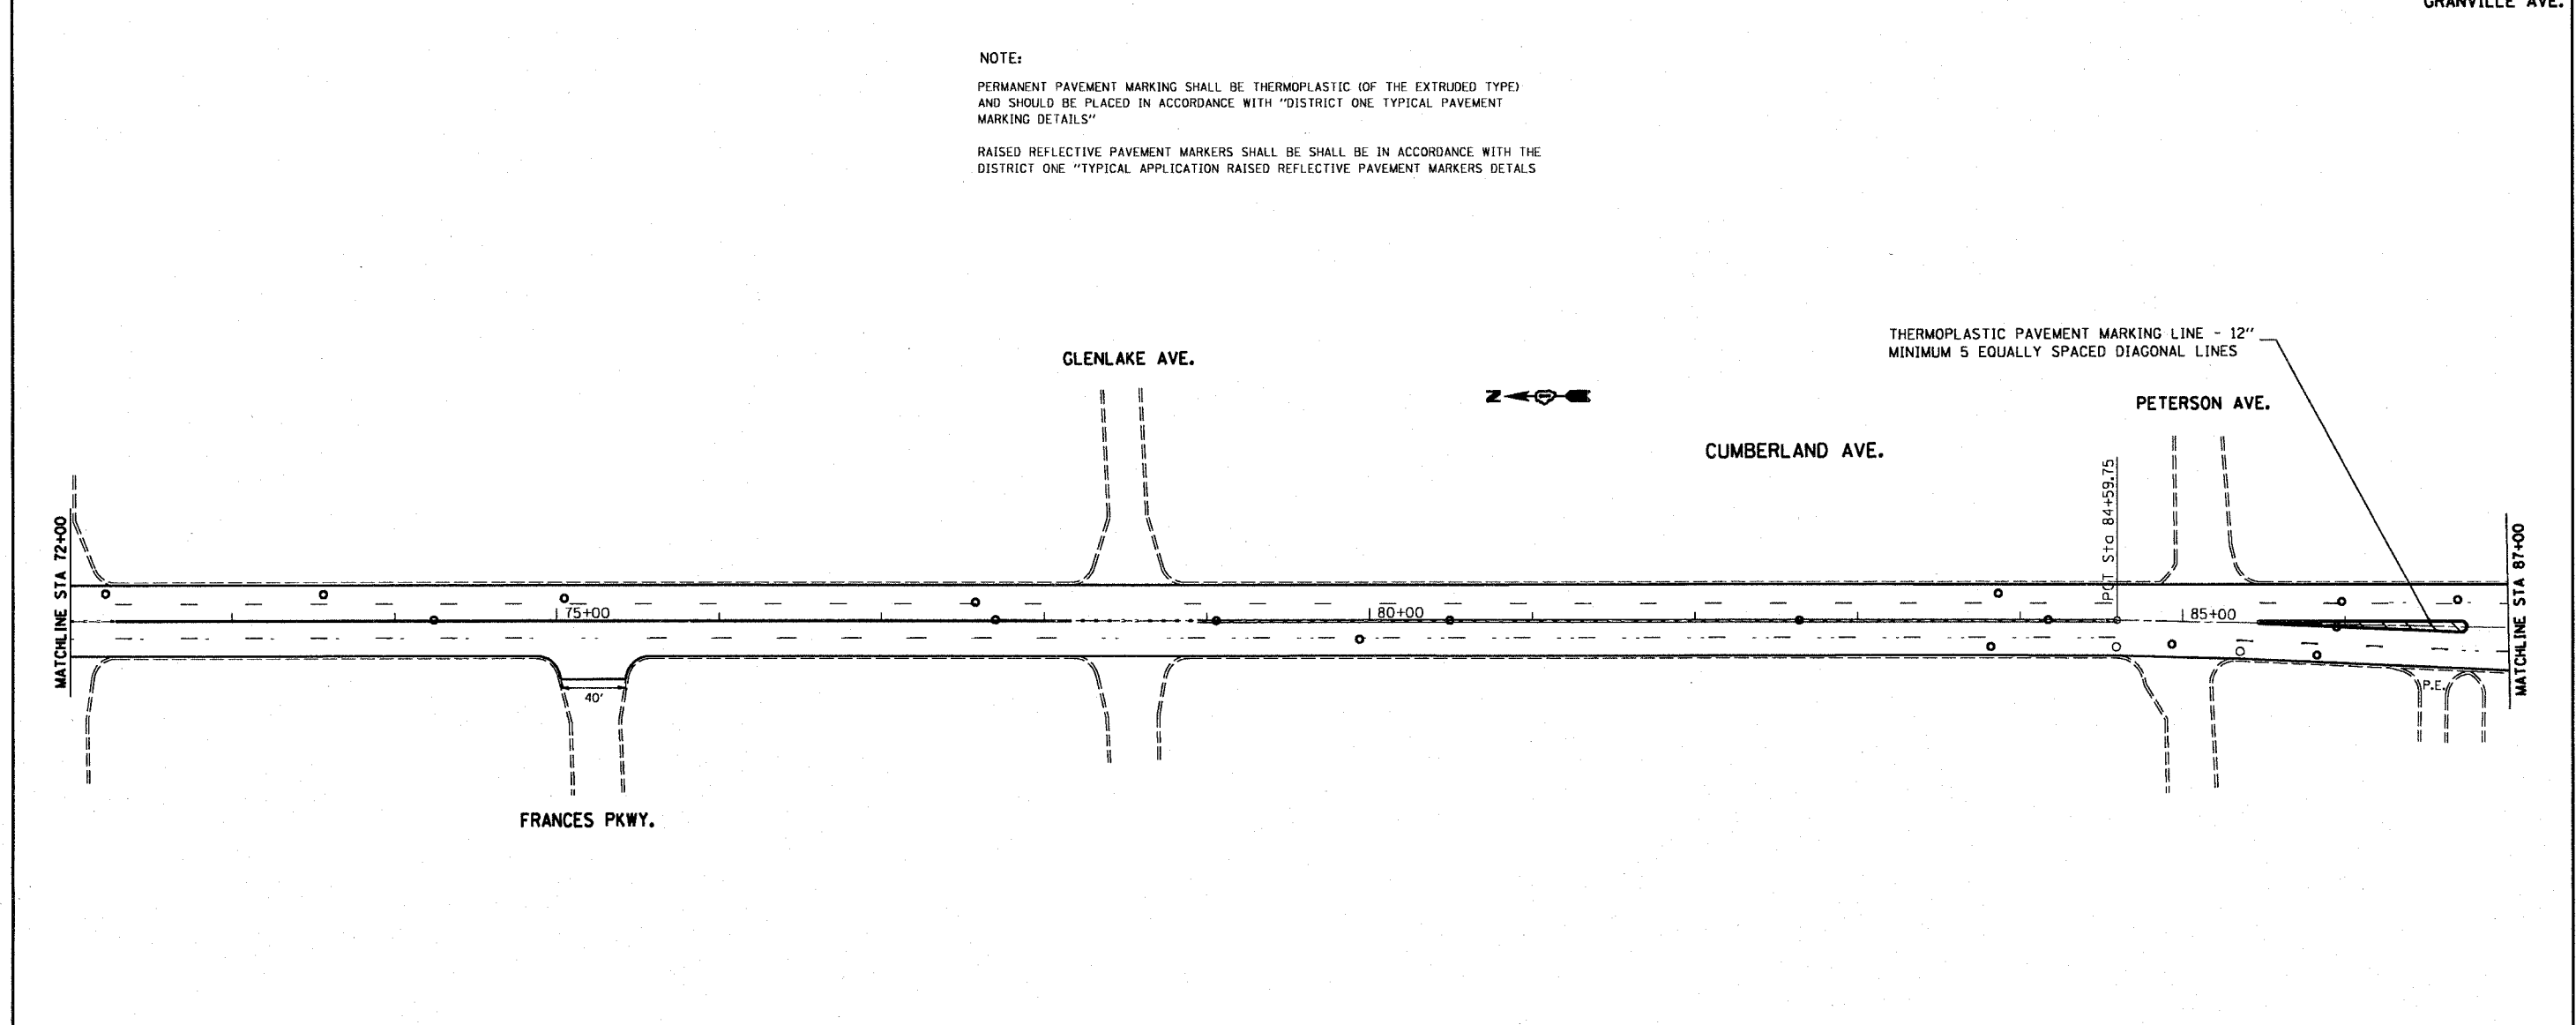

FILE NAME = c:\projects\1189498\design_00.dgn	USER NAME = ouky	DESIGNED -	REVISED -	STATE OF ILLINOIS DEPARTMENT OF TRANSPORTATION	CUMBERLAND AVE. EXISTING AND PROPOSED ROADWAY PLANS			F.A.U. RTE. 2746	SECTION 3215A-RS	COUNTY COOK	TOTAL SHEETS 27	SHEET NO. 13
	PLOT SCALE = 1/8" = 1' / IN.	CHECKED -	REVISED -					CONTRACT NO. 60559				
	PLOT DATE = 5/12/2008	DATE -	REVISED -					FED. ROAD DIST. NO. 1 ILLINOIS FED. AID PROJECT				
				SCALE: 1"=50'		SHEET NO. OF SHEETS STA. TO STA.						