


| | | | | |
|-----------------------|---------|----------|--------------|------------------|
| STATE | SECTION | COUNTY | TOTAL SHEETS | SHEET NO. |
| | | COOK | | 15 |
| STA. | | TO STA. | | |
| FED. ROAD DIST. NO. 7 | | ILLINOIS | | FED. AID PROJECT |

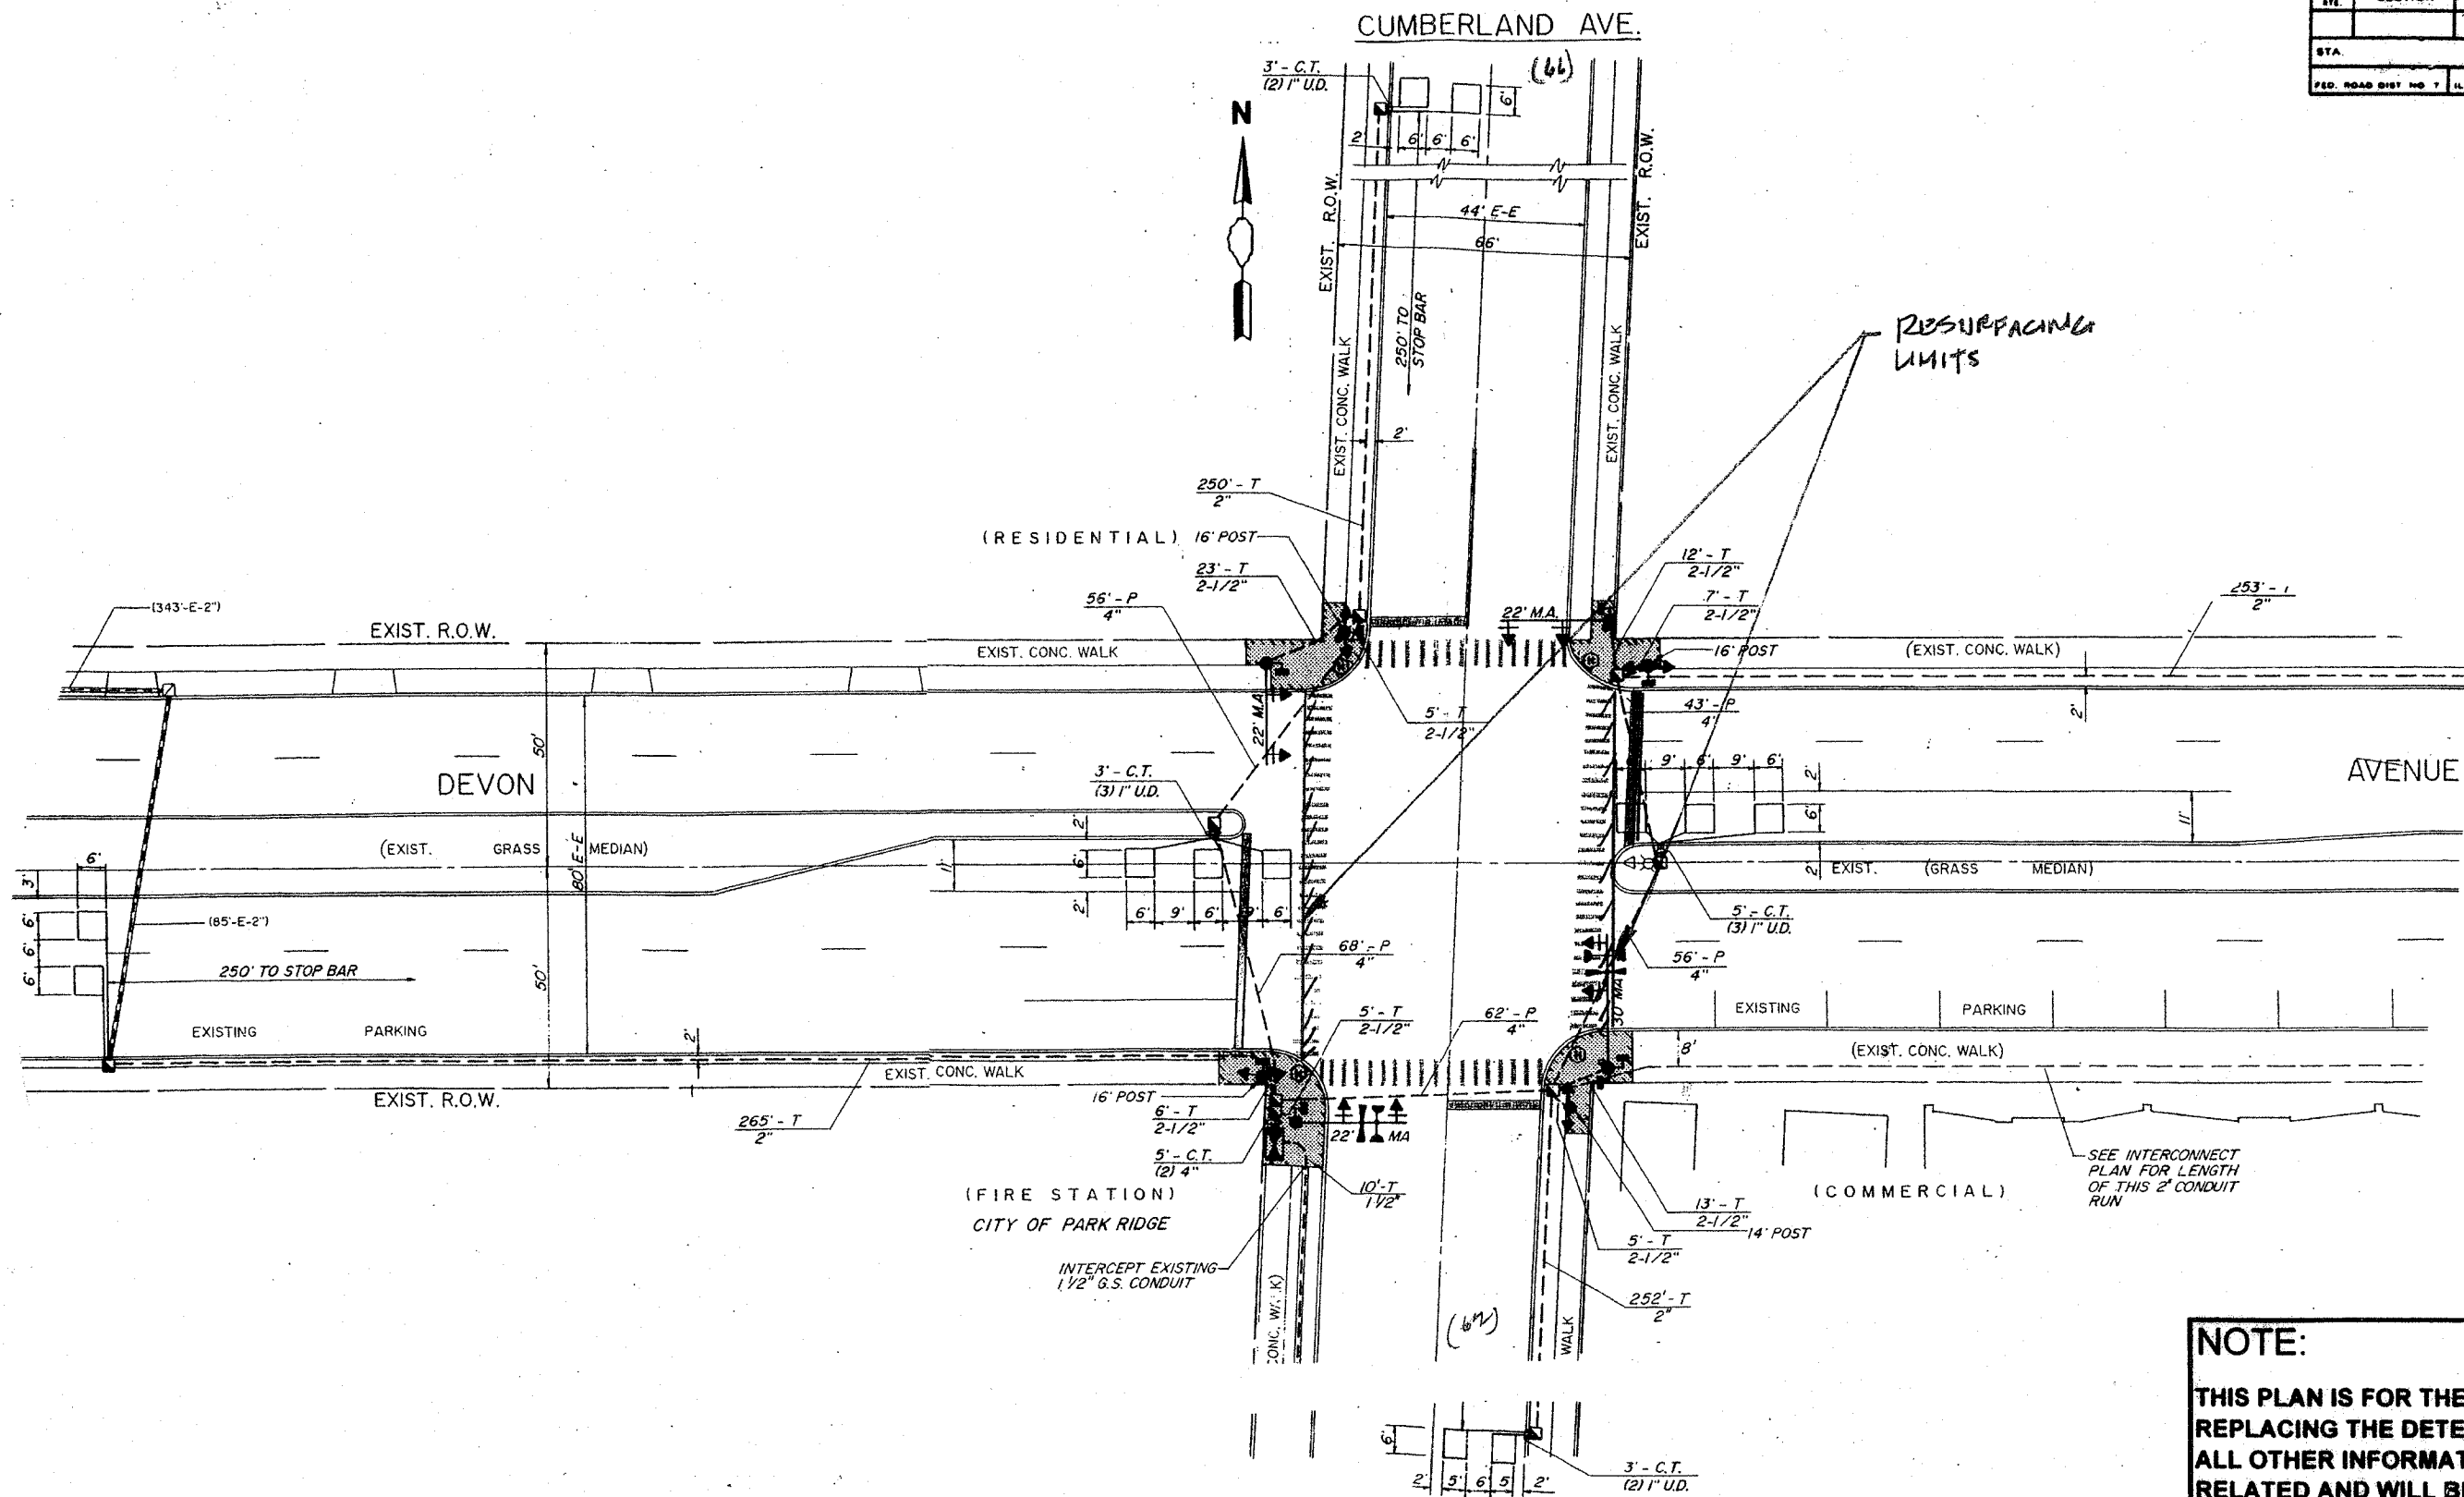

REPLACE ALL DETECTOR LOOPS AS SHOWN
(WITHIN THE RESURFACING LIMITS)

| CODE NO. | QUANTITY | UNIT | ITEM |
|----------|----------|------|---------------------------|
| 86600600 | 128 | Foot | Detector Loop Replacement |

| REVISIONS | |
|-----------|------|
| NAME | DATE |
| | |
| | |
| | |
| | |

NOTE:
THIS PLAN IS FOR THE PURPOSE OF REPLACING THE DETECTOR LOOPS ONLY. ALL OTHER INFORMATION SHOWN IS NOT RELATED AND WILL BE DISREGARDED.

ILLINOIS DEPARTMENT OF TRANSPORTATION
DETECTOR LOOP REPLACEMENT
CUMBERLAND AV. @ DEVON AV.
SCALE: *AS SHOWN*
DATE: *APRIL 2008*
DRAWN BY: JHE
DESIGNED BY: JHE
CHECKED BY: DAD.