


F. & S. NO.	SECTION	COUNTY	TOTAL SHEETS	SHEET NO.
		COOK		16
STA.		TO STA.		
FED. ROAD DIST. NO. 7		ILLINOIS		FED. AID PROJECT

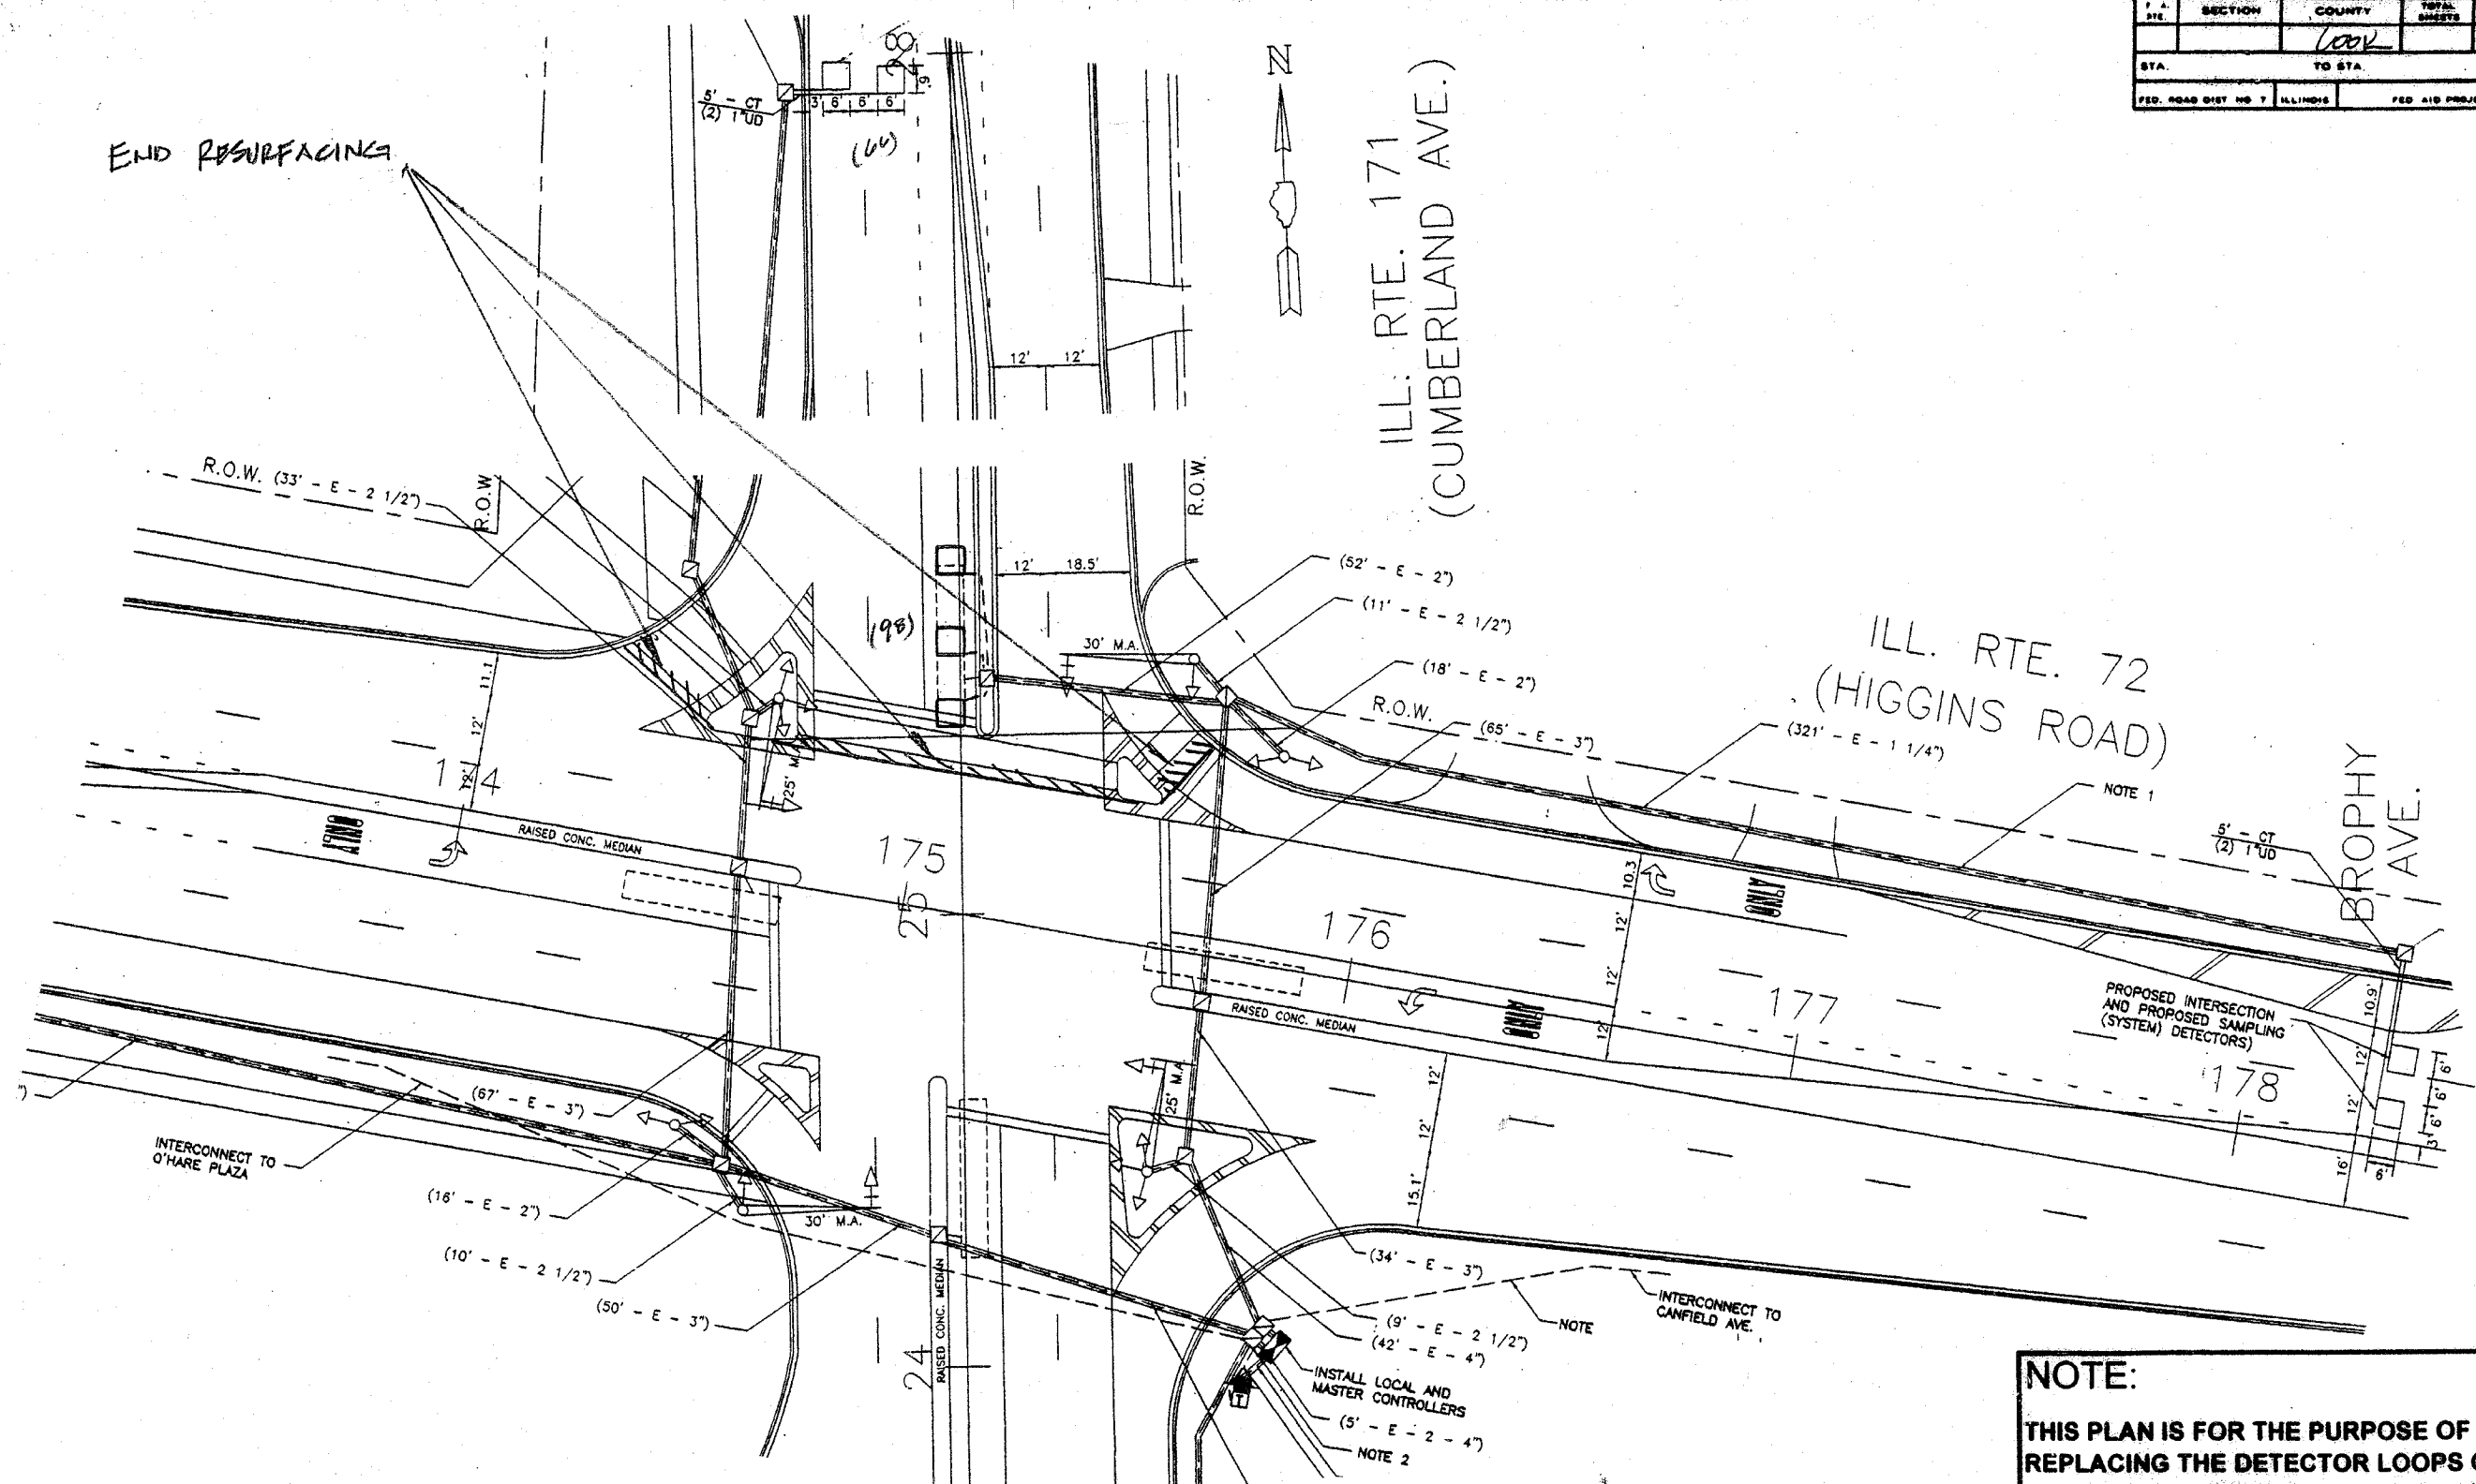

END RESURFACING

ILL. RTE. 171
(CUMBERLAND AVE.)

ILL. RTE. 72
(HIGGINS ROAD)

BROPHY AVE.

NOTE:
THIS PLAN IS FOR THE PURPOSE OF REPLACING THE DETECTOR LOOPS ONLY. ALL OTHER INFORMATION SHOWN IS NOT RELATED AND WILL BE DISREGARDED.

REPLACE ALL DETECTOR LOOPS AS SHOWN
(WITHIN THE RESURFACING LIMITS)

CODE NO.	QUANTITY	UNIT	ITEM
86600600	164	Foot	Detector Loop Replacement

REVISIONS	
NAME	DATE

ILLINOIS DEPARTMENT OF TRANSPORTATION
DETECTOR LOOP REPLACEMENT
CUMBERLAND AV @ ILL. RTE. 72
SCALE: NONE
DATE: APRIL 2008
DRAWN BY: JHE
DESIGNED BY: JHE
CHECKED BY: DAD