


F.A.I. RTE. 90/94	SECTION 2005-066 LS	COUNTY COOK	TOTAL SHEETS 77	SHEET NO. 14
STA. 000+00 TO STA. 000+00		FED. ROAD DIST. NO. 1 ILLINOIS FED. AID PROJECT		
60A72				

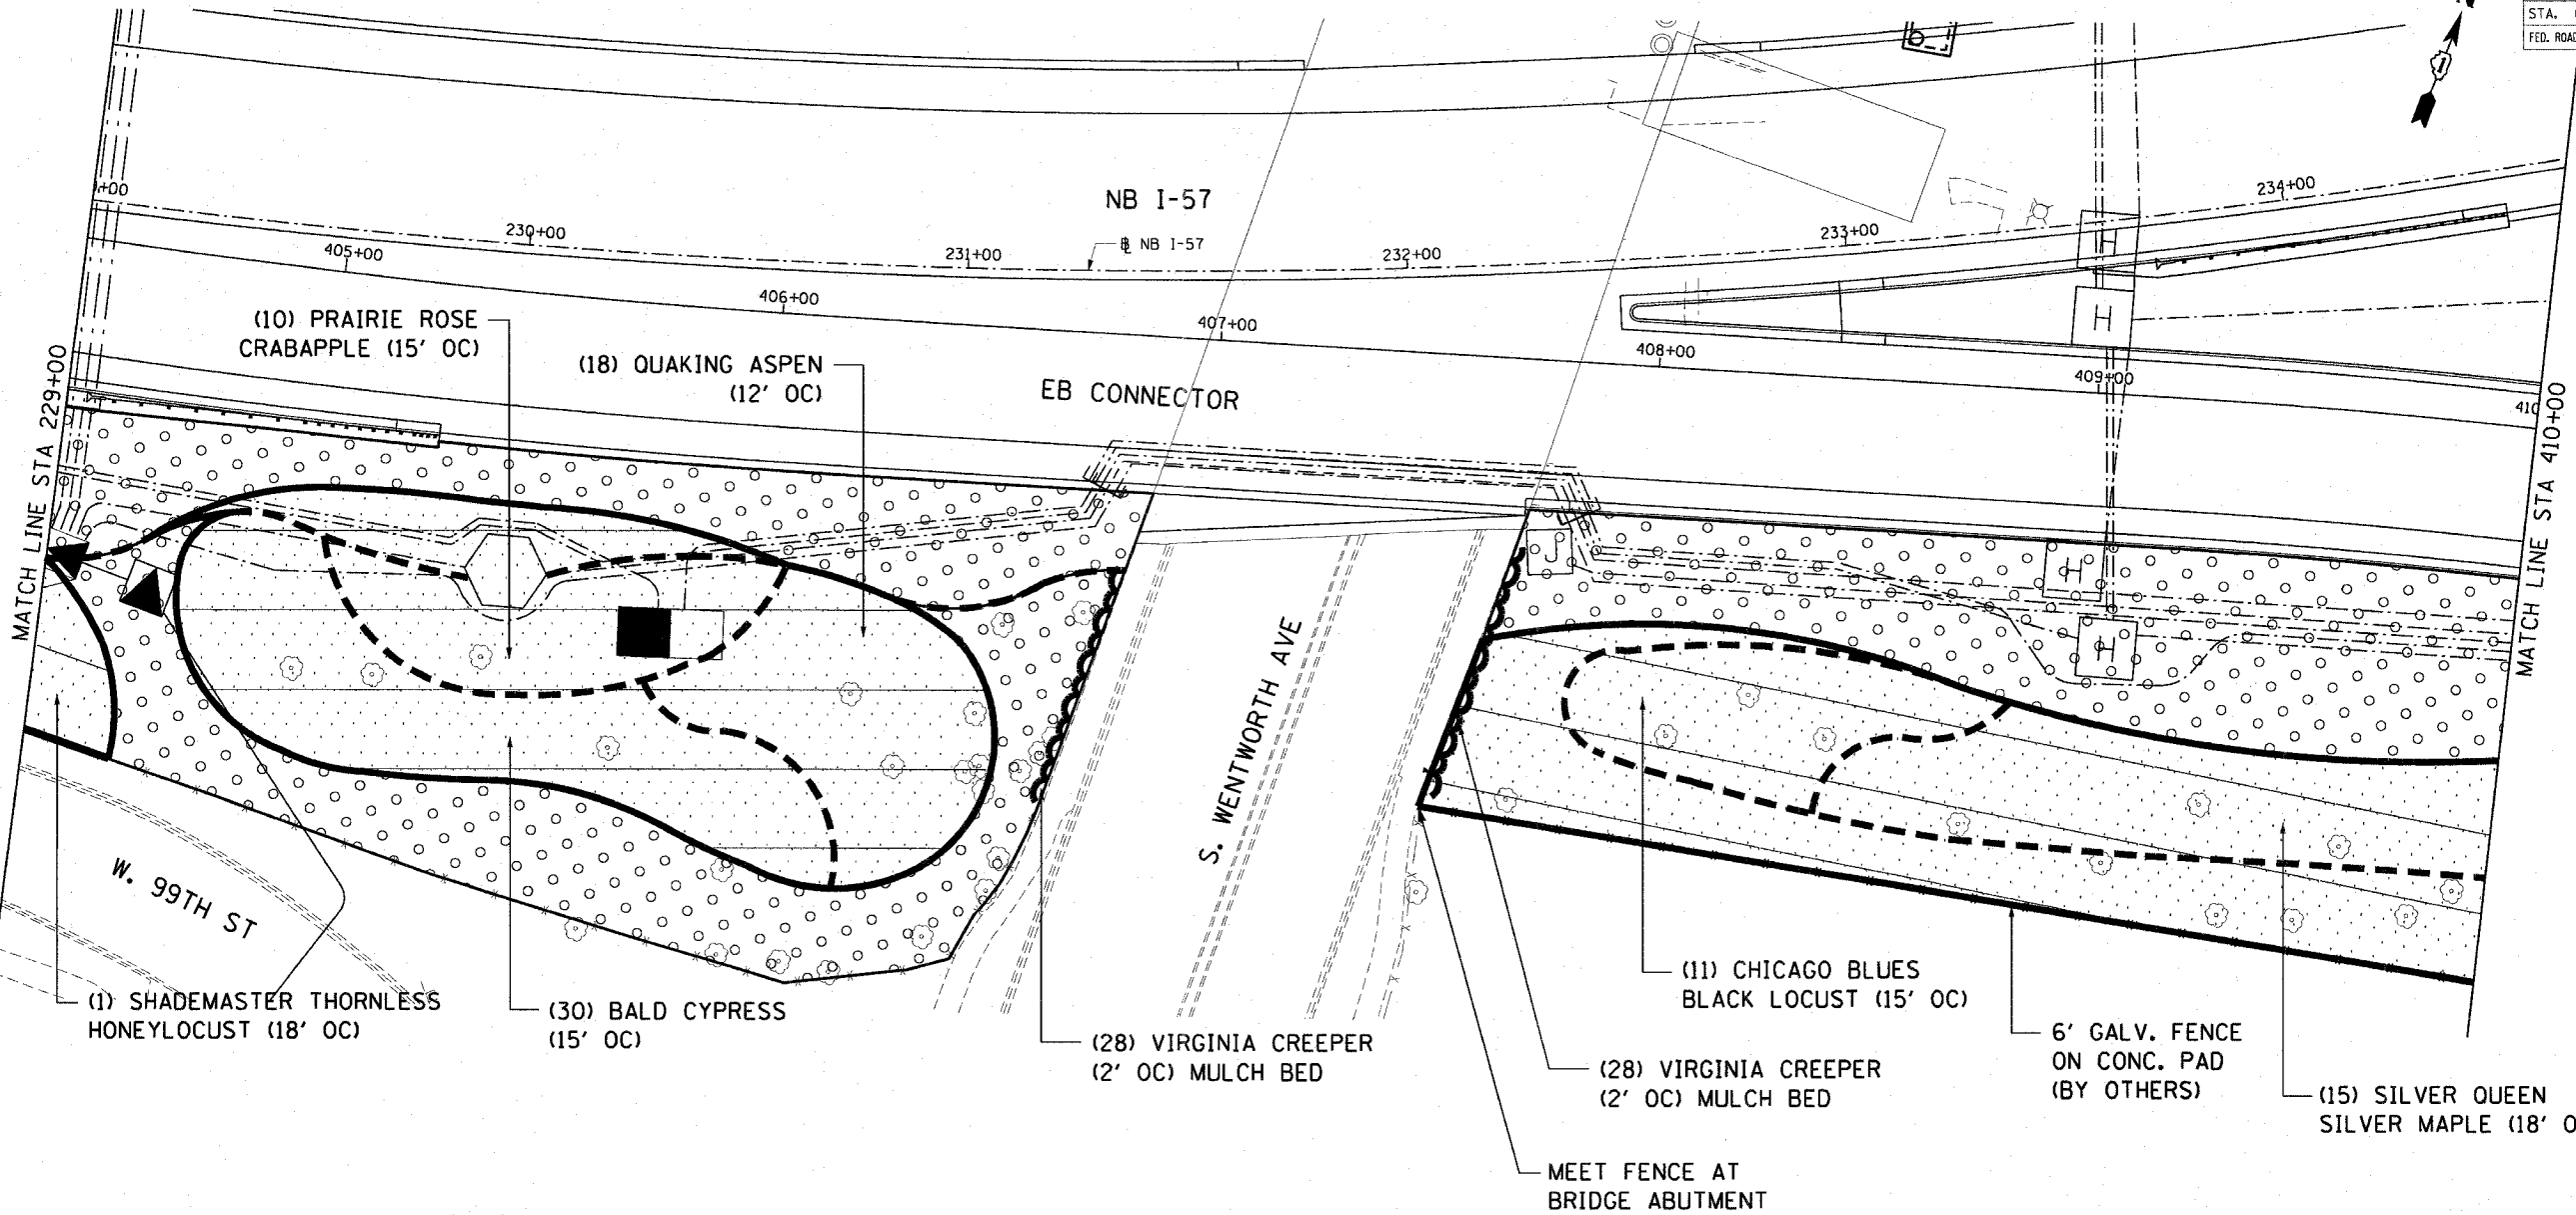

W. 99TH ST

(1) SHADEMASTER THORNLESS HONEYLOCUST (18' OC)

(10) PRAIRIE ROSE CRABAPPLE (15' OC)

(30) BALD CYPRESS (15' OC)

(18) QUAKING ASPEN (12' OC)

(28) VIRGINIA CREEPER (2' OC) MULCH BED

EB CONNECTOR

S. WENTWORTH AVE


(28) VIRGINIA CREEPER (2' OC) MULCH BED

MEET FENCE AT BRIDGE ABUTMENT

(11) CHICAGO BLUES BLACK LOCUST (15' OC)

6' GALV. FENCE ON CONC. PAD (BY OTHERS)

(15) SILVER QUEEN SILVER MAPLE (18' OC)

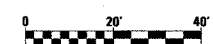

SHT-5 of 67

CTE | AECOM

REVISIONS	
NAME	DATE

ILLINOIS DEPARTMENT OF TRANSPORTATION  
 F.A.I. 90/94 (DAN RYAN EXPRESSWAY)  
 NB ROADSIDE EMBANKMENT LANDSCAPE  
 PROPOSED IMPROVEMENT  
 I-57 INTERCHANGE TO 31ST STREET  
 SCALE: 1"=20'  
 DATE: JUNE 2008  
 DRAWN BY: LAM  
 CHECKED BY: JWM

6/5/2008 6:55:08 PM  
 p:\p468\civil\30-roadside-embankment\sh5\22a\_nb\vs22a005\_1-57\_22a.dwg