


F.A.I. RTE.	SECTION	COUNTY	TOTAL SHEETS	SHEET NO.
90/94	2005-066 LS	COOK	77	27
STA. 2000+00		TO STA. 2010+00		
FED. ROAD DIST. NO. 1		ILLINOIS		FED. AID PROJECT
60A72				

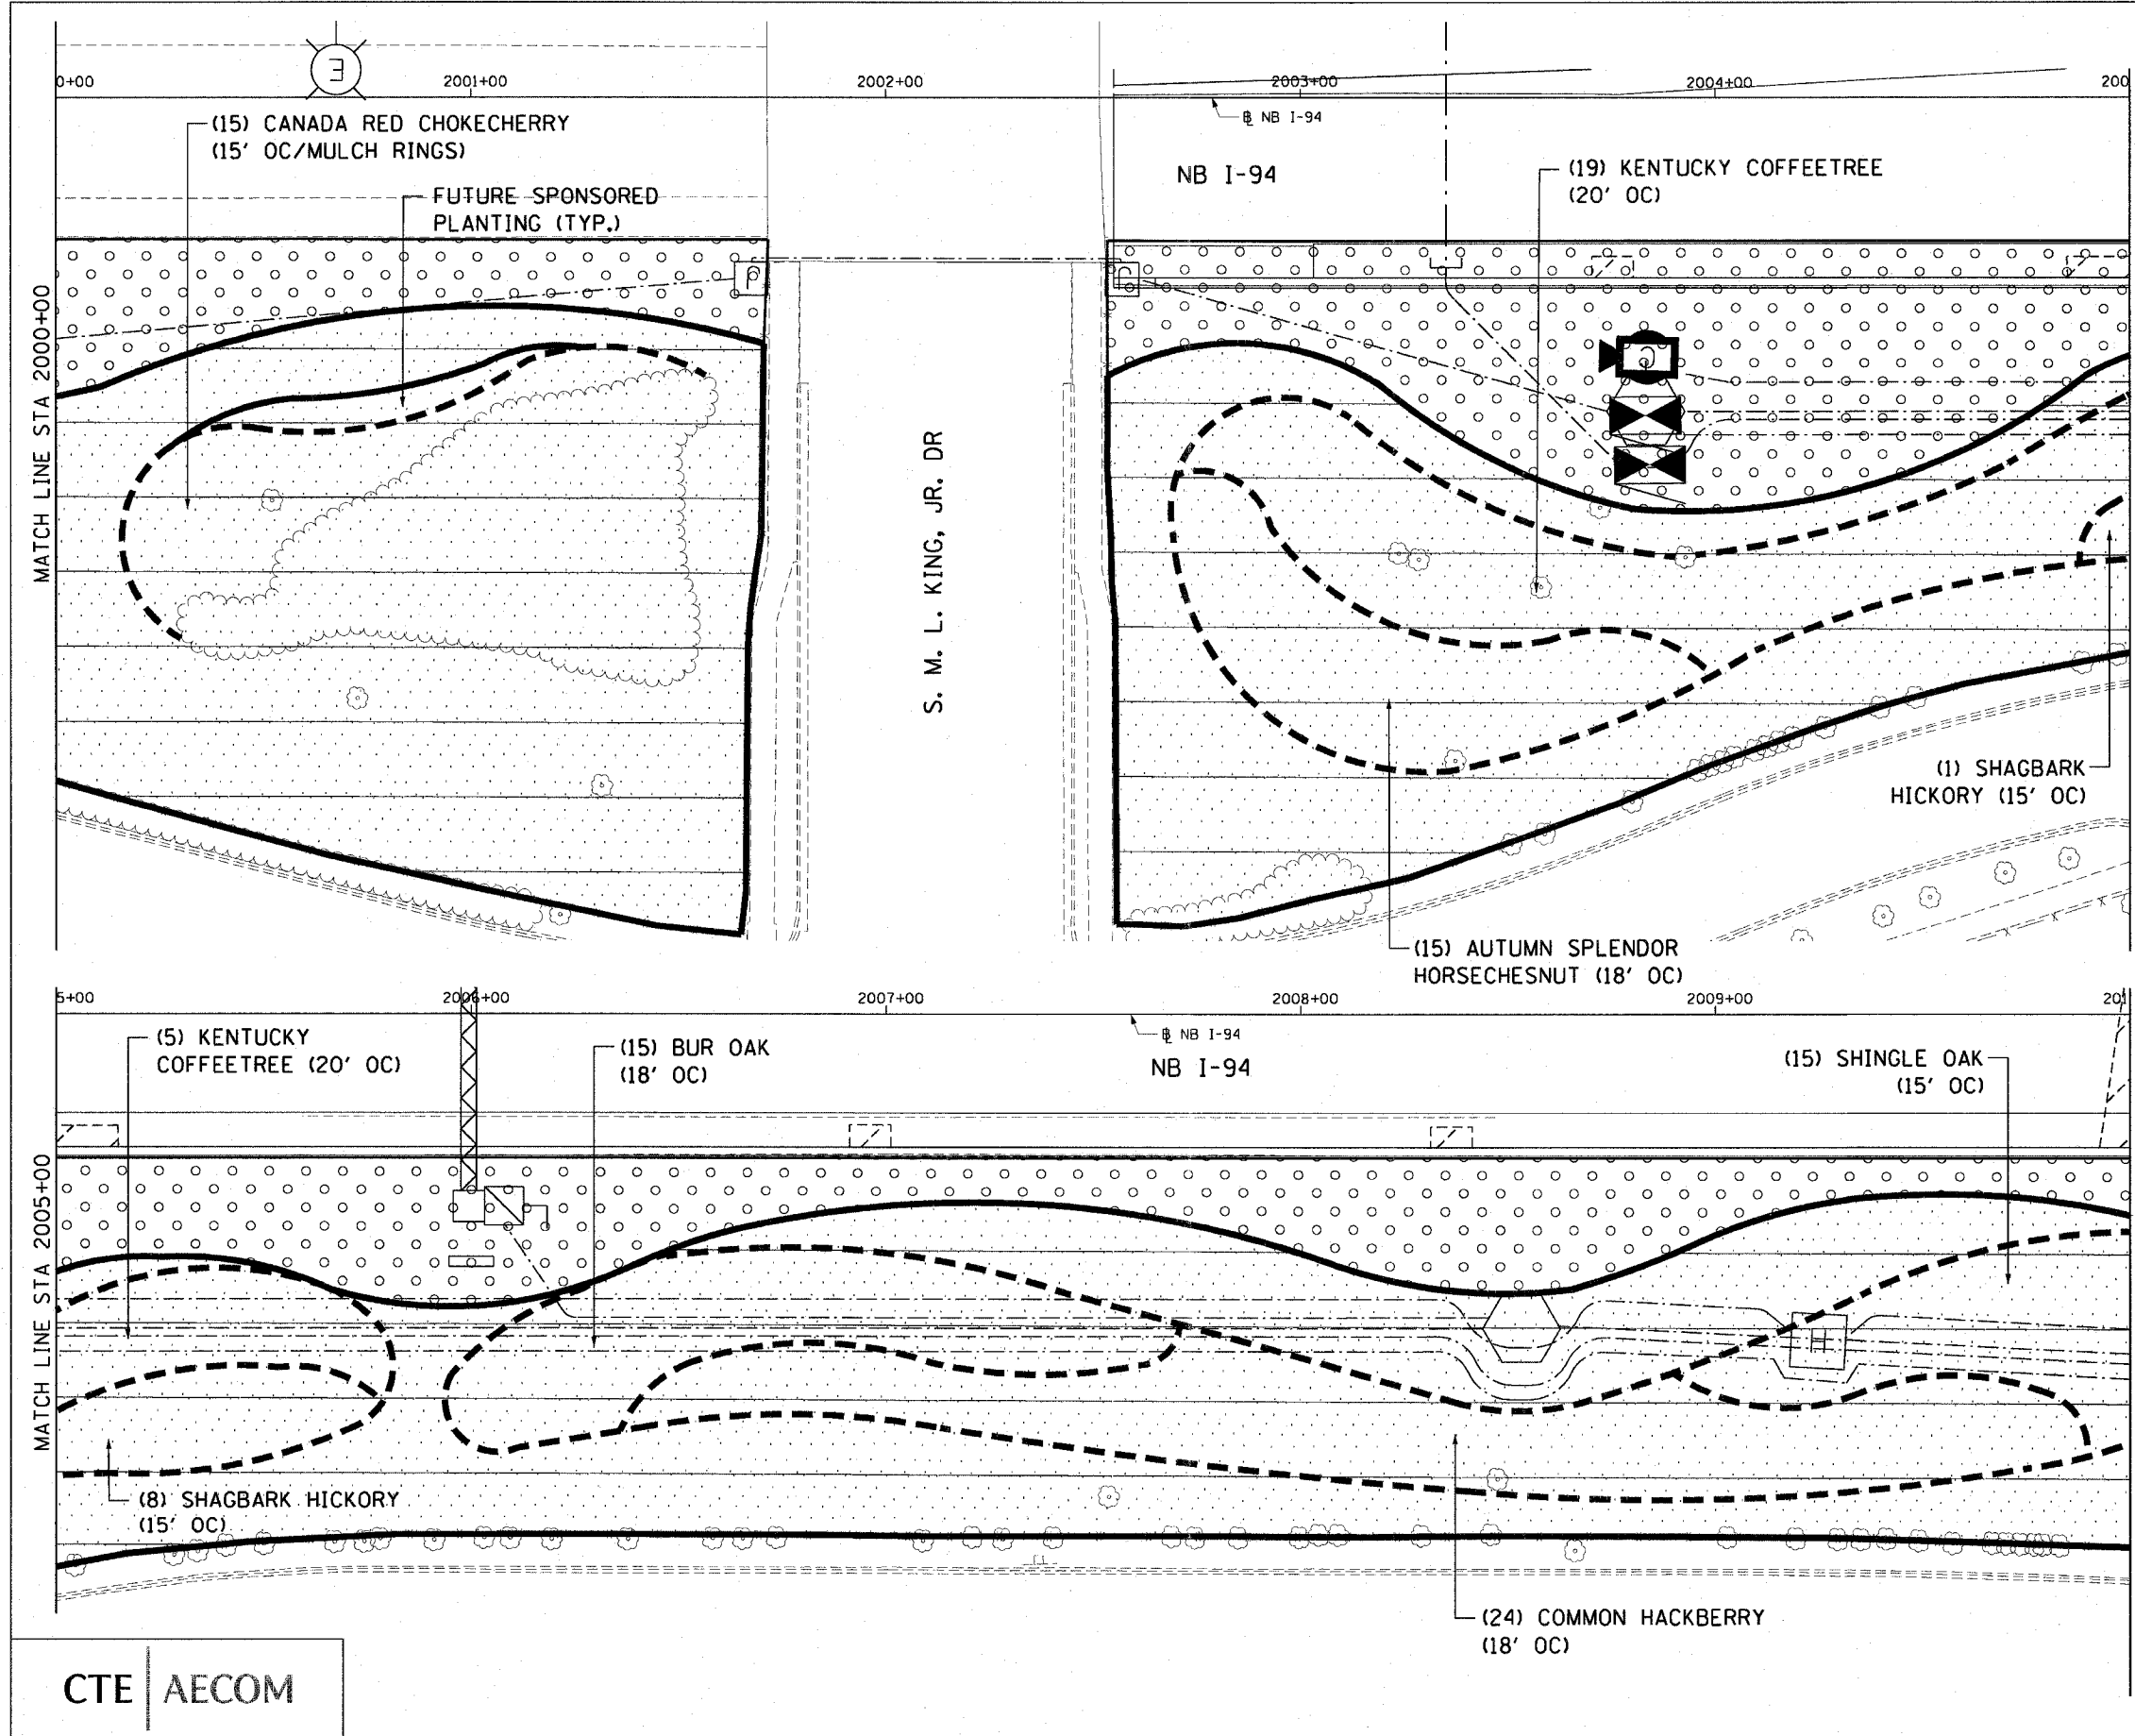

CTE | AECOM



SHT-18 of 67

REVISIONS	NAME	DATE

ILLINOIS DEPARTMENT OF TRANSPORTATION
 F.A.I. 90/94 (DAN RYAN EXPRESSWAY)
 NB ROADSIDE EMBANKMENT LANDSCAPE
 PROPOSED IMPROVEMENT
 I-57 INTERCHANGE TO 31ST STREET

SCALE: 1"=20'
 DATE: JUNE 2008
 DRAWN BY: LAM
 CHECKED BY: JWM

P:\940468\CH17\30-roadside embankment\18-22a.mxd 3/19/2008 6:55:42 PM