

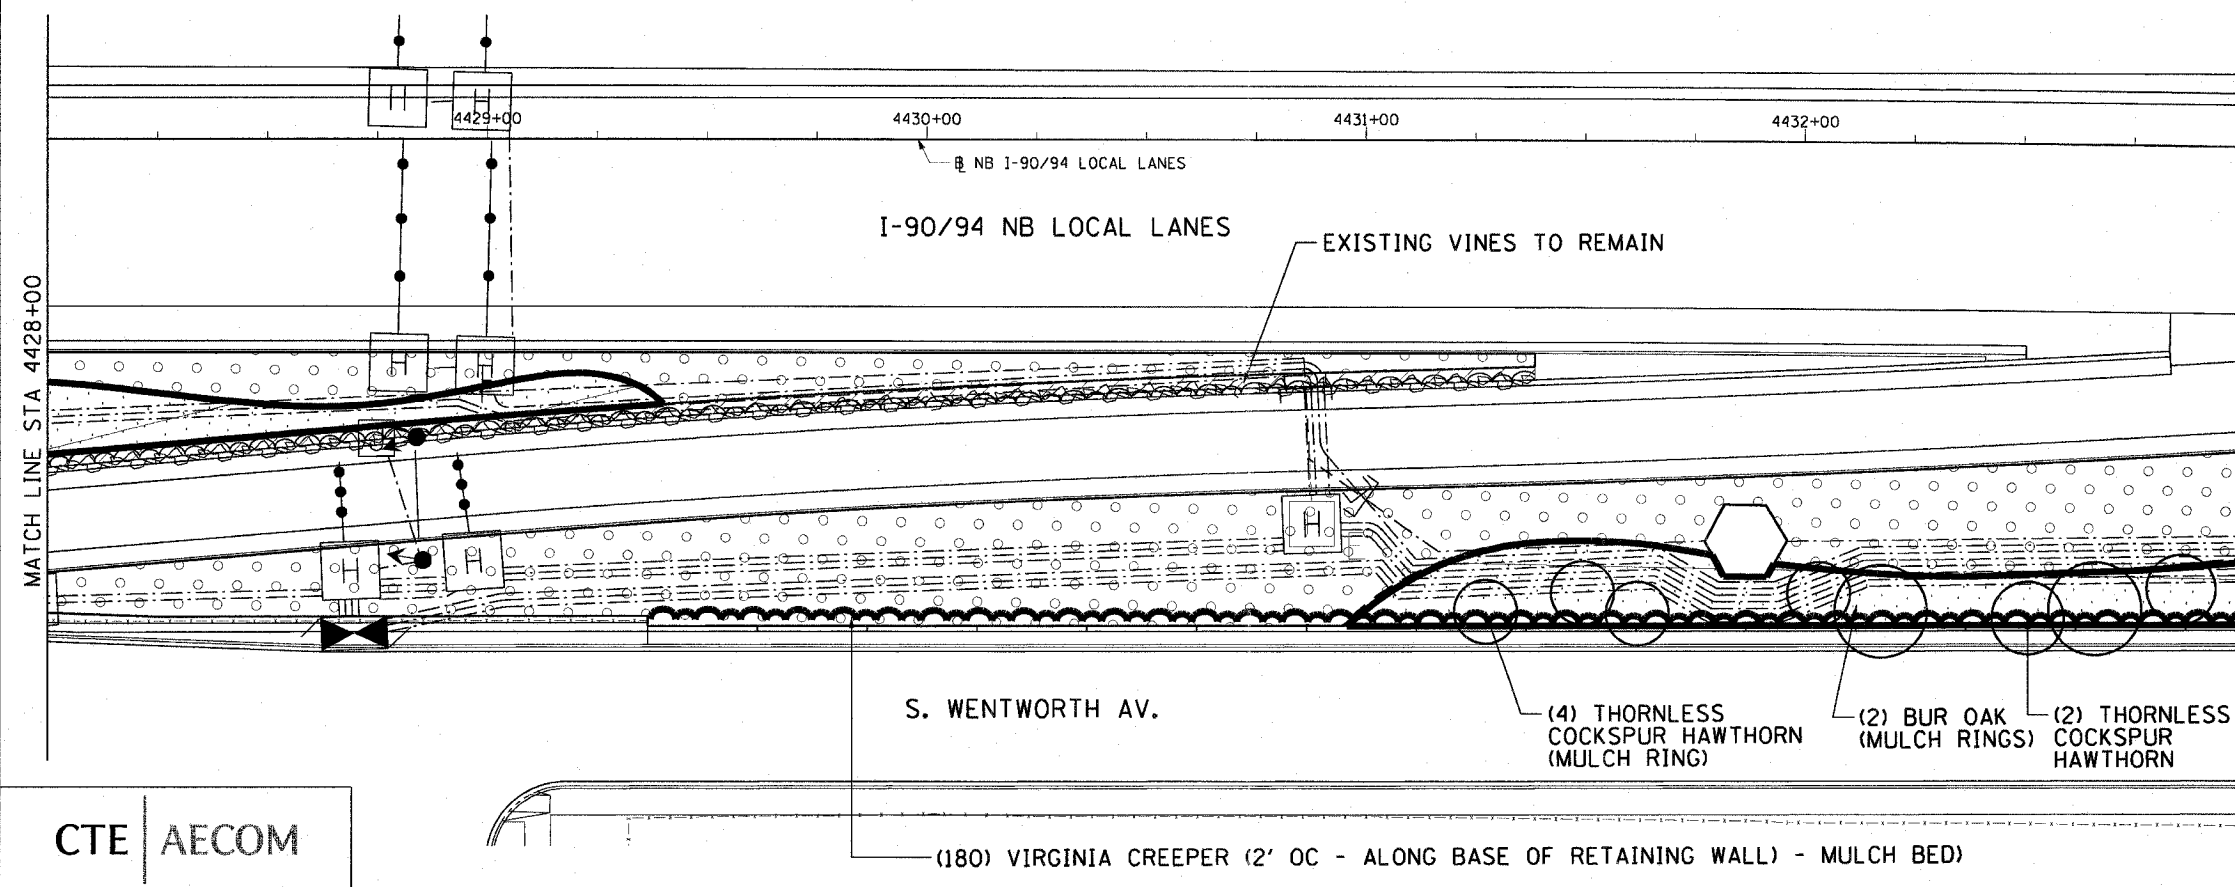


| | | | | |
|-----------------------|-----------------|----------|------------------|-----------|
| F.A.I. RITE: | SECTION | COUNTY | TOTAL SHEETS | SHEET NO. |
| 90/94 | 2005-066 LS | COOK | 77 | 55 |
| STA. 4423+00 | TO STA. 4433+00 | | | |
| FED. ROAD DIST. NO. 1 | | ILLINOIS | FED. AID PROJECT | |
| 60A72 | | | | |

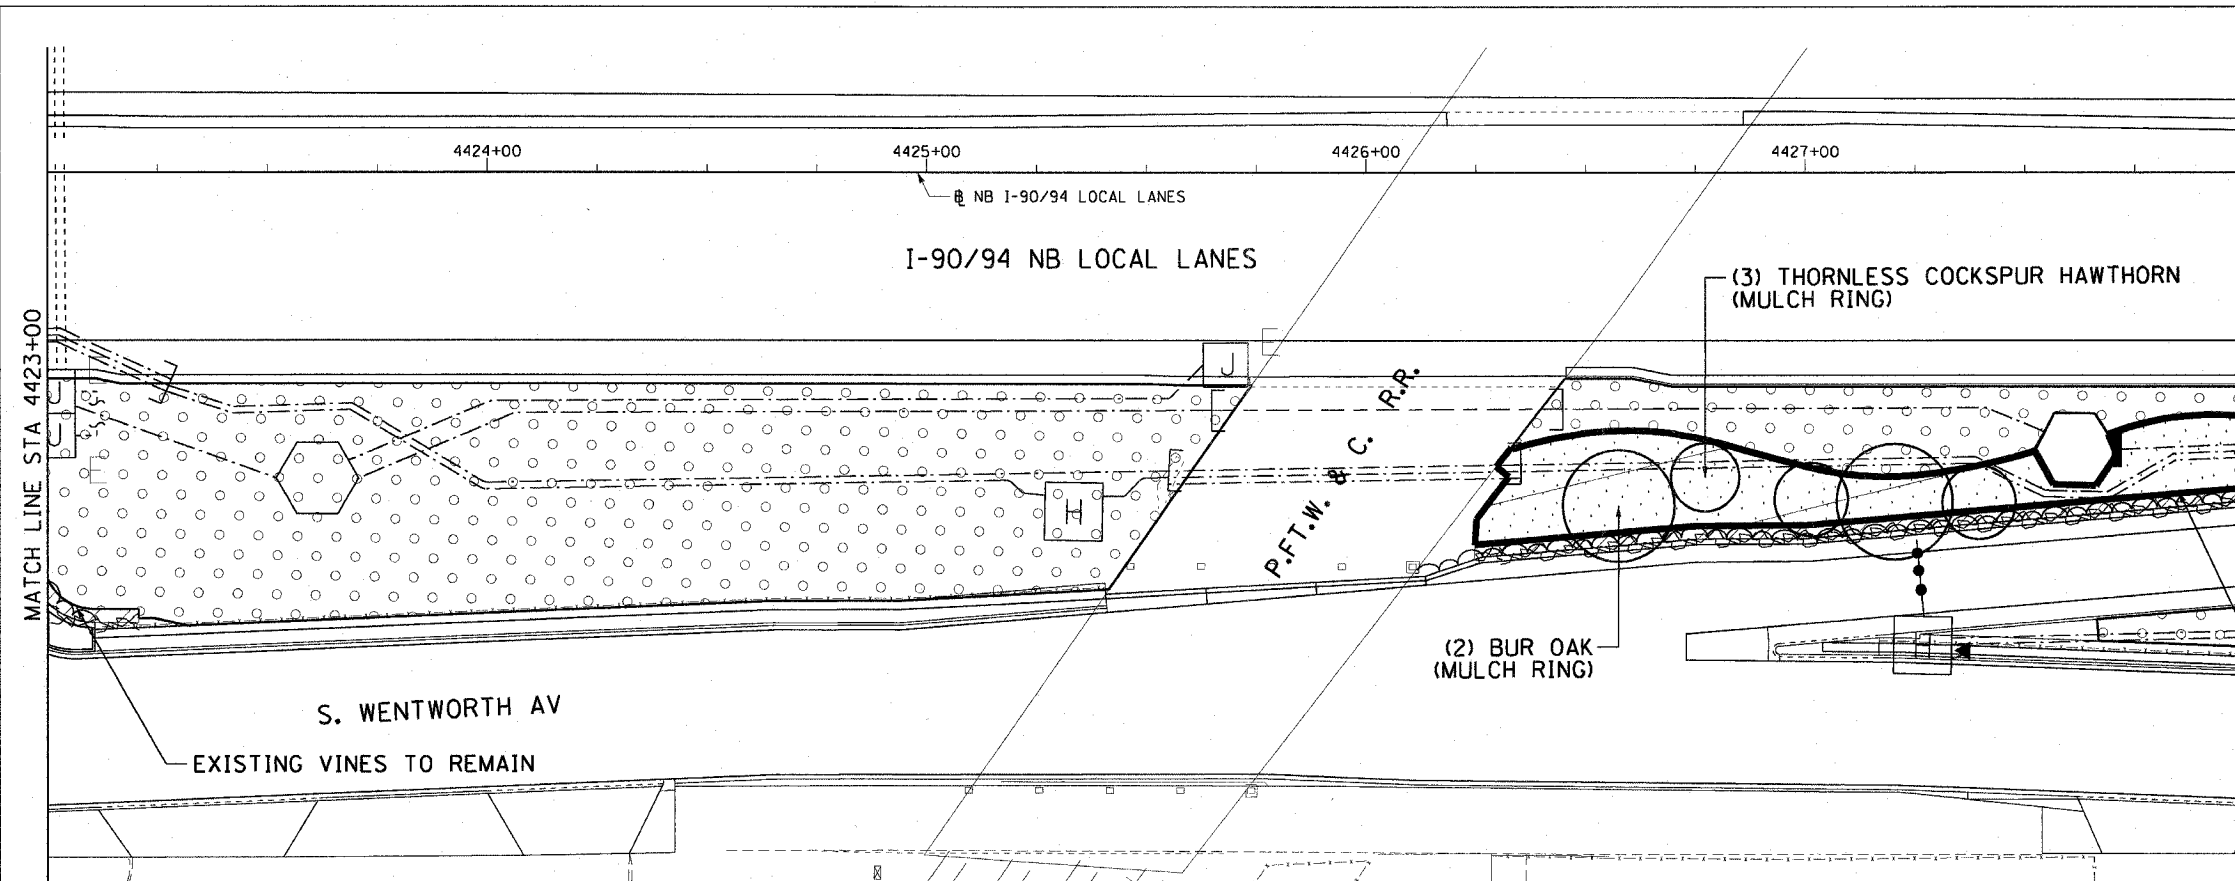

CTE | AECOM

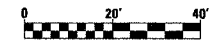

SHT-46 of 67

| REVISIONS | NAME | DATE |
|-----------|------|------|
| | | |
| | | |
| | | |
| | | |
| | | |
| | | |
| | | |
| | | |
| | | |

ILLINOIS DEPARTMENT OF TRANSPORTATION
 F.A.I. 90/94 (DAN RYAN EXPRESSWAY)
 NB ROADSIDE EMBANKMENT LANDSCAPE
 PROPOSED IMPROVEMENT
 I-57 INTERCHANGE TO 31ST STREET

SCALE: 1"=20'
 DATE: JUNE 2008
 DRAWN BY: LAM
 CHECKED BY: RMG

P:\040465\01\130-roadside_embankment\130-22a_nby\22a046_2a.dwg 3/19/2008 5:37:28 PM