
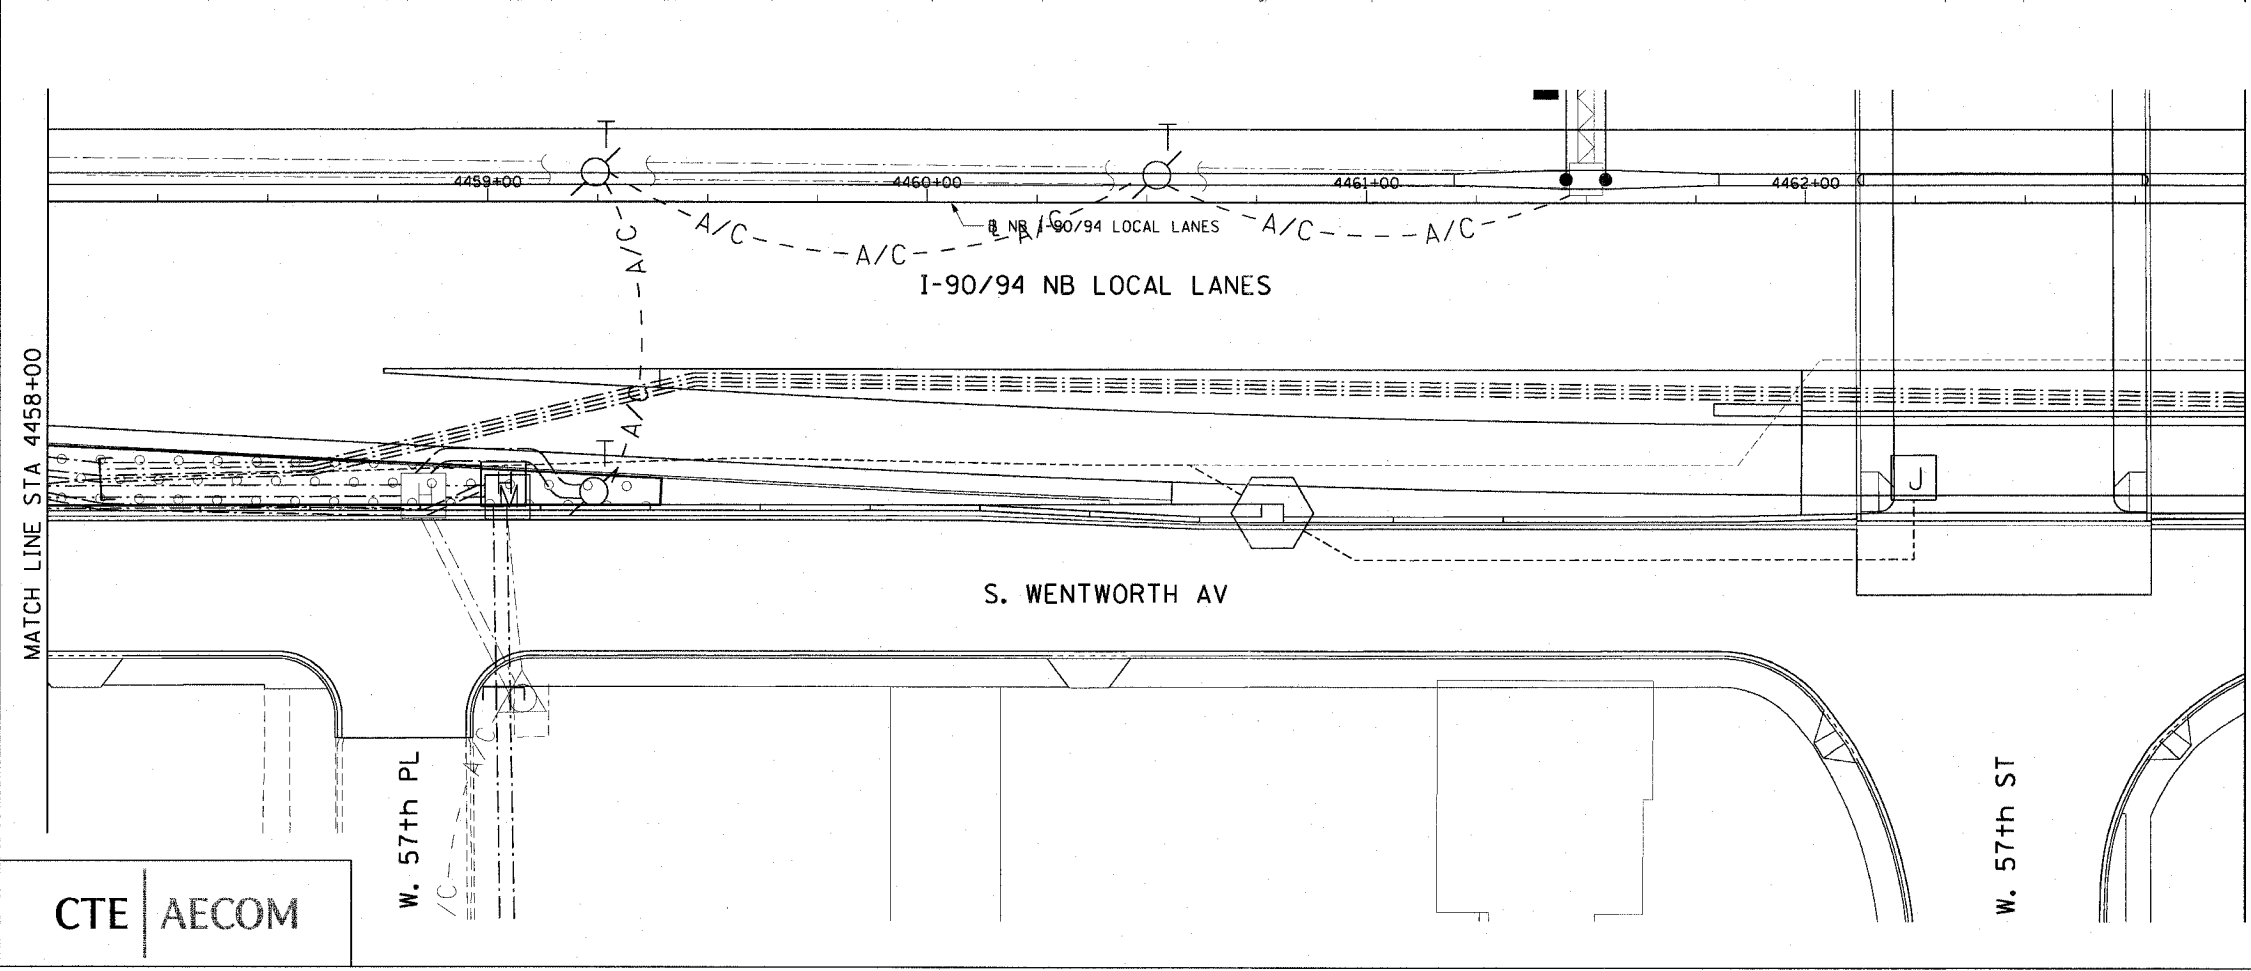


F.A.I. RTE.	SECTION	COUNTY	TOTAL SHEETS	SHEET NO.
90/94	2005-066 LS	COOK	77	58
STA. 4453+00		TO STA. 4463+00		
FED. ROAD DIST. NO. 1 ILLINOIS FED. AID PROJECT				
60A72				

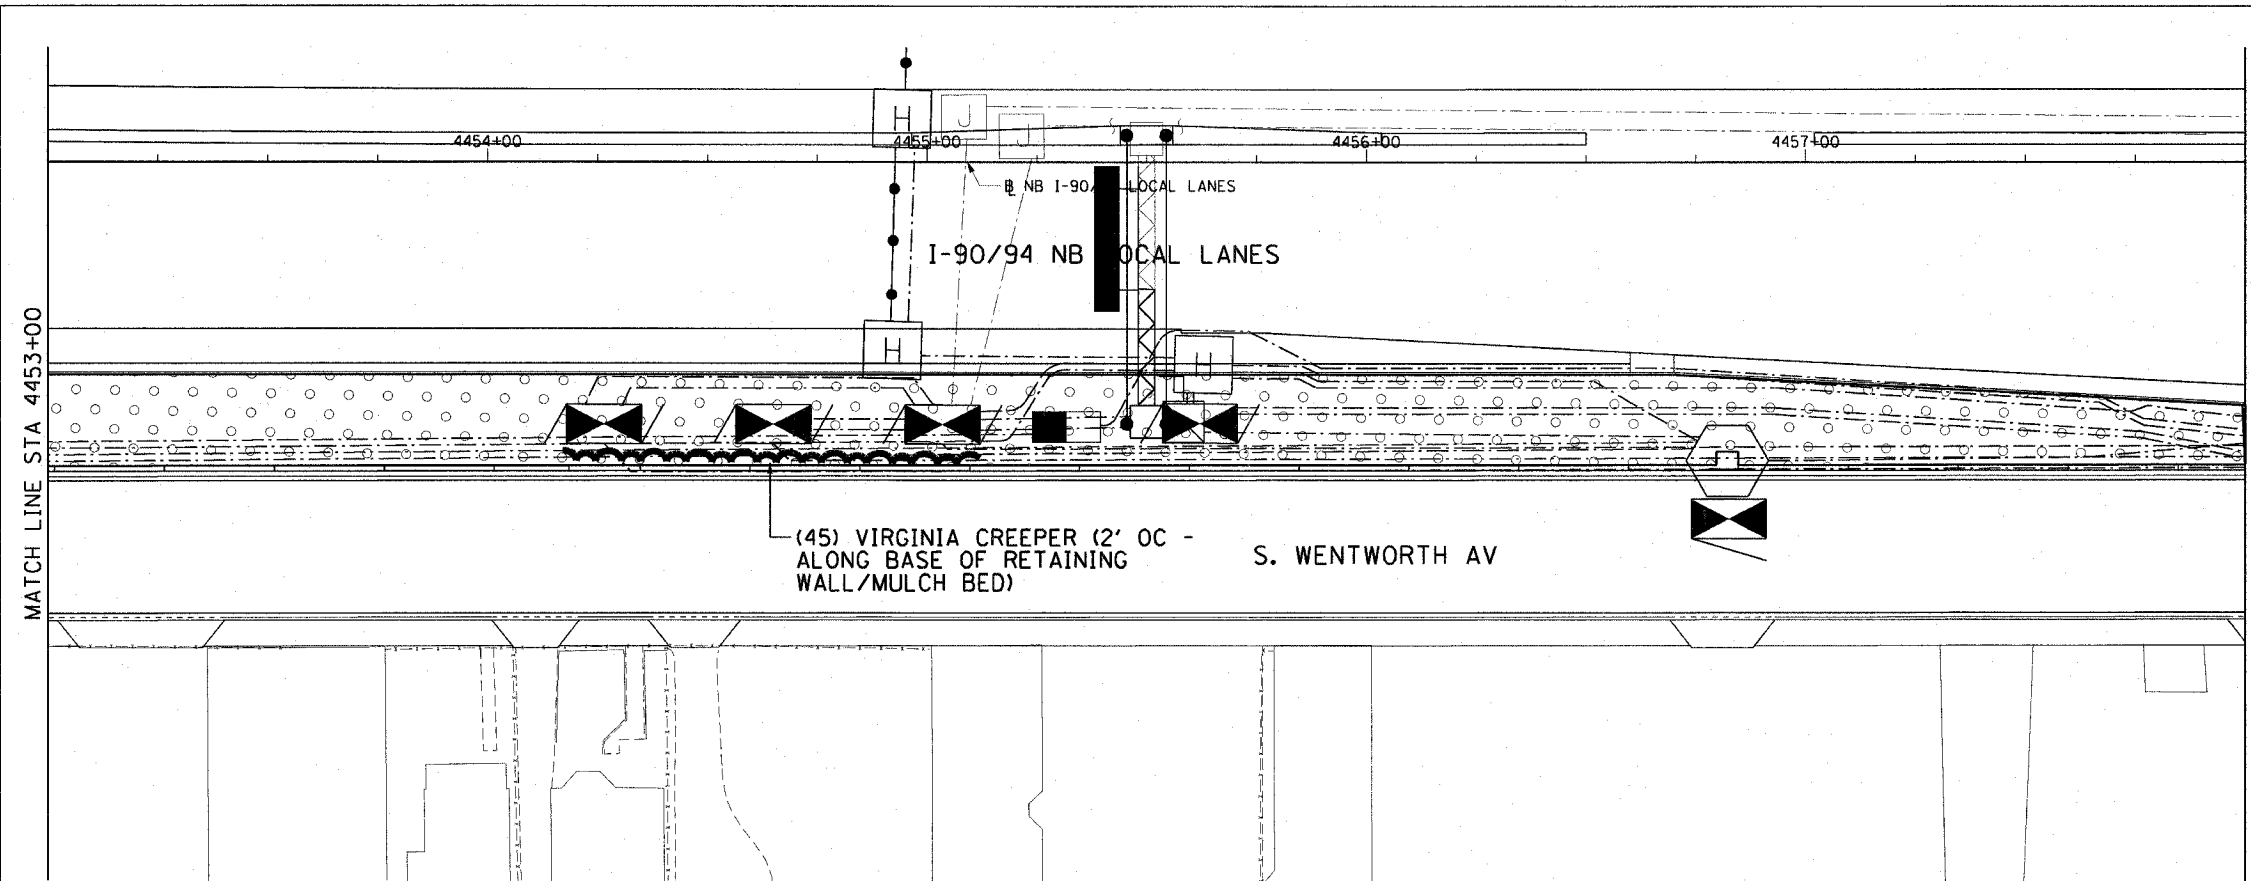


CTE | AECOM

W. 57th PL

W. 57th ST

REVISIONS	
NAME	DATE

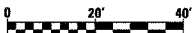

SHT-49 of 67  
 ILLINOIS DEPARTMENT OF TRANSPORTATION  
 F.A.I. 90/94 (DAN RYAN EXPRESSWAY)  
 NB ROADSIDE EMBANKMENT LANDSCAPE  
 PROPOSED IMPROVEMENT  
 I-57 INTERCHANGE TO 31ST STREET  
 SCALE: 1"=20'  
 DATE: JUNE 2008  
 DRAWN BY: LAM  
 CHECKED BY: RMG

P:\PCH465\CH465\10-roadside\_embankment\sh49\_22a.dwg 6/19/2008 6:57:36 PM